


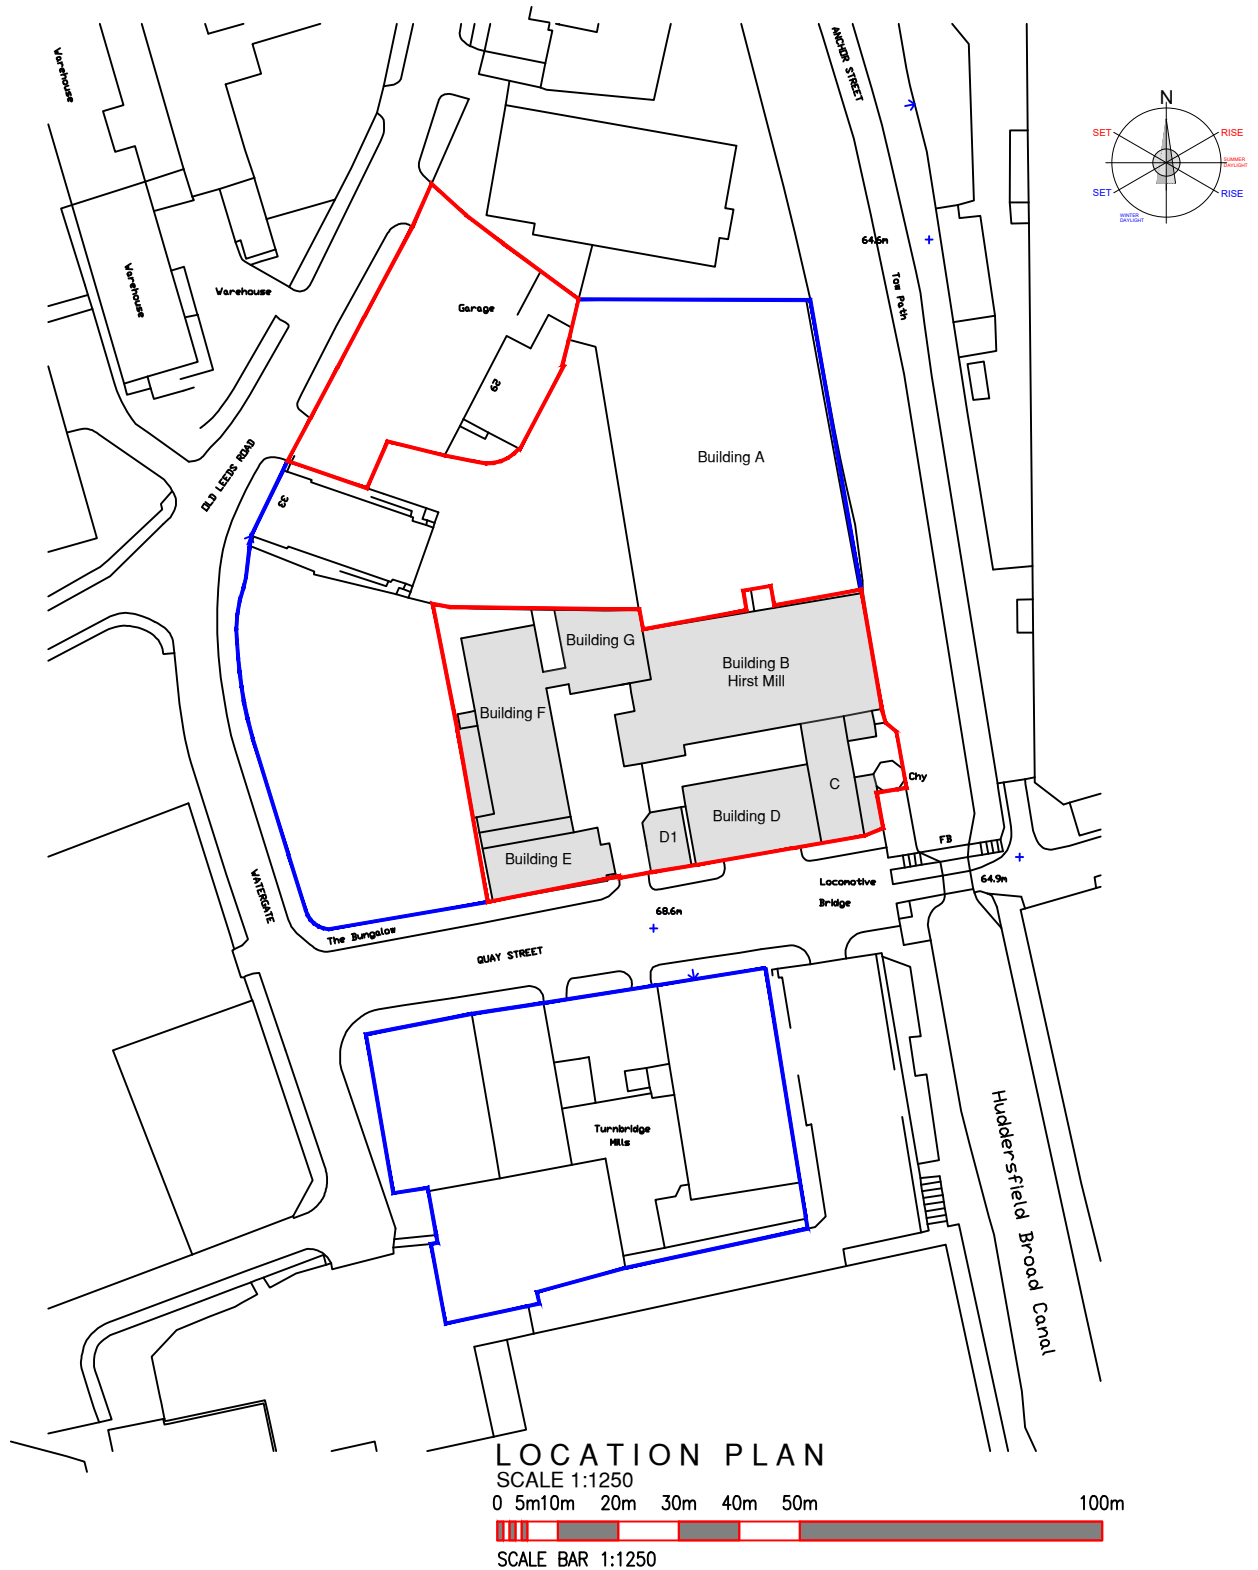

Rev	Note	Initial	Date
1	Don't Ignore Health & Safety Drawings are to scale indicated for planning purposes. No scaling permitted for construction purposes. Information on this drawing is copyright. All rights reserved. No part of this work may be reproduced or transmitted in any form by any means, either electronically, mechanically, by photocopying, recording or otherwise stored in any retrieval system of any nature, without the express consent of T D Jagger Ltd.		



T D JAGGER

PROPERTY CONSULTANTS

3 Richmond House, Caldene Business Park,
 Mytholmroyd, Hebden Bridge,
 West Yorkshire, HX7 5QJ

01422 883317
 enquiries@tdjagger.ltd.uk
 www.tdjagger.ltd.uk

Client			
Project			
Turnbridge Mills, Quay Street, Huddersfield. HD1 6QT			
Drawing			
Location Plan			
Date	Drawn	Checked	Scale
Feb 2025	SD	TDJ	1:1250@A4
Drawing No.			Revision
1908 65			E