


EXISTING SECTION A-A
SCALE 1:100

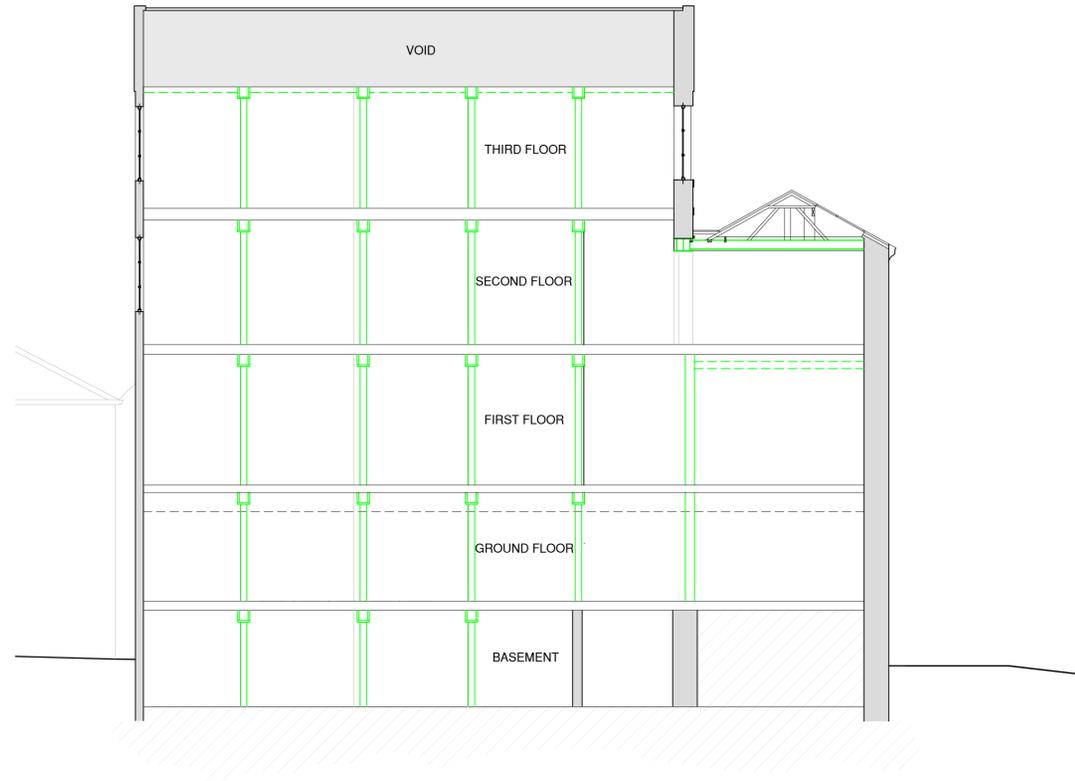

- 84000 Ridge level Building D
- 81700 Eaves level Building D
- 78345 3rd Floor level Building D
- 74505 2nd Floor level Building D
- 70500 1st Floor level Building D
- 67210 Ground Floor level Building D
- 64235 Basement Floor level Building D



EXISTING SECTION B-B
SCALE 1:100

Rev	Note	Initial	Date
<p>3 Richmond House, Caldene Business Park, Mytholmroyd, Hebden Bridge, West Yorkshire, HX7 5QJ 01422 883317 enquiries@tdjagger.ltd.uk www.tdjagger.ltd.uk</p>			
Client JLB Group			
Project Turnbridge Mills Quay Street Huddersfield			
Drawing Existing Sections of Building D			
Date	Drawn	Checked	Scale
July 2025	CS	TDJ	As Drwg @A1
Drwg. No.			Revision
3310 18			-
<p>Drawings are to scale indicated for planning purposes. No scaling permitted for construction purposes. Information on this drawing is copyright. All rights reserved. No part of this work may be reproduced or transmitted in any form by any means, either electronically, mechanically, by photocopying, recording or otherwise stored in any retrieval system of any nature, without the express consent of T D Jagger Ltd.</p>			
<p>Don't Ignore Health & Safety It Might Just Save Your Life</p>			