

FLOOR PLAN

TOTAL AREA 27sqm

Ground floor
0




WEST SIDE ELEVATION

EXISTING STONE WALL

KENNELS HOUSE TO BE SINGLE STOREY INSULATED
TIMBER FRAMED CONSTRUCTION WITH HORIZONTAL
TIMBER BOARDING TO EXTERIOR; STAINED FINISH.

TIMBER FRAMED INSULATED ROOF WITH
WATERPROOF FELT COVERING AND TIMBER EDGE
TRIM.


ADJACENT
PROPERTY BEYOND

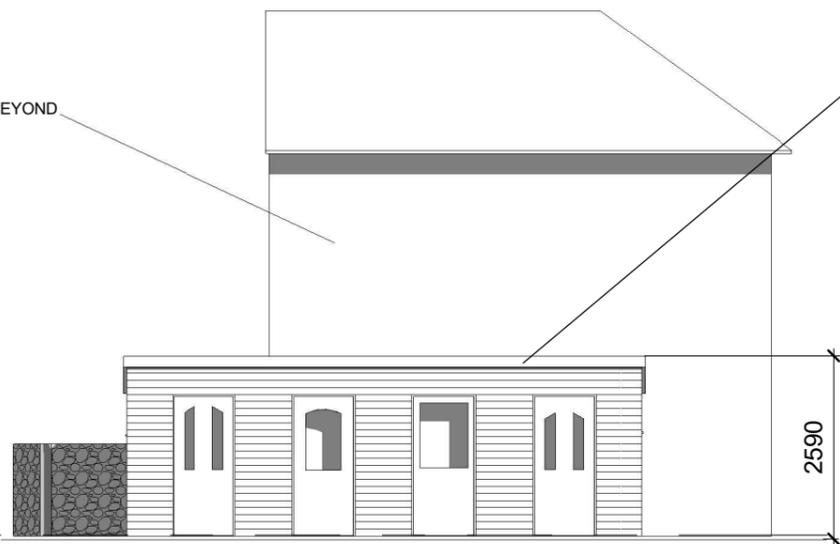


SOUTH (FRONT) ELEVATION

Ground floor
0

EXISTING STONE WALL

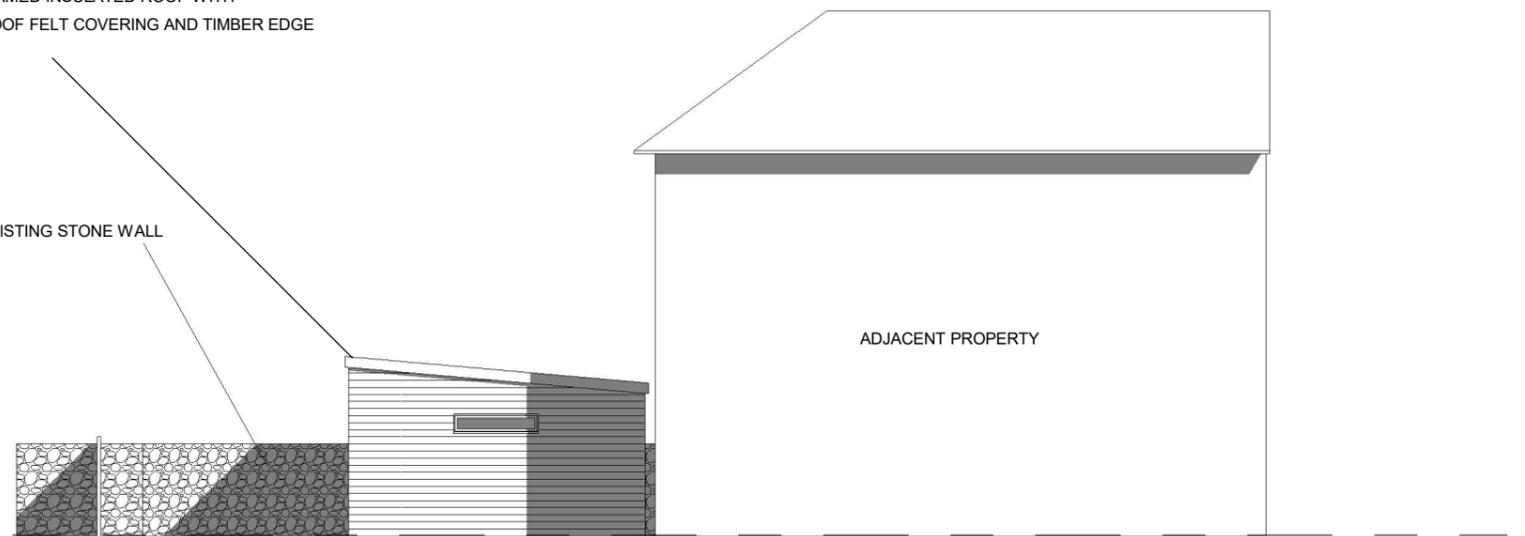

EAST SIDE ELEVATION

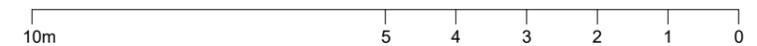

ALL DIMENSIONS TO BE VERIFIED ON SITE
THIS DRAWING IS NOT FOR CONSTRUCTION

Rev

**Saville Arms
BD19 4DX**

FLOOR PLAN AND ELEVATIONS

Date	07.12.2022	Scale @ A3	1:100	No. 03
By	JL			
Drwg ref:	SavilleArmsFloorPlanAndElevationsV1			