


ROOF 1:50

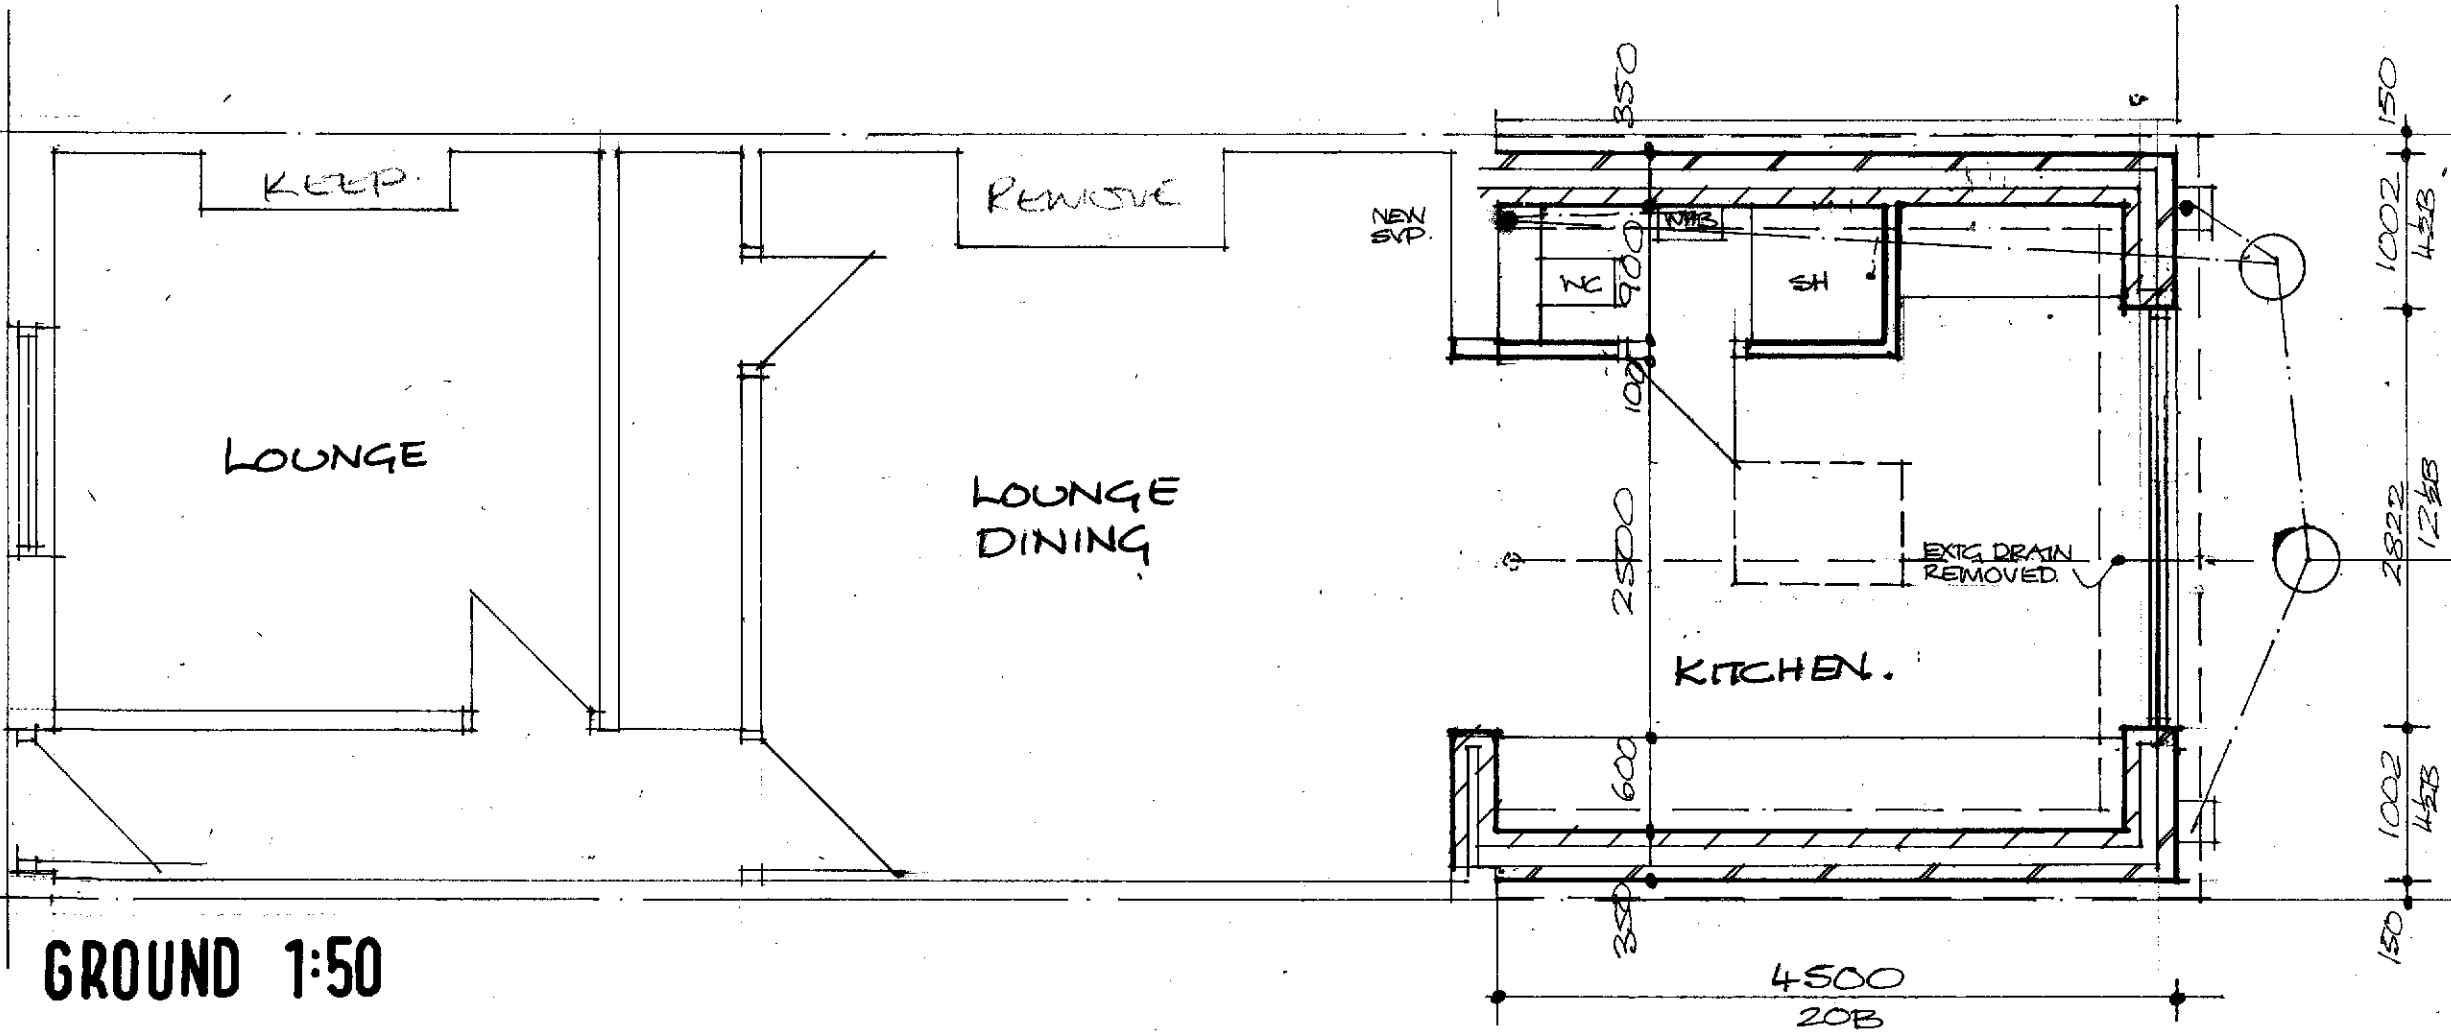

GROUND 1:50