



Only figured dimensions should be used.  
 Scaled dimensions should be checked with the Architect.  
 This drawing together with the design, is the property and copyright  
 of the Architect and must not be reproduced without written  
 permission.

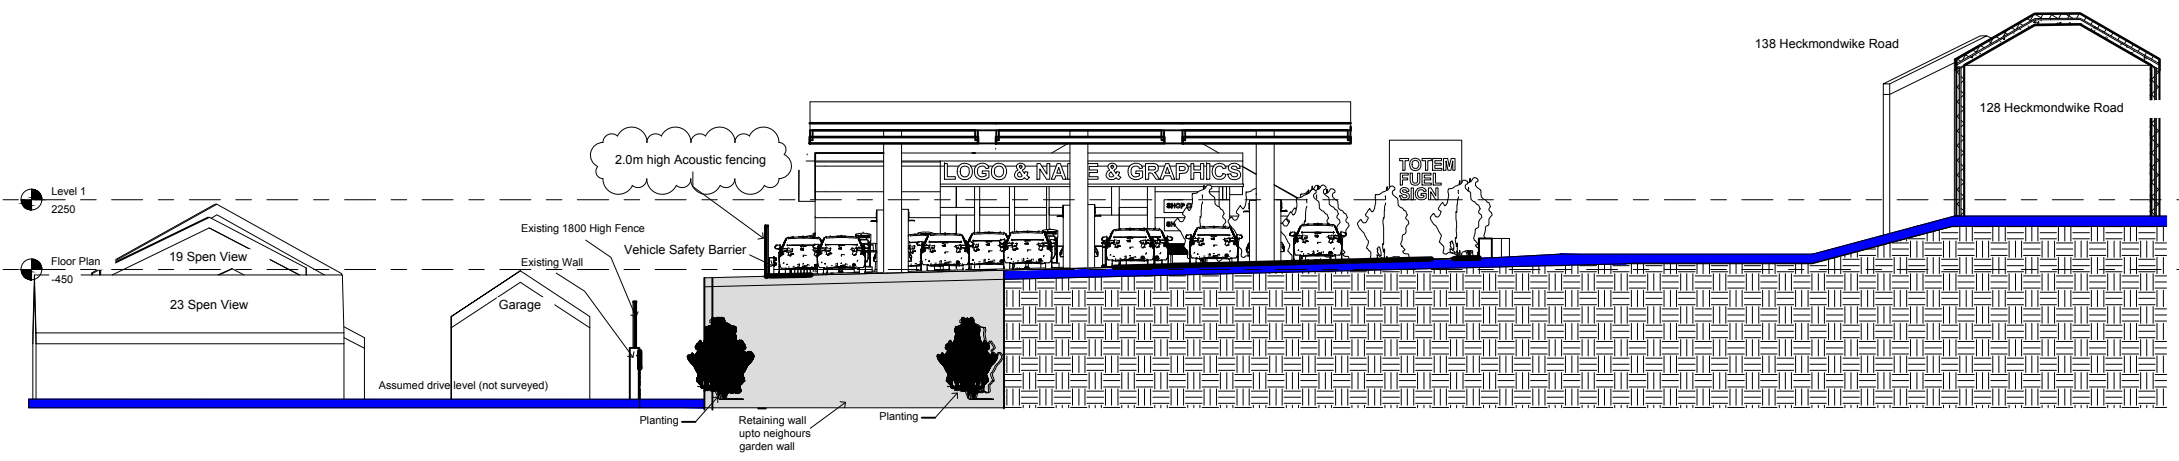

1 Context Section A-A  
 1 : 100

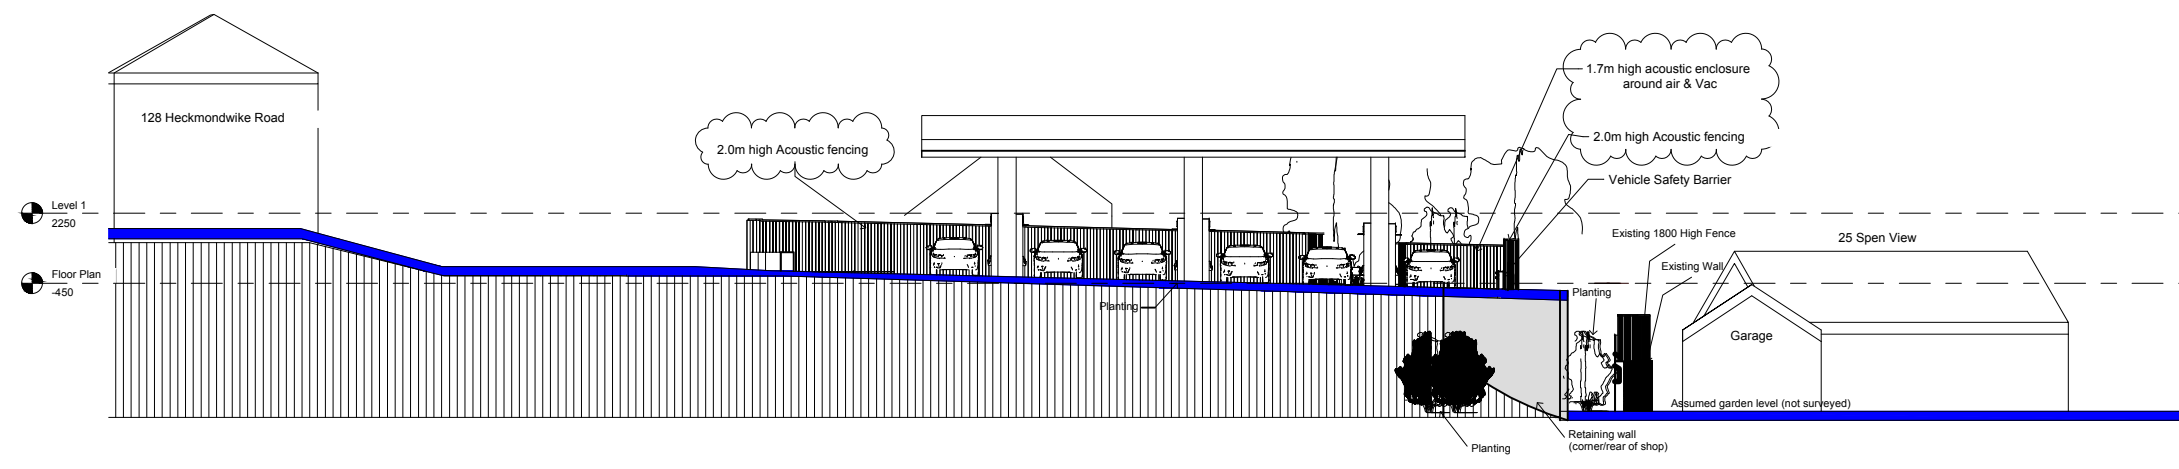

2 Context Section A-B  
 1 : 100