
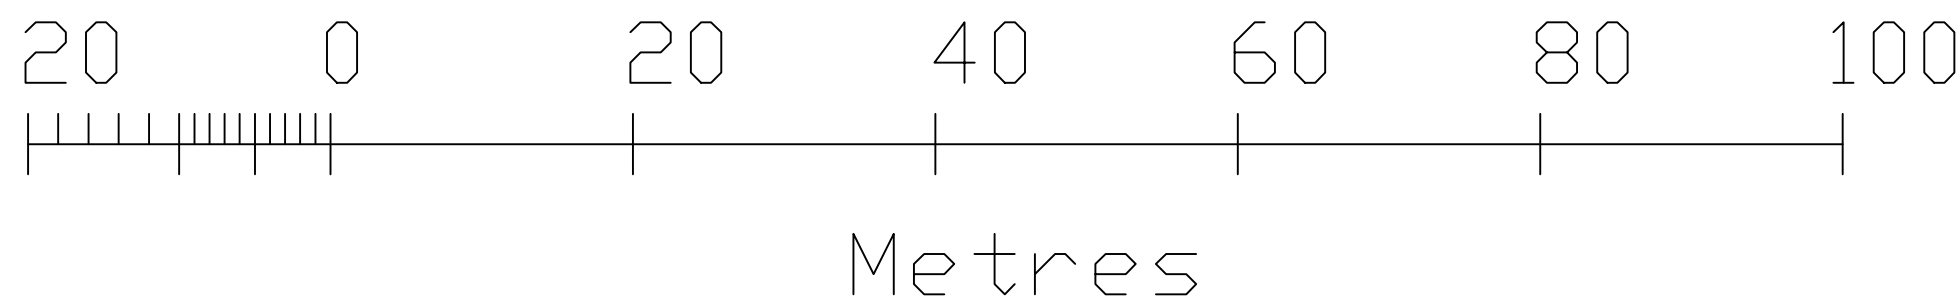
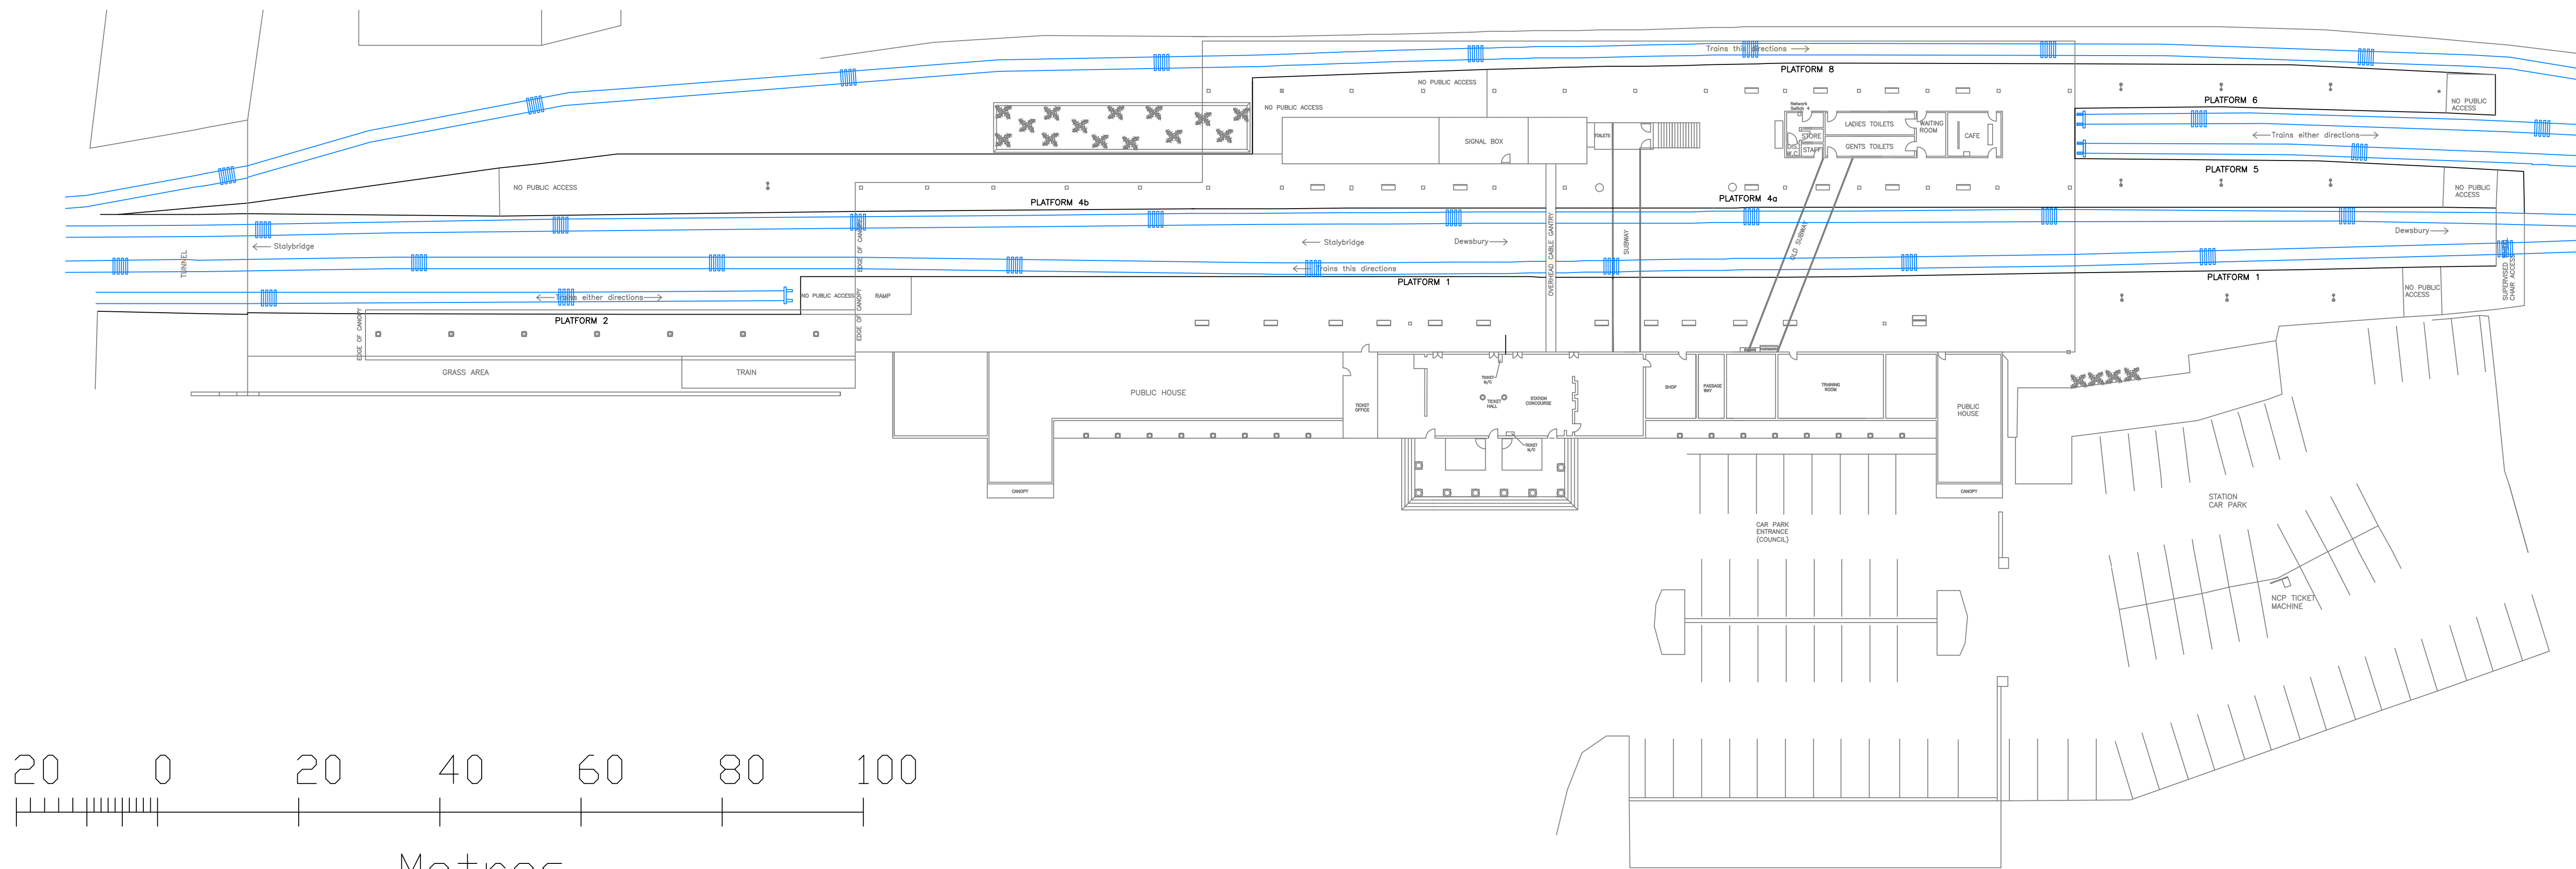


DO NOT SCALE

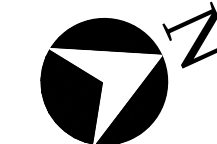


HUDDERSFIELD STATION PLAN - PLATFORM LEVEL
SCALE 1:500

Latitude VectorMap

© Crown copyright and database rights 2018 OS 100039654
Reproduction in whole or in part is prohibited
without the permission of Ordnance Survey



HUDDERSFIELD STATION
LOCATION PLAN
SCALE 1:2500

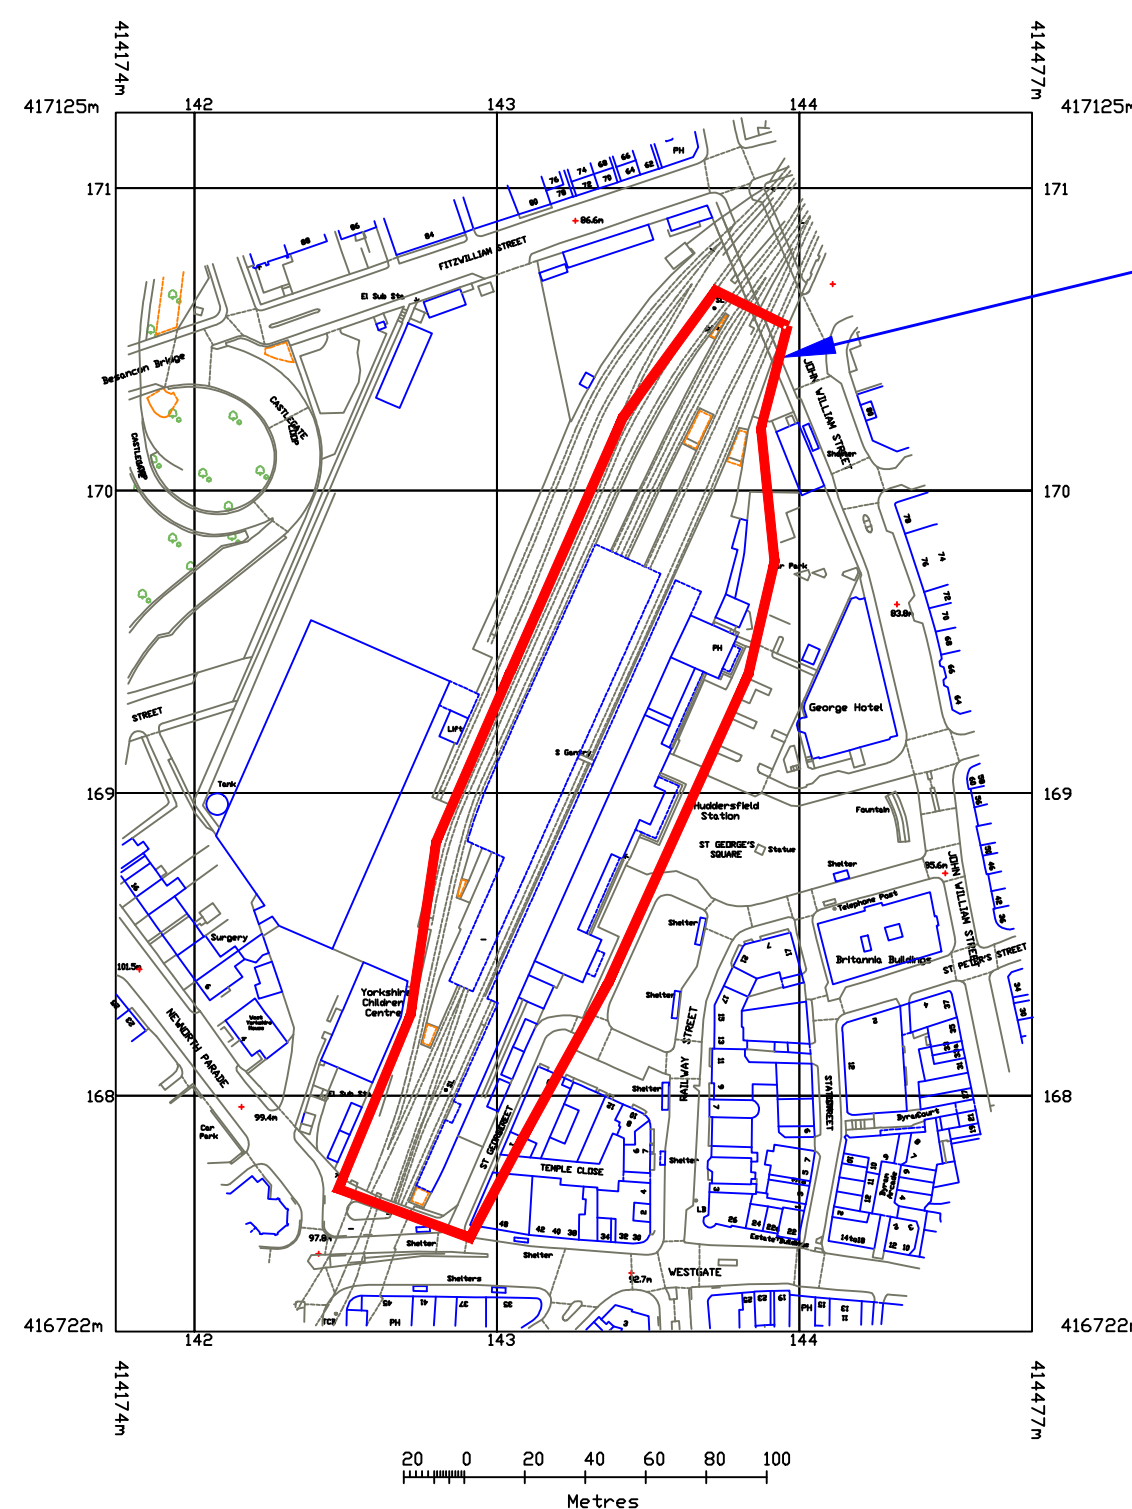

OUTLINE OF SITE

COLOUR KEY

EQUIPMENT IN BLACK - EXISTING EQUIPMENT - NO CHANGES
EQUIPMENT IN BLUE - EXISTING EQUIPMENT TO BE REPLACED
EQUIPMENT IN GREEN - EXISTING EQUIPMENT TO BE RECOVERED
EQUIPMENT IN MAGENTA - EXISTING EQUIPMENT TO BE ENHANCED
EQUIPMENT IN RED - NEW EQUIPMENT

SCALING:	1 : 500
PAGE SIZE:	A1
REV:	2.3
PAGE:	1 of 1
STATUS:	P16

CURRENT STATUS

For Listed Building Consent

Produced:	J.P.TOBIN	Sig:		Date:	14/06/2025
Checked:	C.R.COLEMAN				14/06/2025
CRE					
Approved:					

Version:

Revision History:

2.3	ISSUE P16 - For Listed Building Consent
2.2	ISSUE P15 - For Listed Building Consent
2.1	ISSUE P14 - Equipment with Listed Building Consent at Date
2.0	ISSUE P13 - Equipment with Listed Building Consent at Date
1.1	ISSUE P12 - Equipment with Listed Building Consent at Date
1.0	ISSUE P11 - Equipment with Listed Building Consent at Date

Date:

Produced:

Checked:

14/06/2025	J.P.Tobin	C.R.Coleman
02/03/2025	J.P.Tobin	C.R.Coleman
01/11/2024	J.P.Tobin	C.R.Coleman
12/07/2024	J.P.Tobin	C.R.Coleman
08/07/2024	J.P.Tobin	C.R.Coleman
29/03/2024	J.P.Tobin	C.R.Coleman

Project Number:

Project:



Drawing Title:

HUDDERSFIELD STATION
STATION LOCATION PLAN

Drawing Number:

HUD/TPE/AUR/PLAN/100000/T910
Layout 1 of 1