


DO NOT SCALE



PERSPECTIVE VIEW A
EXISTING

PERSPECTIVE VIEW B
EXISTING


PERSPECTIVE VIEW C
EXISTING

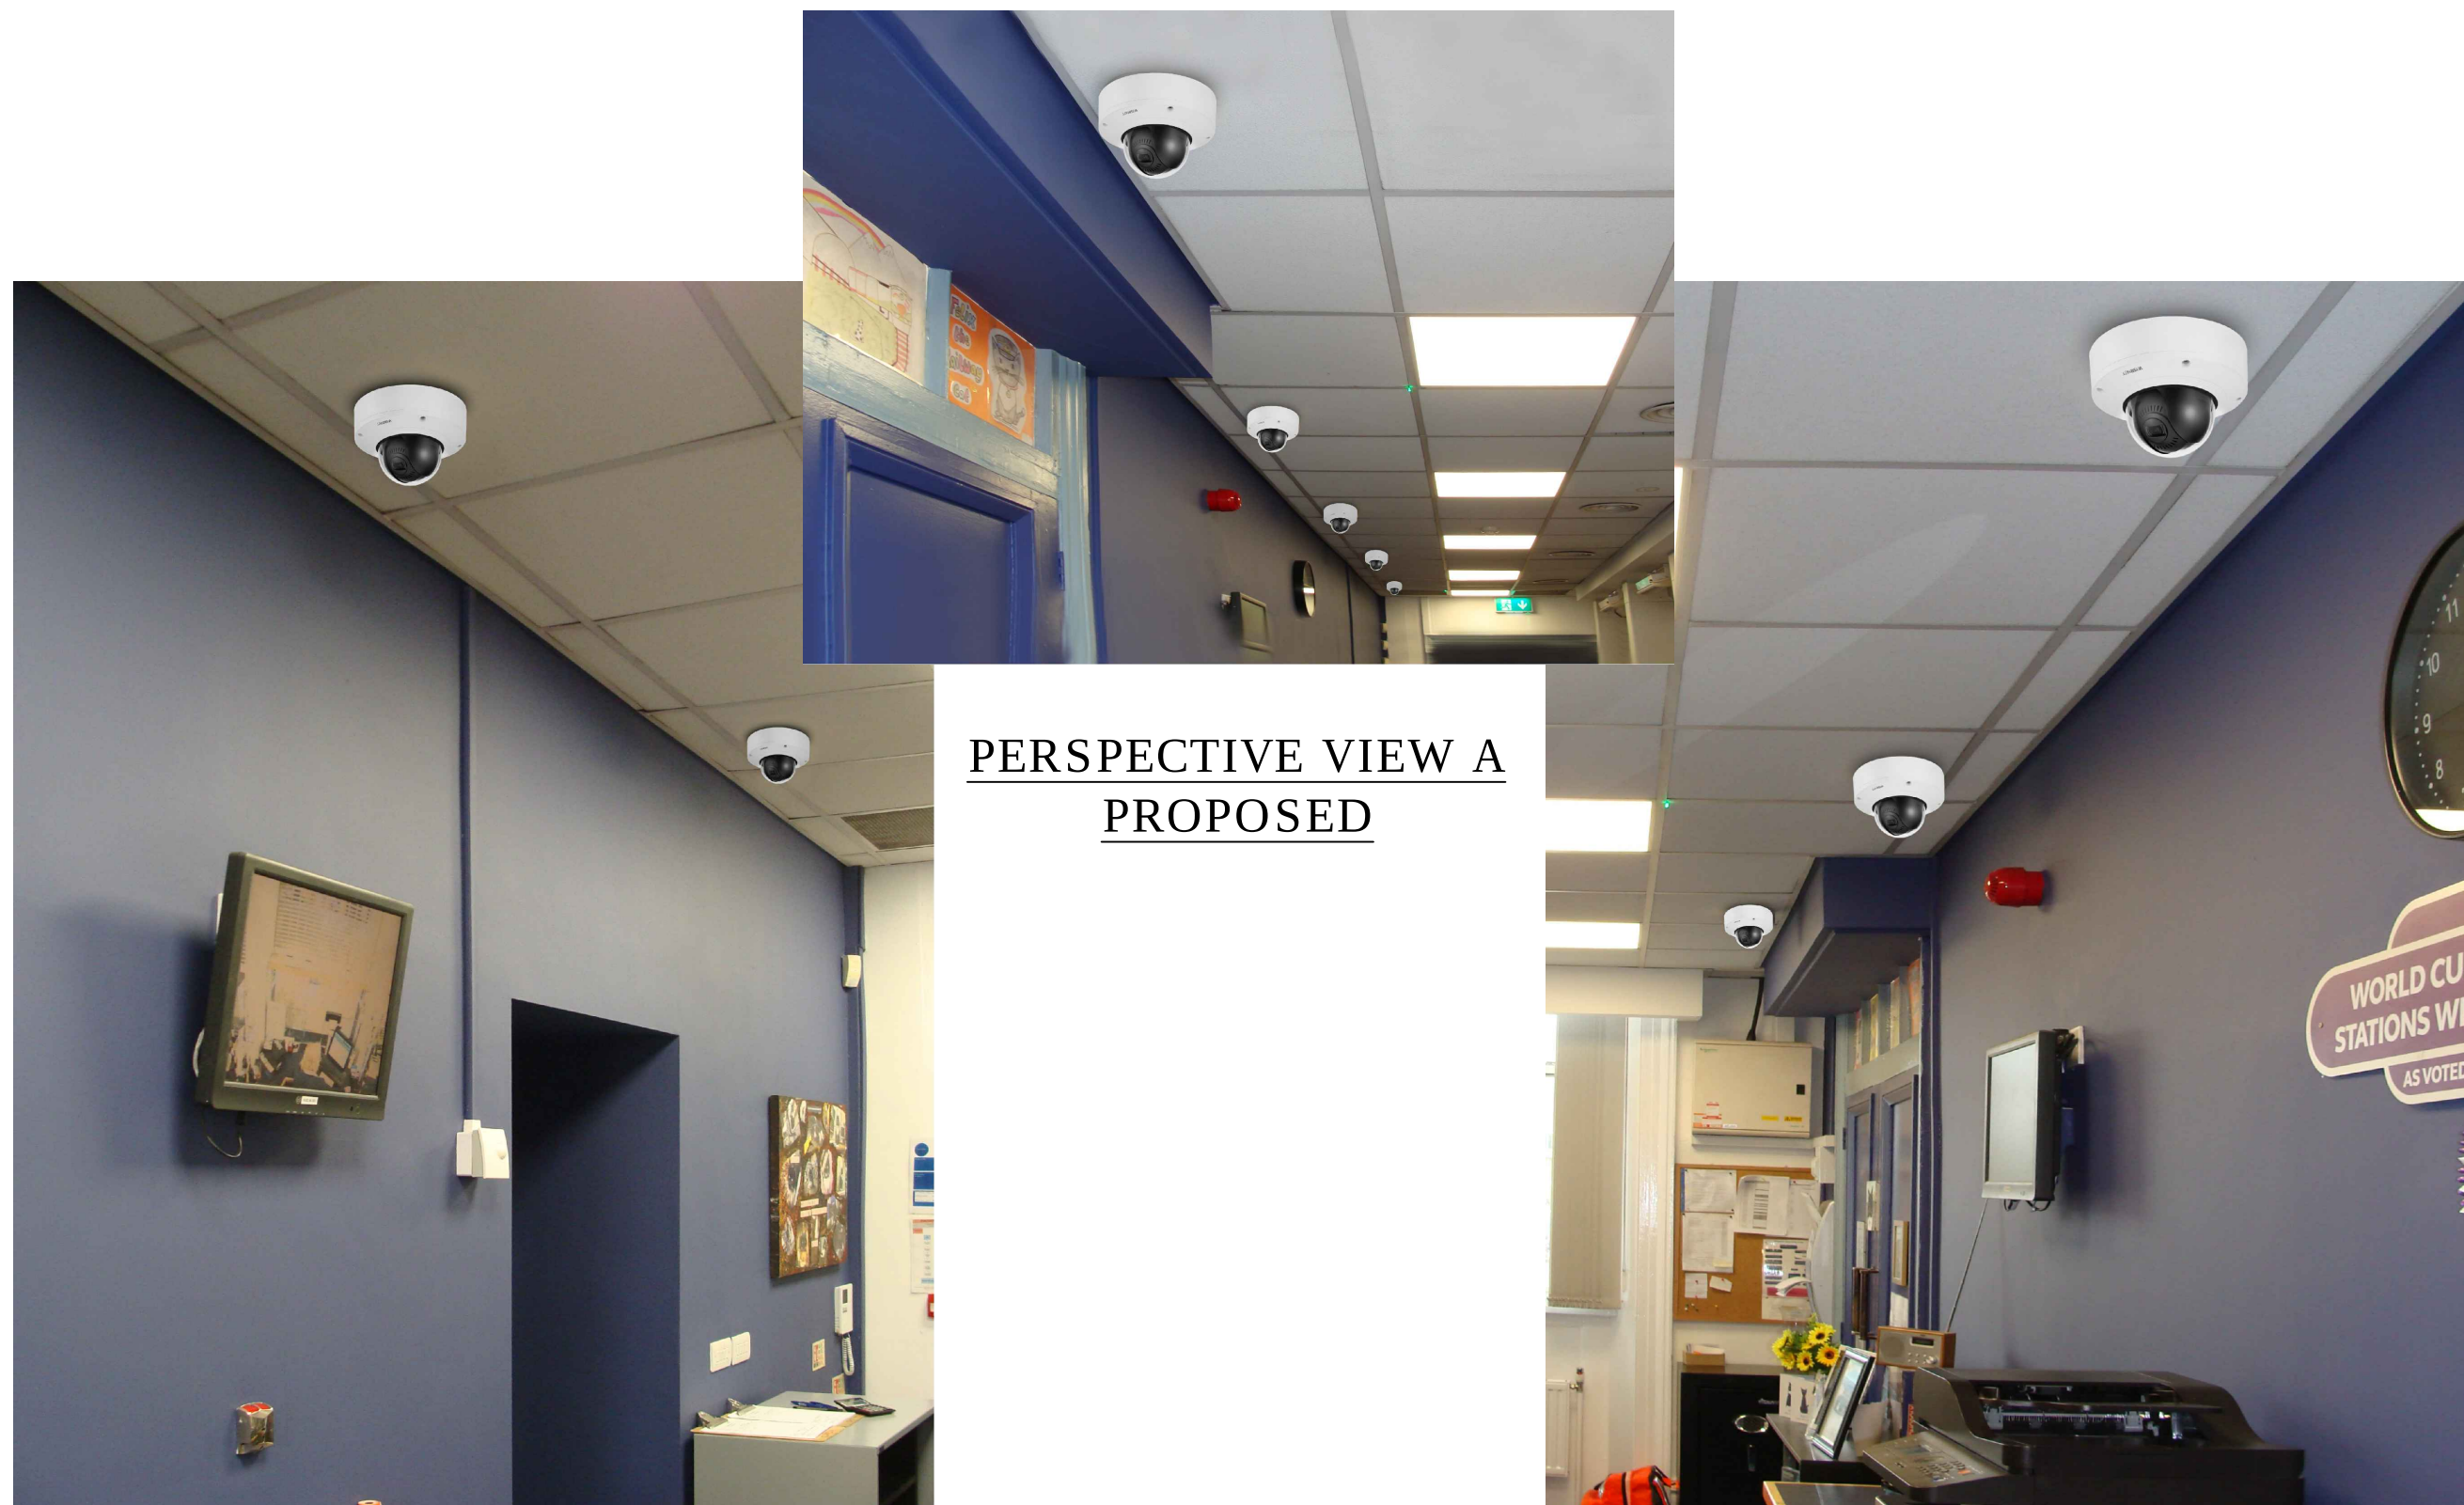


PERSPECTIVE VIEW A
PROPOSED

PERSPECTIVE VIEW B
PROPOSED

PERSPECTIVE VIEW C
PROPOSED

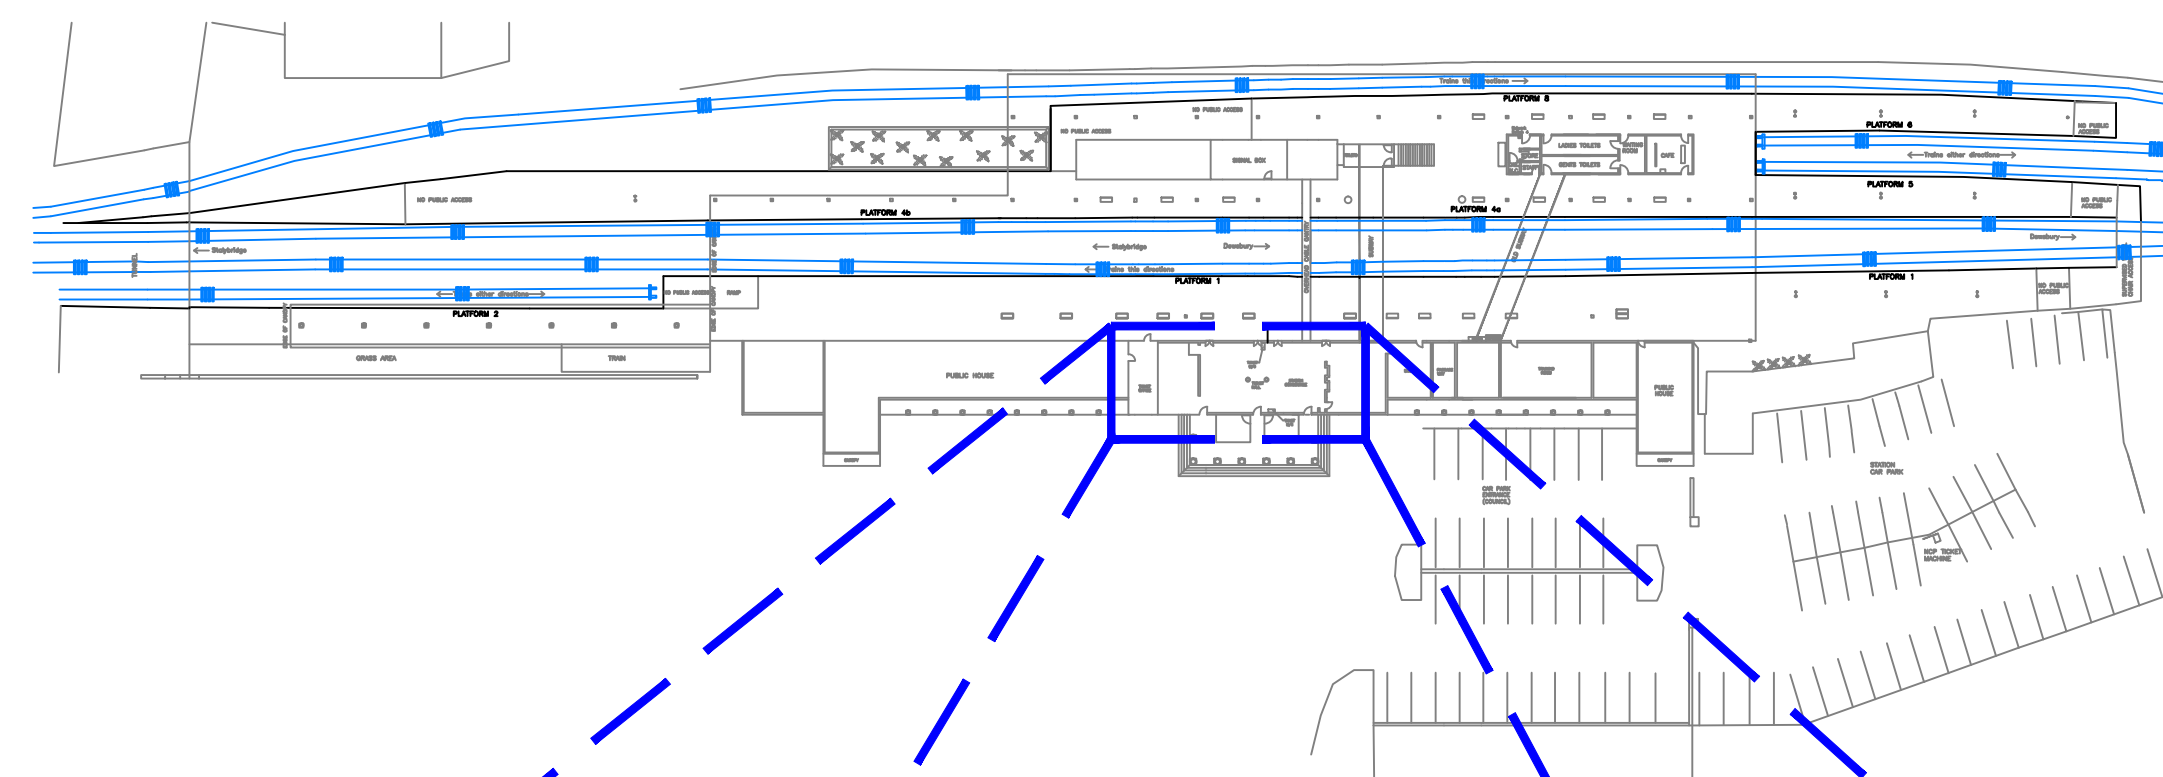


HUDDERSFIELD STATION PLAN
SCALE 1:1250

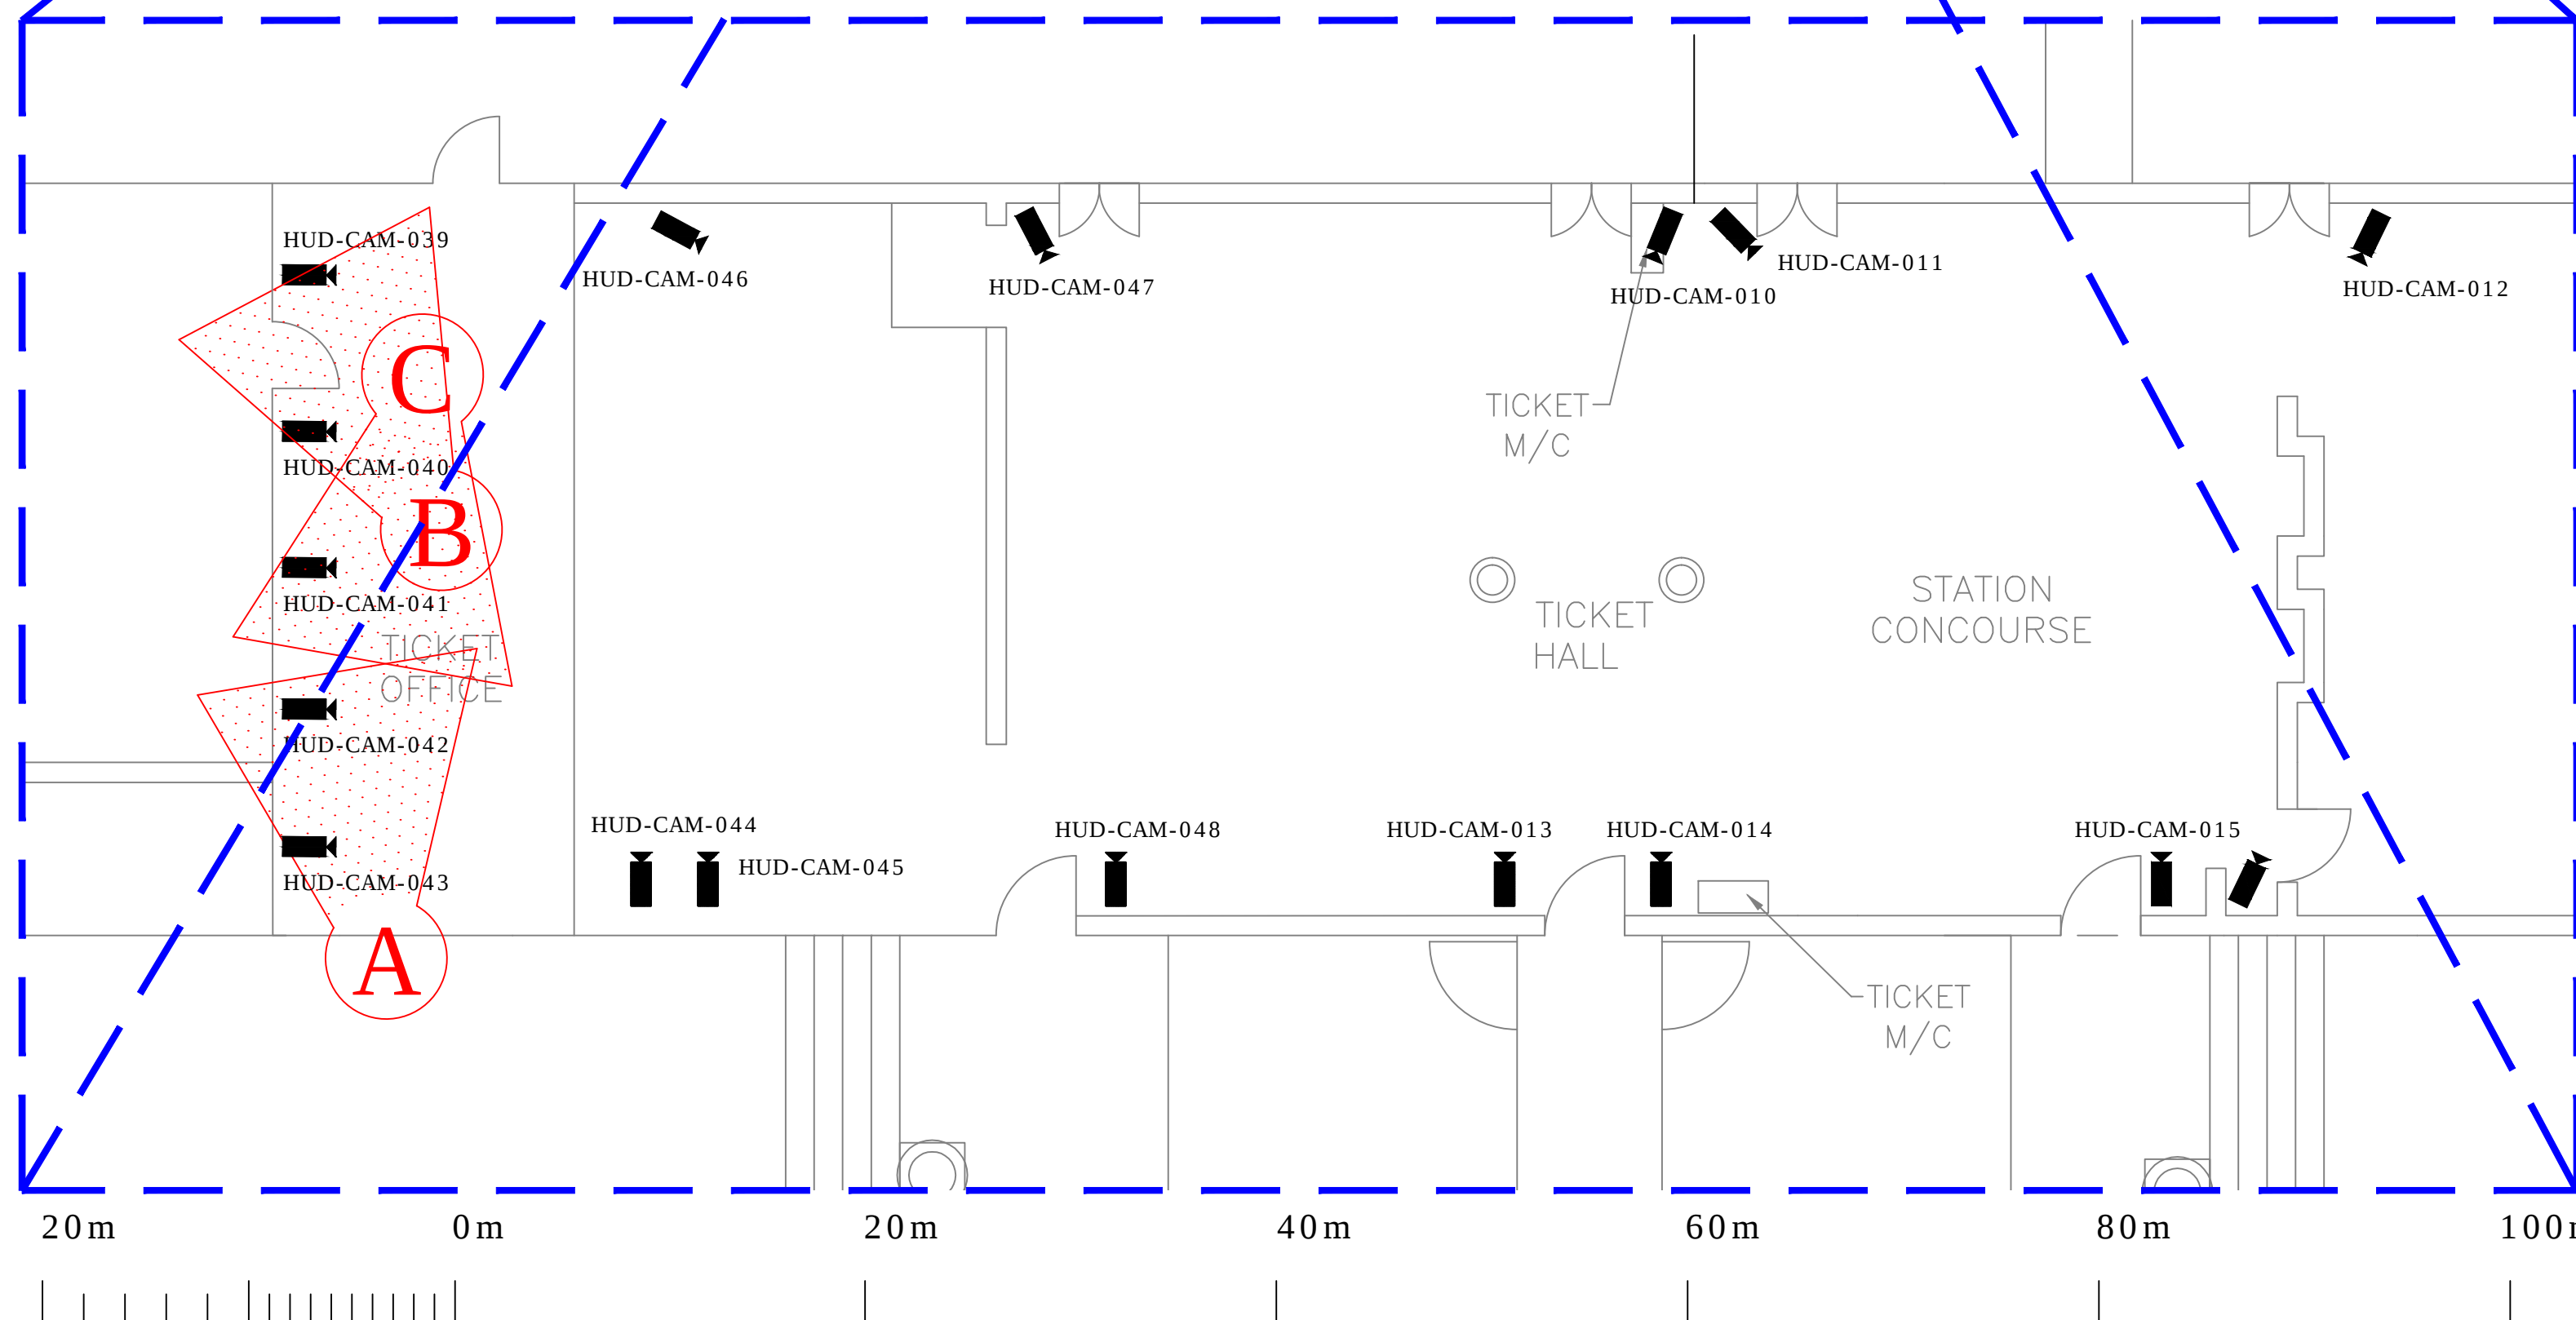

HUDDERSFIELD STATION PLAN - PLATFORM LEVEL
SCALE 1:100

COLOUR KEY

EQUIPMENT IN BLACK - EXISTING EQUIPMENT - NO CHANGES
EQUIPMENT IN BLUE - EXISTING EQUIPMENT TO BE REPLACED
EQUIPMENT IN GREEN - EXISTING EQUIPMENT TO BE RECOVERED
EQUIPMENT IN MAGENTA - EXISTING EQUIPMENT TO BE ENHANCED
EQUIPMENT IN RED - NEW EQUIPMENT

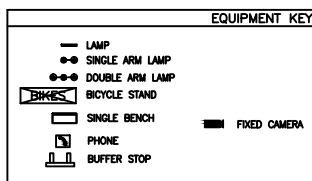

SCALING:
1:100
PAGE SIZE:
A1
REV:
2.3
PAGE:
6 of 14
STATUS:
P16

CURRENT STATUS

For Listed Building Consent

Produced: J.P. TOBIN
Checked: C.R. COLEMAN
Sig:
Date: 14/06/2025
CRE Approved:
Date: 14/06/2025

Version: 2.3
Revision History:
Issue P16 - For Listed Building Consent
Issue P15 - For Listed Building Consent
Issue P14 - Equipment with Listed Building Consent at Date
Issue P13 - Equipment with Listed Building Consent at Date
Issue P12 - Equipment with Listed Building Consent at Date
Issue P11 - Equipment with Listed Building Consent at Date

Date: 14/06/2025
Produced: J.P. Tobin
Checked: C.R. Coleman
02/03/2025
J.P. Tobin
C.R. Coleman
01/11/2024
J.P. Tobin
C.R. Coleman
12/07/2024
J.P. Tobin
C.R. Coleman
08/07/2024
J.P. Tobin
C.R. Coleman
29/03/2024
J.P. Tobin
C.R. Coleman

Drawing Title:
HUDDERSFIELD STATION
CCTV EQUIPMENT PERSPECTIVE VIEWS
EQUIPMENT TO BE REPLACED

Project Number:
Project:
Drawing Number:
HUD/TPE/AUR/PLAN/100000/Y641
Layout 6 of 14

