


Location Plan

Site Address: Kirkheaton Primary School, New Road, Kirkheaton, Huddersfield, HD5 0HR

Date Produced: 20-Jun-2025

Scale: 1:1250 @A4

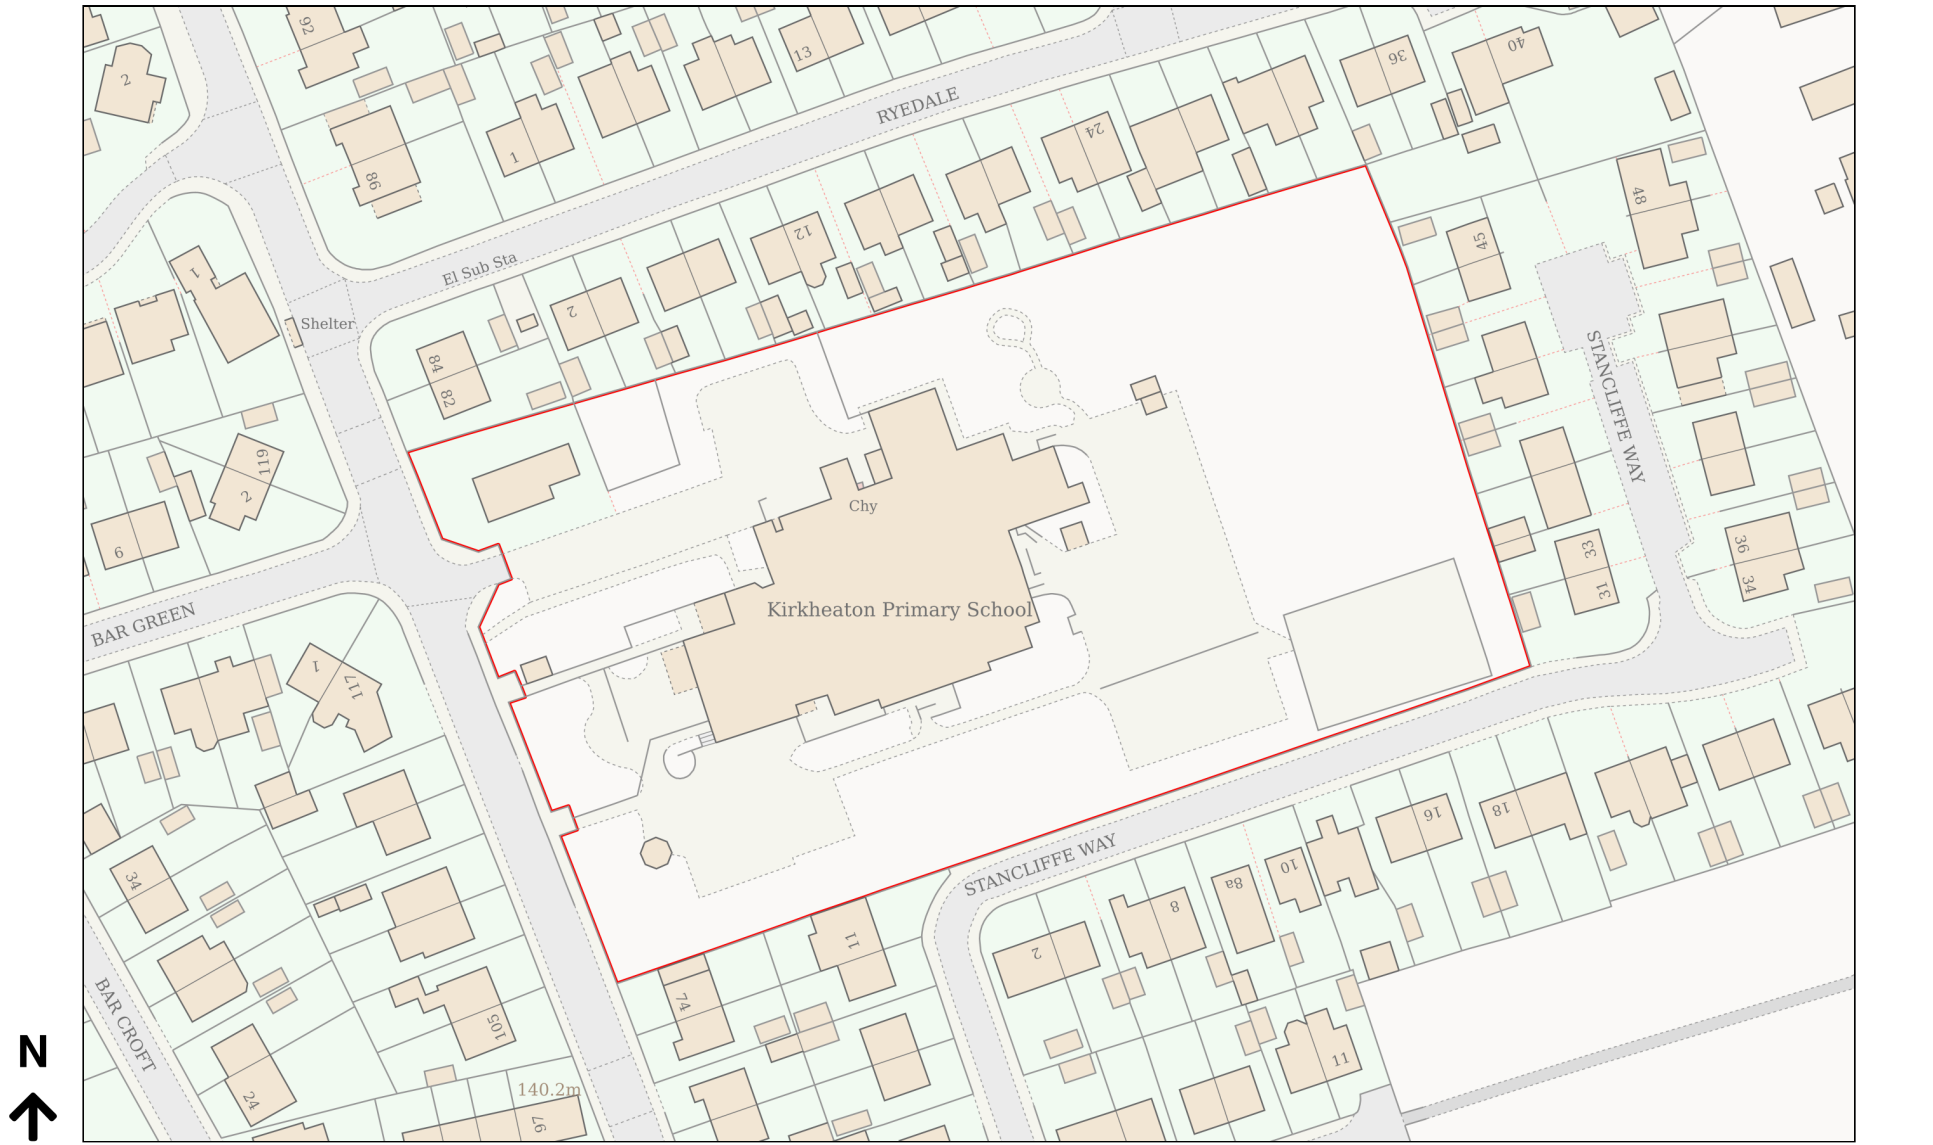

Planning Portal Reference: PP-14079913v1