



**DO NOT SCALE IF IN DOUBT ASK**

No part of this drawing may be reproduced without prior written permission from J M H Design. J M H Design reserves all copyrights on its designs.

THIS DRAWING IS INTENDED FOR PLANNING AND BUILDING REGULATION SUBMISSIONS ONLY - AND SHOULD NOT BE USED AS A WORKING DRAWING FOR BUILDING PURPOSES

BOUNDARIES, ANGLES & DIMENSIONS ARE TO BE CHECKED ON SITE BY THE MAIN CONTRACTOR PRIOR TO COMMENCEMENT OF WORKS

CONTRACTOR TO COMPLY FULLY WITH THE BUILDING SAFETY ACT 2024

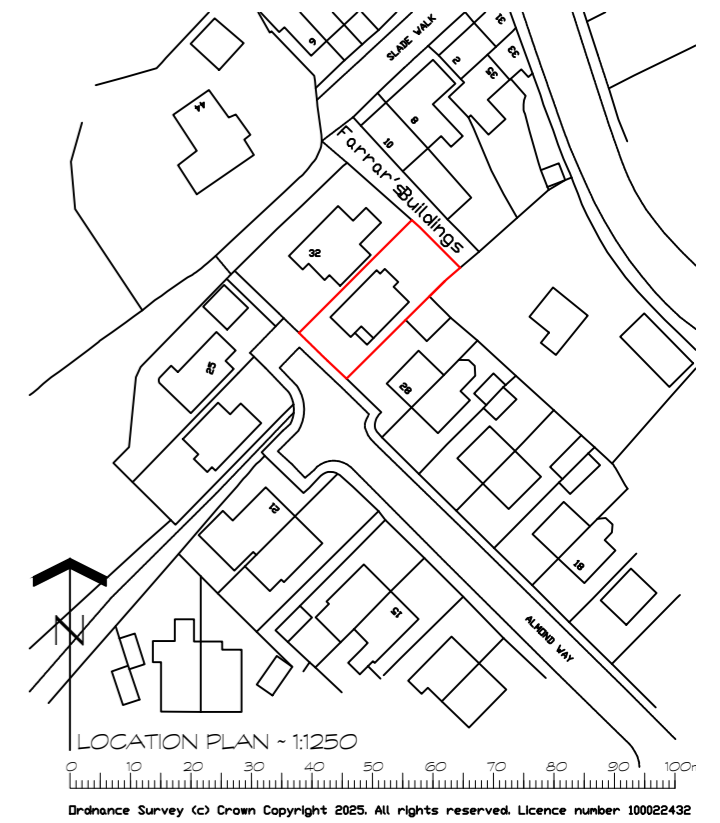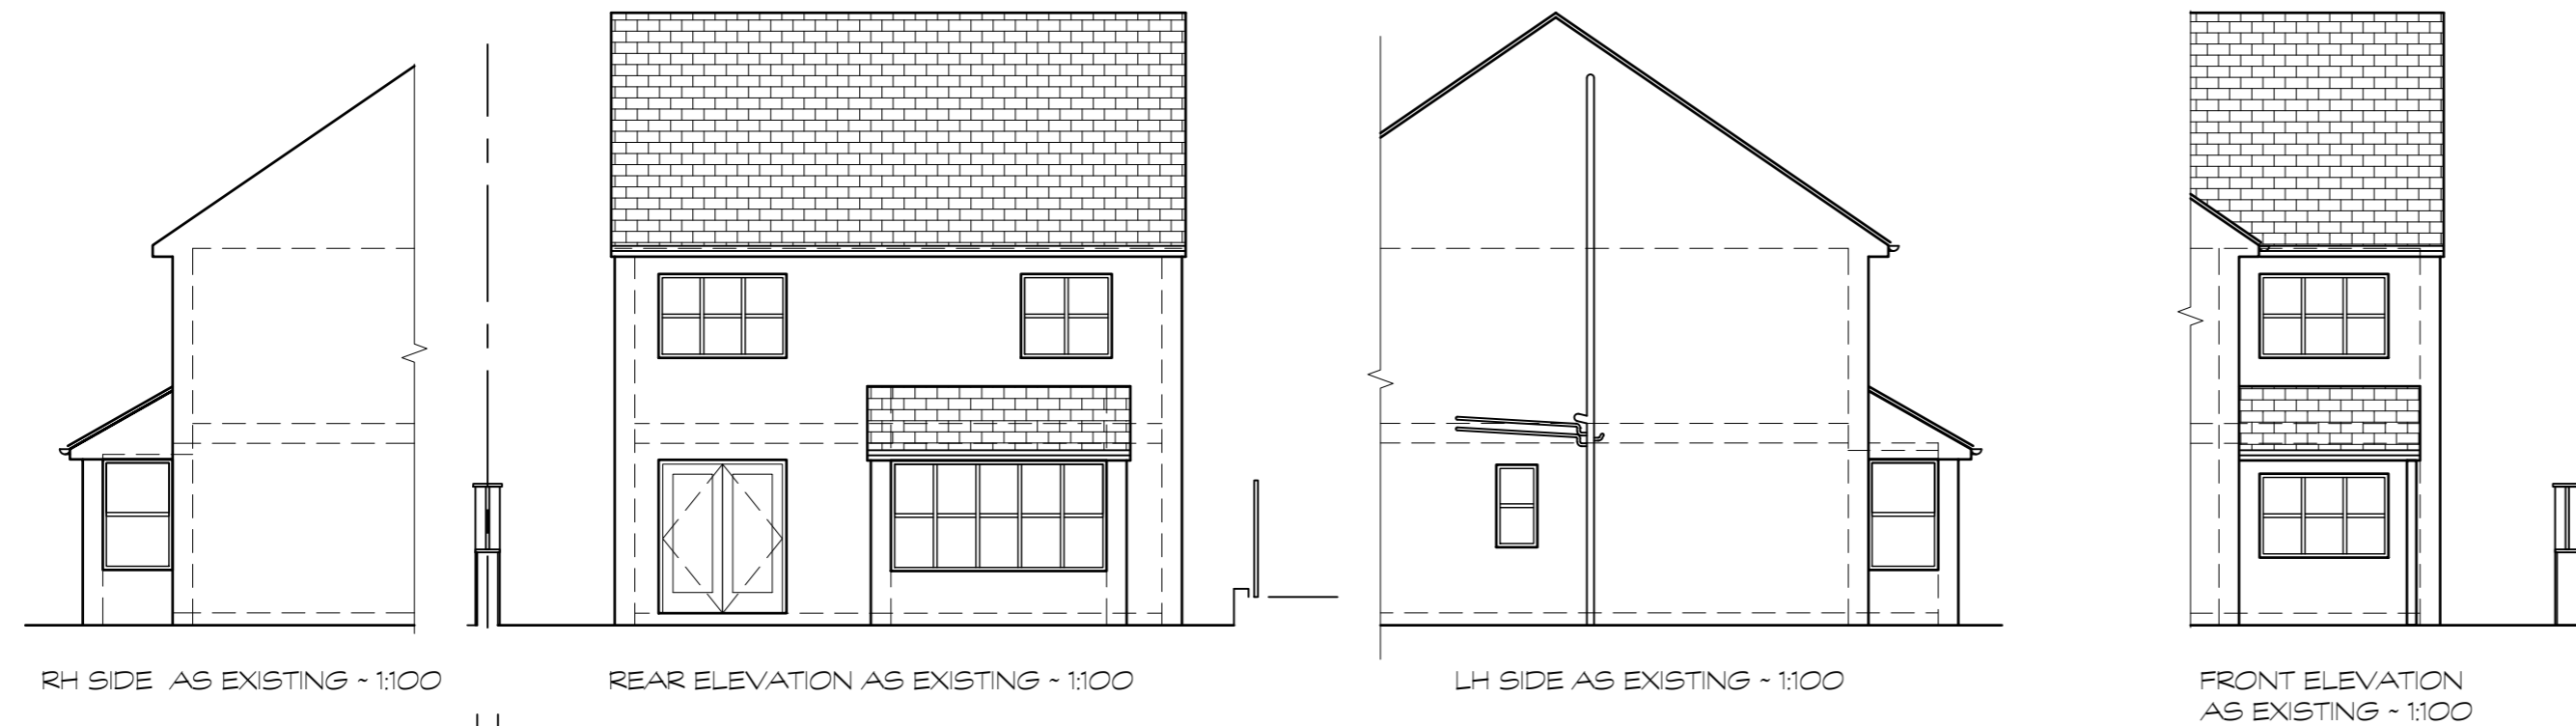

REV	DETAILS	DATE	INITIAL
-----	---------	------	---------

PROJECT SIDE EXTENSION

CLIENT MR MRS P YOUNG  
30 ALMOND WAY  
BATLEY WF17 0QJ

TITLE PLANS AS EXISTING

DRG No. PY/02 SCALE 1:100 @ A2

DRN BY MH DATE 20/05/25

**jmh.design**  
architectural & interior consultants

Poplar Studios, 12 Liversedge Hall Lane,  
Liversedge, West Yorkshire. WF15 7DB

t: 01924 518 592  
e: info@jmhdesign.co.uk