


NOTES

1. THIS DRAWING IS PRODUCED FOR USE IN THIS PROJECT ONLY AND MAY NOT BE USED FOR ANY OTHER PURPOSE. THE CONSULTING ENGINEERS ACCEPT NO LIABILITY FOR THE USE OF THIS DRAWING OTHER THAN THE PURPOSE FOR WHICH IT WAS INTENDED IN CONNECTION WITH THIS PROJECT AS RECORDED ON THE TITLE BLOCK FIELDS 'PURPOSE FOR ISSUE' AND 'FILE STATUS CODE'.
2. THIS DRAWING MAY NOT BE REPRODUCED IN ANY FORM WITHOUT PRIOR WRITTEN AGREEMENT FROM ADVANT ENGINEERS.
3. DO NOT SCALE FROM THE DRAWING, USE WRITTEN DIMENSIONS ONLY.
4. ALL DIMENSIONS ARE IN MILLIMETRES UNLESS OTHERWISE SPECIFIED.
5. DISCREPANCIES MUST BE REPORTED BACK TO THE ENGINEER PRIOR TO CONSTRUCTION.
6. THIS DRAWING TO BE READ IN CONJUNCTION WITH ALL RELEVANT ADVANT ENGINEERS DRAWINGS AND SPECIFICATIONS.


KEY

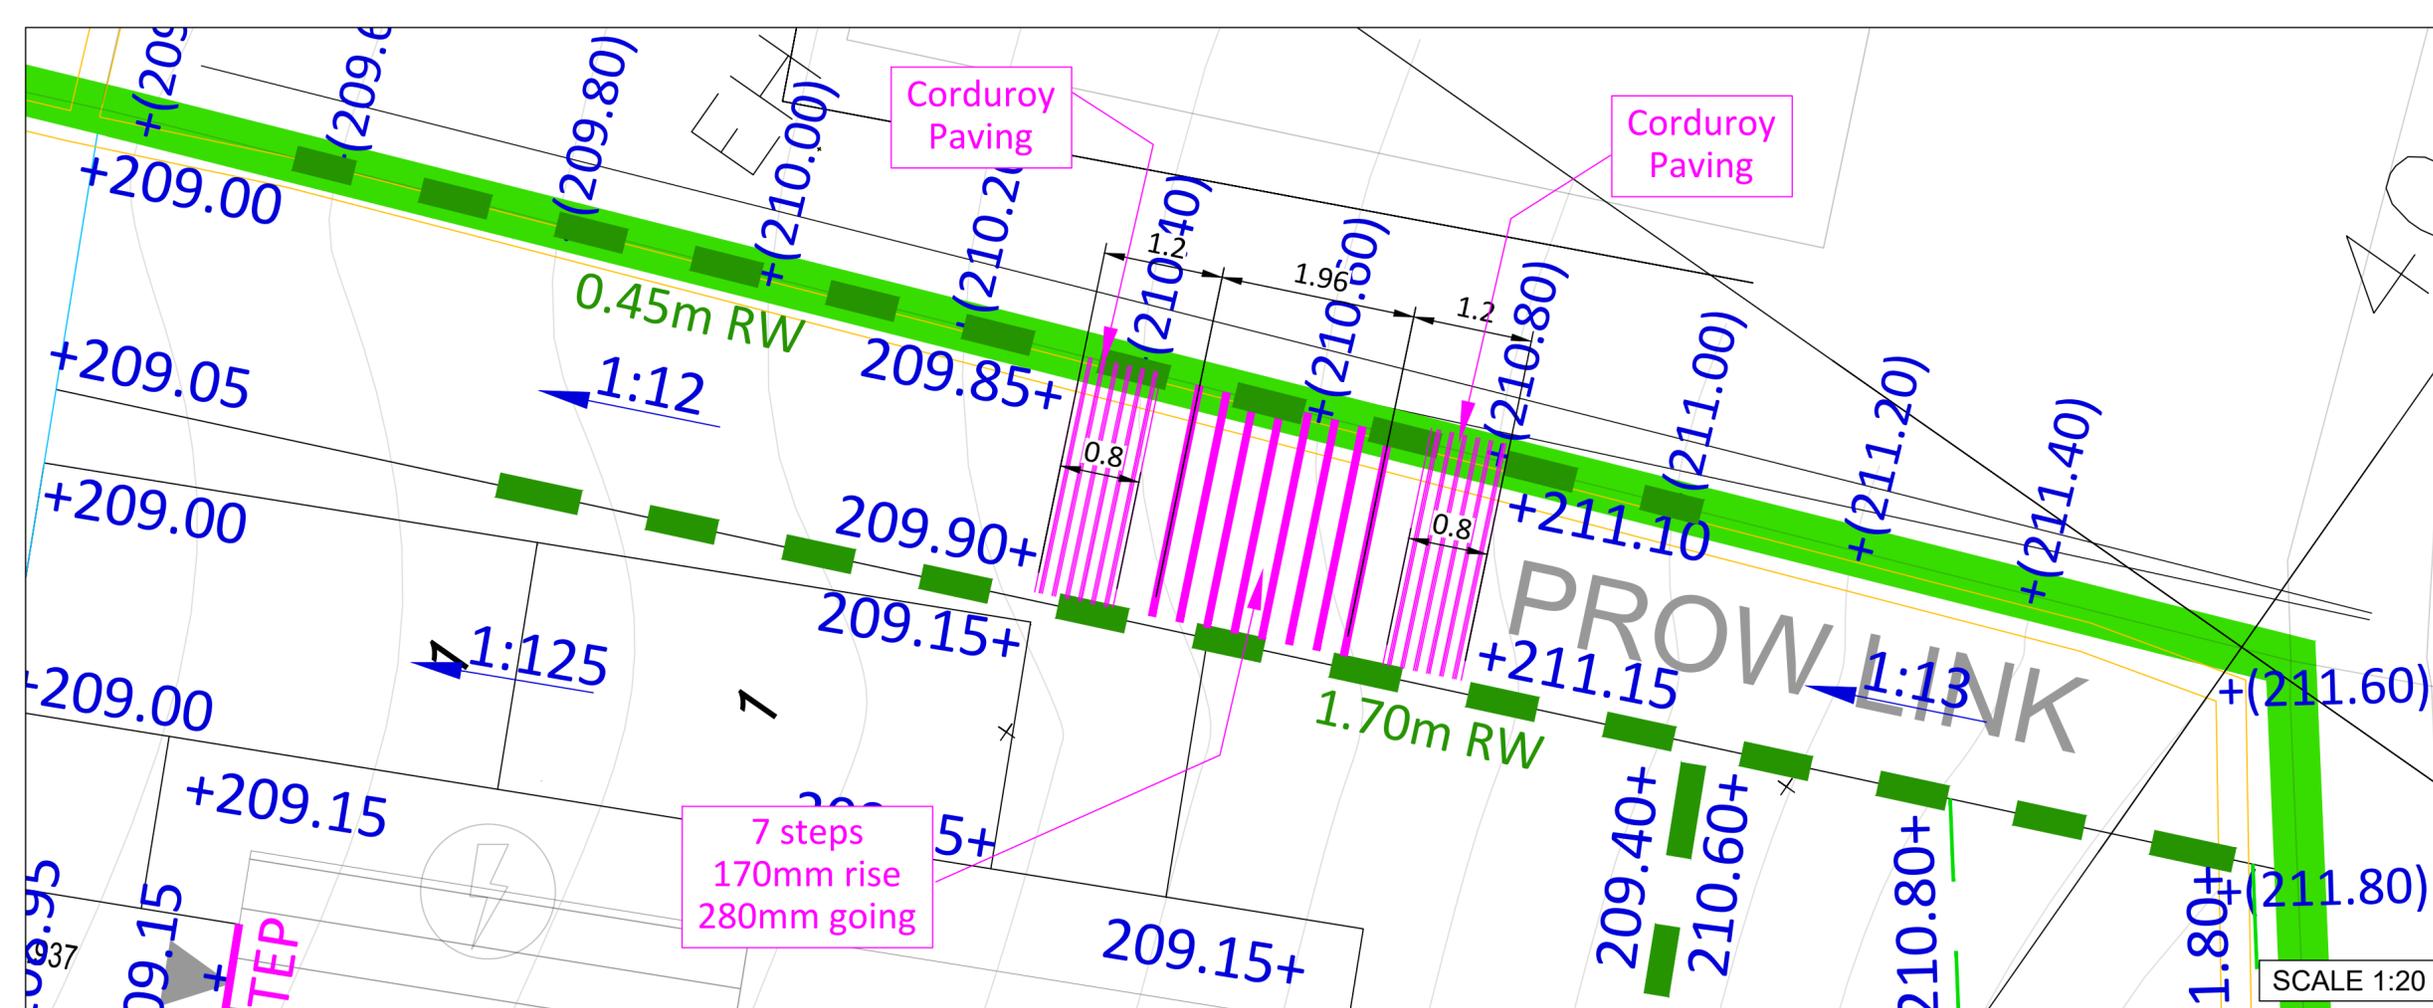

SCALE 1:20

PROW		Start of PROW	End of PROW
Vertical Exaggeration: 5			
Datum: 197.000m AOD			
CHAINAGE ON CENTRELINE (m)		0.000	22.400
LEVELS ON CENTRELINE OF CARRIAGEWAY (m)		209.000	211.700
VERTICAL DESIGN ON CARRIAGEWAY CENTRELINE		GRADIENT 8.3% (1 in 12) LENGTH = 10.00m	GRADIENT 7.7% (1 in 13) LENGTH = 8.04m
HORIZONTAL DESIGN ON CARRIAGEWAY CENTRELINE		STRAIGHT LENGTH = 22.400m	
EXISTING LEVELS (m)		209.229	211.700

SCALE  
H=1:500  
V=1:100

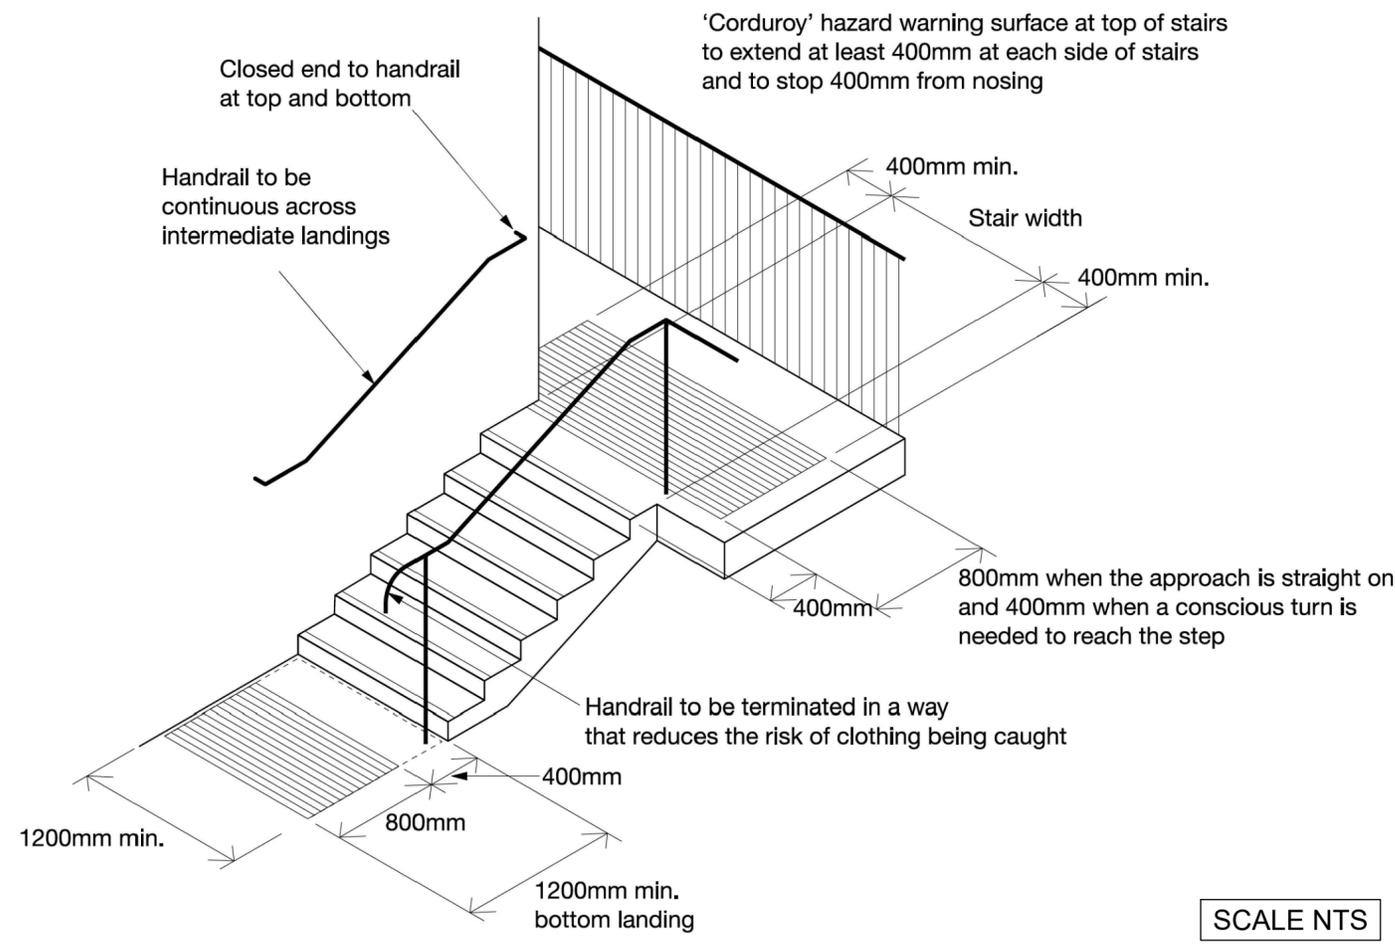

SCALE NTS

REV	DESCRIPTION	BY	DATE
A	INITIAL ISSUE	MJM	25.08.25
	AMENDMENTS		

FOR APPROVAL

STATUS	CHK'D
PRELIMINARY	MJM
FOR COMMENT	MJM
FOR APPROVAL	MJM
FOR CONSTRUCTION	
AS BUILT	



Unit 6 Benton Office Park, Bennett Avenue  
Horbury, Wakefield, West Yorkshire, WF4 5RA  
01924 654108  
wakefield@advantengineers.co.uk

DRAWN	MJM	CHK'D	MJM
SCALE	See Detail @ A2	DATE	25.08.25

CLIENT  
ORION HOMES

CONTRACT  
BANKFIELD DRIVE, HOLMBRIDGE

TITLE  
PROW DETAILS

JOB No	DRG No	REV
21043	138	A