


Malkin Farm
Brow Lane
Holmfirth
HD9 2RJ
07946872499
paul@paulmatthewsarchitectural.co.uk
www.paulmatthewsarchitectural.co.uk

Company Registration Number: 09898149 – Company Registered in England and Wales

Do not scale from drawing, use figured dimensions only.

All dimensions must be checked and verified on site prior to commencement of works and architect to be notified of any discrepancies.

The copyright for these drawings remains the property of Paul MatthewsArchitectural Ltd. They must not be reproduced in any way without prior written consent from the originator (Paul MatthewsArchitecturalLtd).

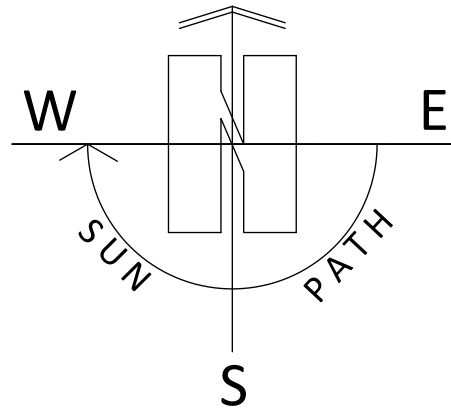

Project
Erection of an Agricultural (livestock) Building at Long Ing Banks Farm, Long Ing Road, Hade Edge, Holmfirth, HD9.
Client



Long Ing Banks Farm

Drawing Title/Issue

Proposed Block Plan

scale 1:500 date 04/2025 sheet size A3 dwg. no. 25/1164/03a

1:500

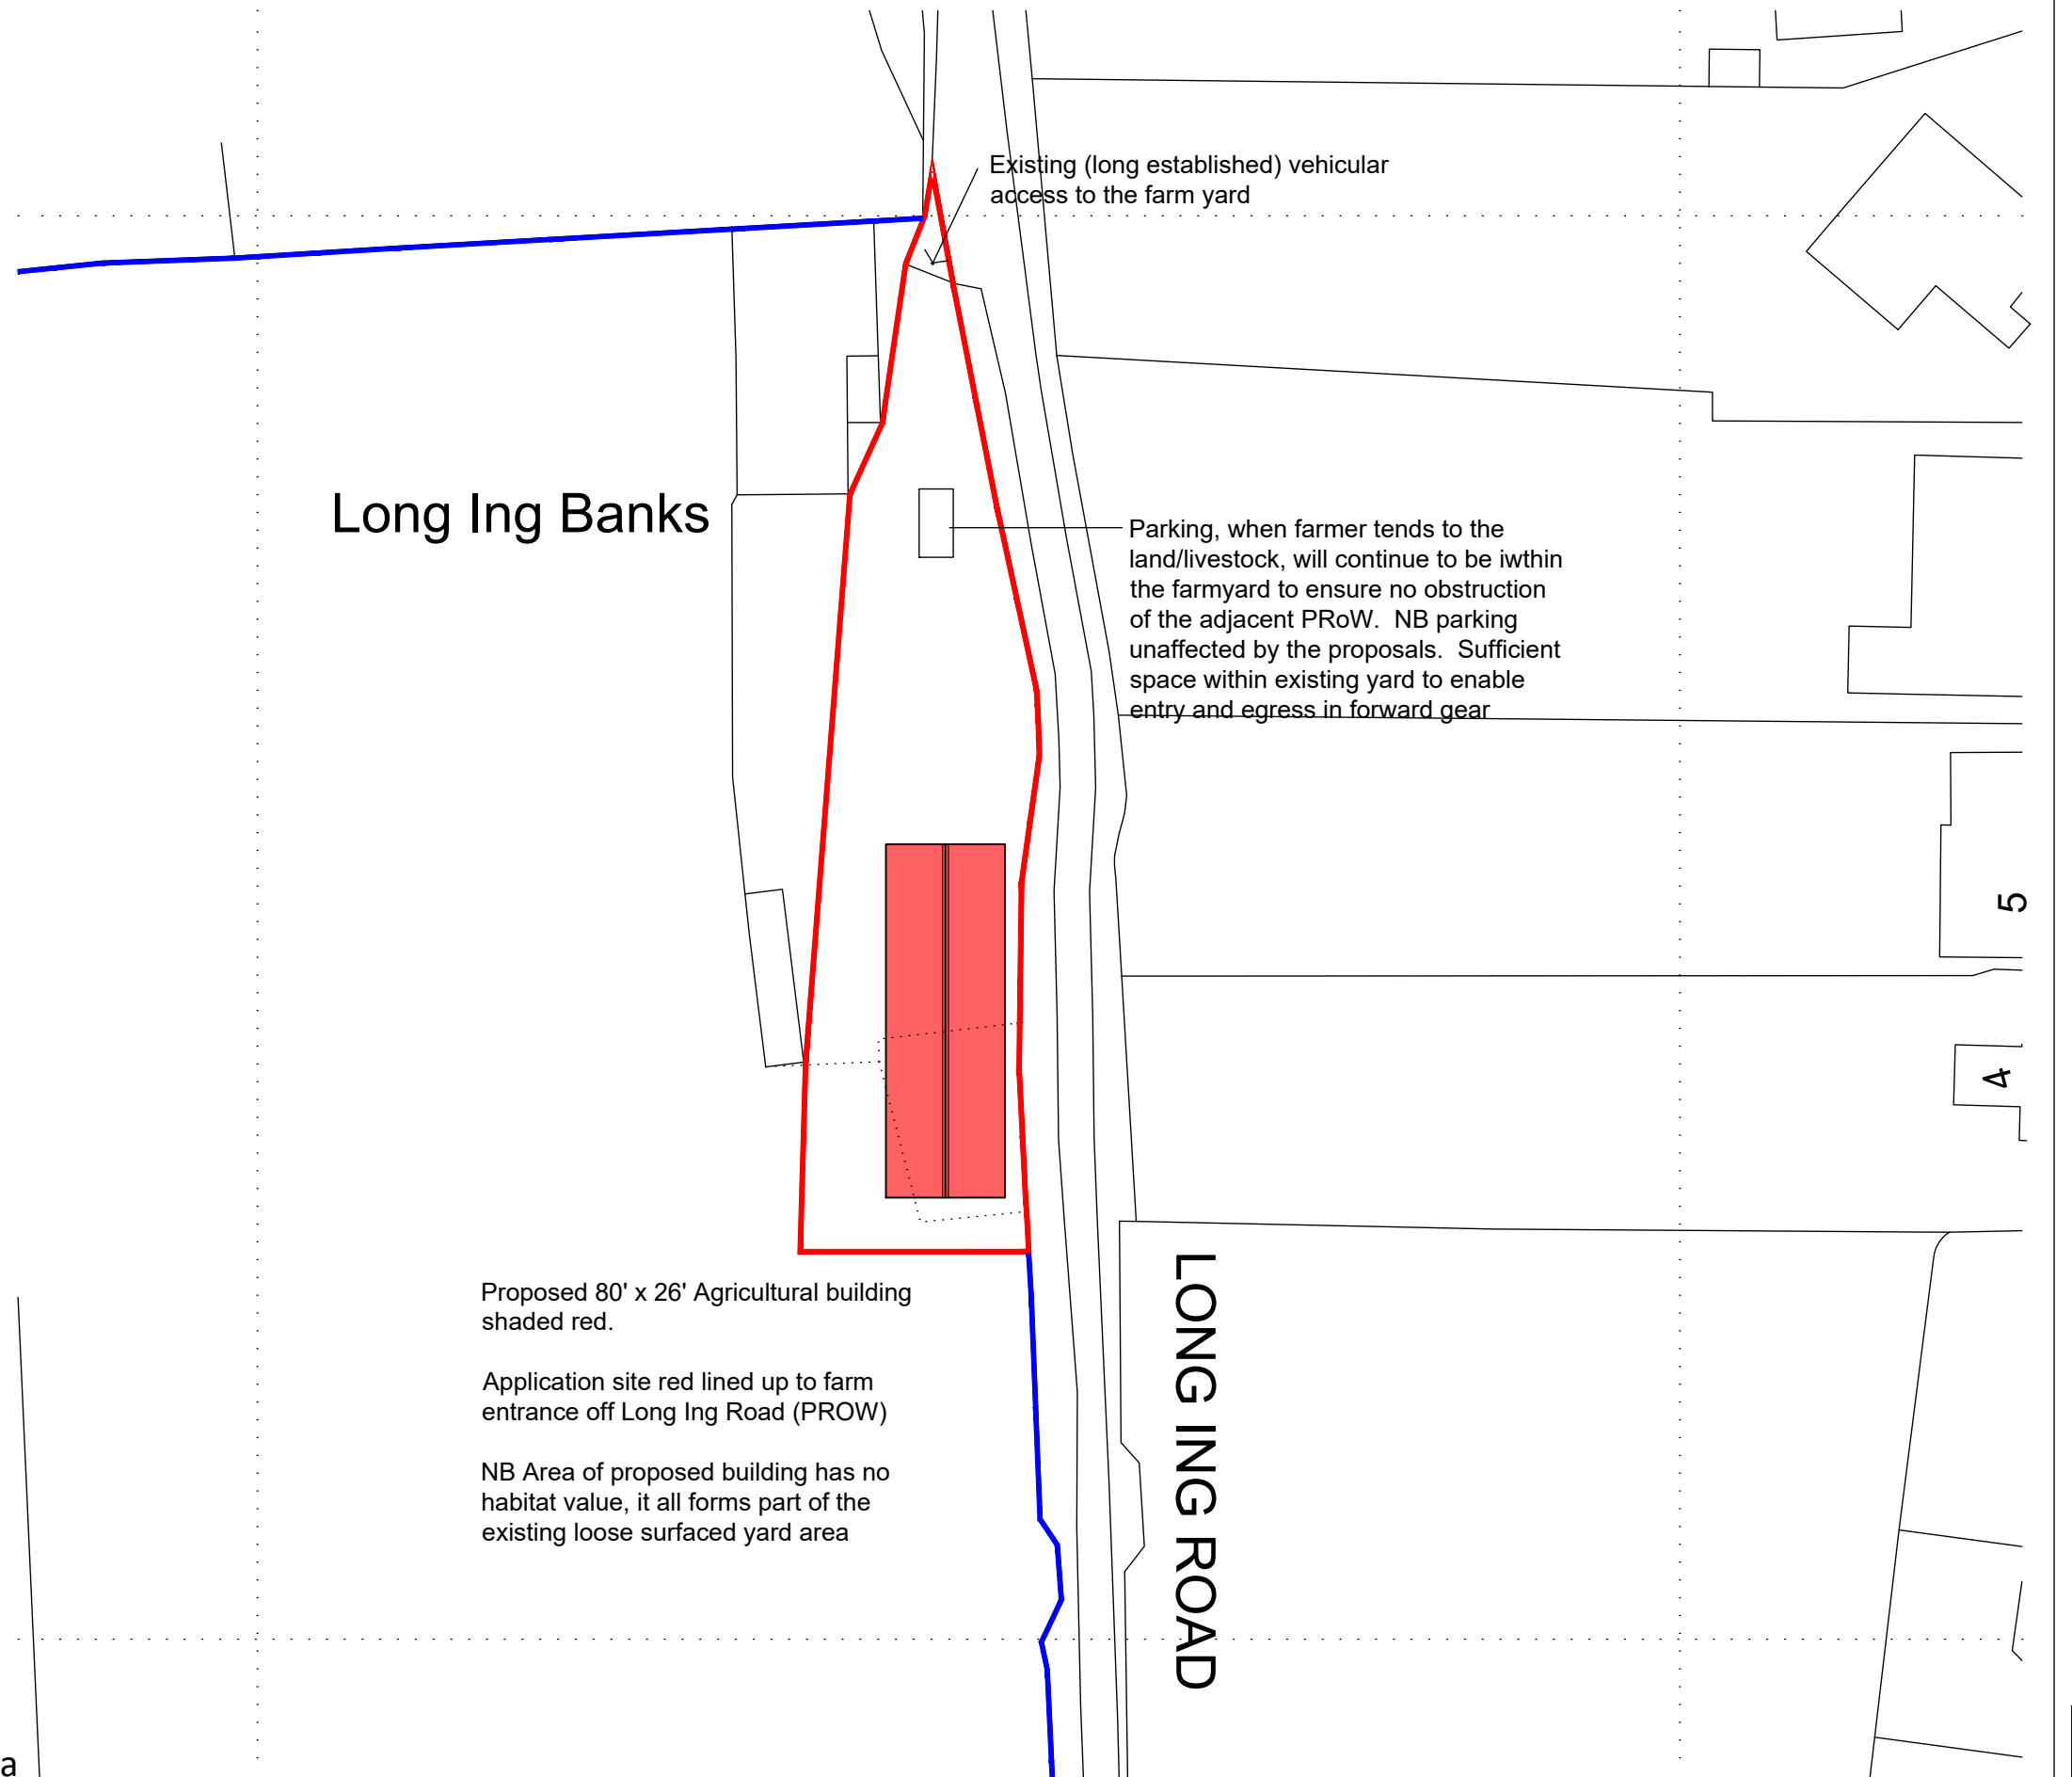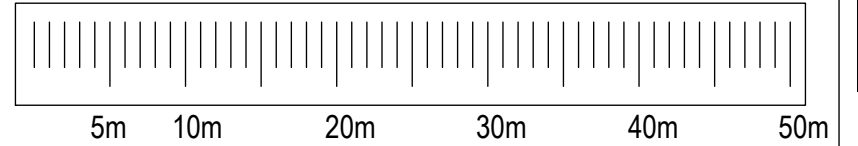

Long Ing Banks

Existing (long established) vehicular access to the farm yard

Parking, when farmer tends to the land/livestock, will continue to be within the farmyard to ensure no obstruction of the adjacent PRow. NB parking unaffected by the proposals. Sufficient space within existing yard to enable entry and egress in forward gear

Proposed 80' x 26' Agricultural building shaded red.

Application site red lined up to farm entrance off Long Ing Road (PRow)

NB Area of proposed building has no habitat value, it all forms part of the existing loose surfaced yard area

LONG ING ROAD

5

4