



IF IN ANY DOUBT PLEASE ASK THE ARCHITECT FOR CLARIFICATION.
DO NOT SCALE FROM DRAWING. ALL DIMENSIONS TO BE CHECKED ON SITE.
THE COPYRIGHT FOR THESE DRAWINGS REMAINS THE PROPERTY OF THE ARCHITECT. THEY MUST NOT BE REPRODUCED IN ANY WAY WITHOUT THE ARCHITECTS PRIOR WRITTEN CONSENT.

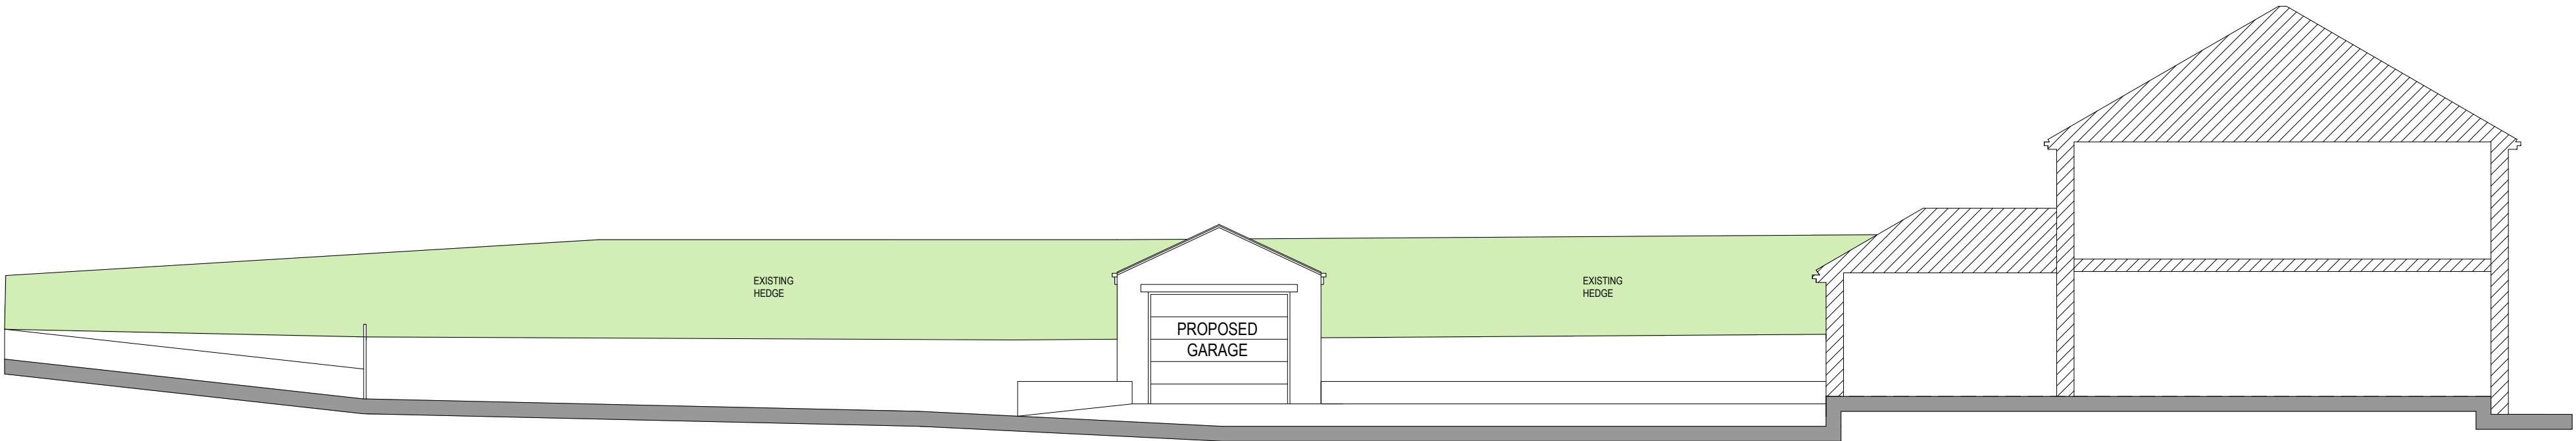


SITE SECTION A-A 1:100




SITE SECTION B-B 1:100

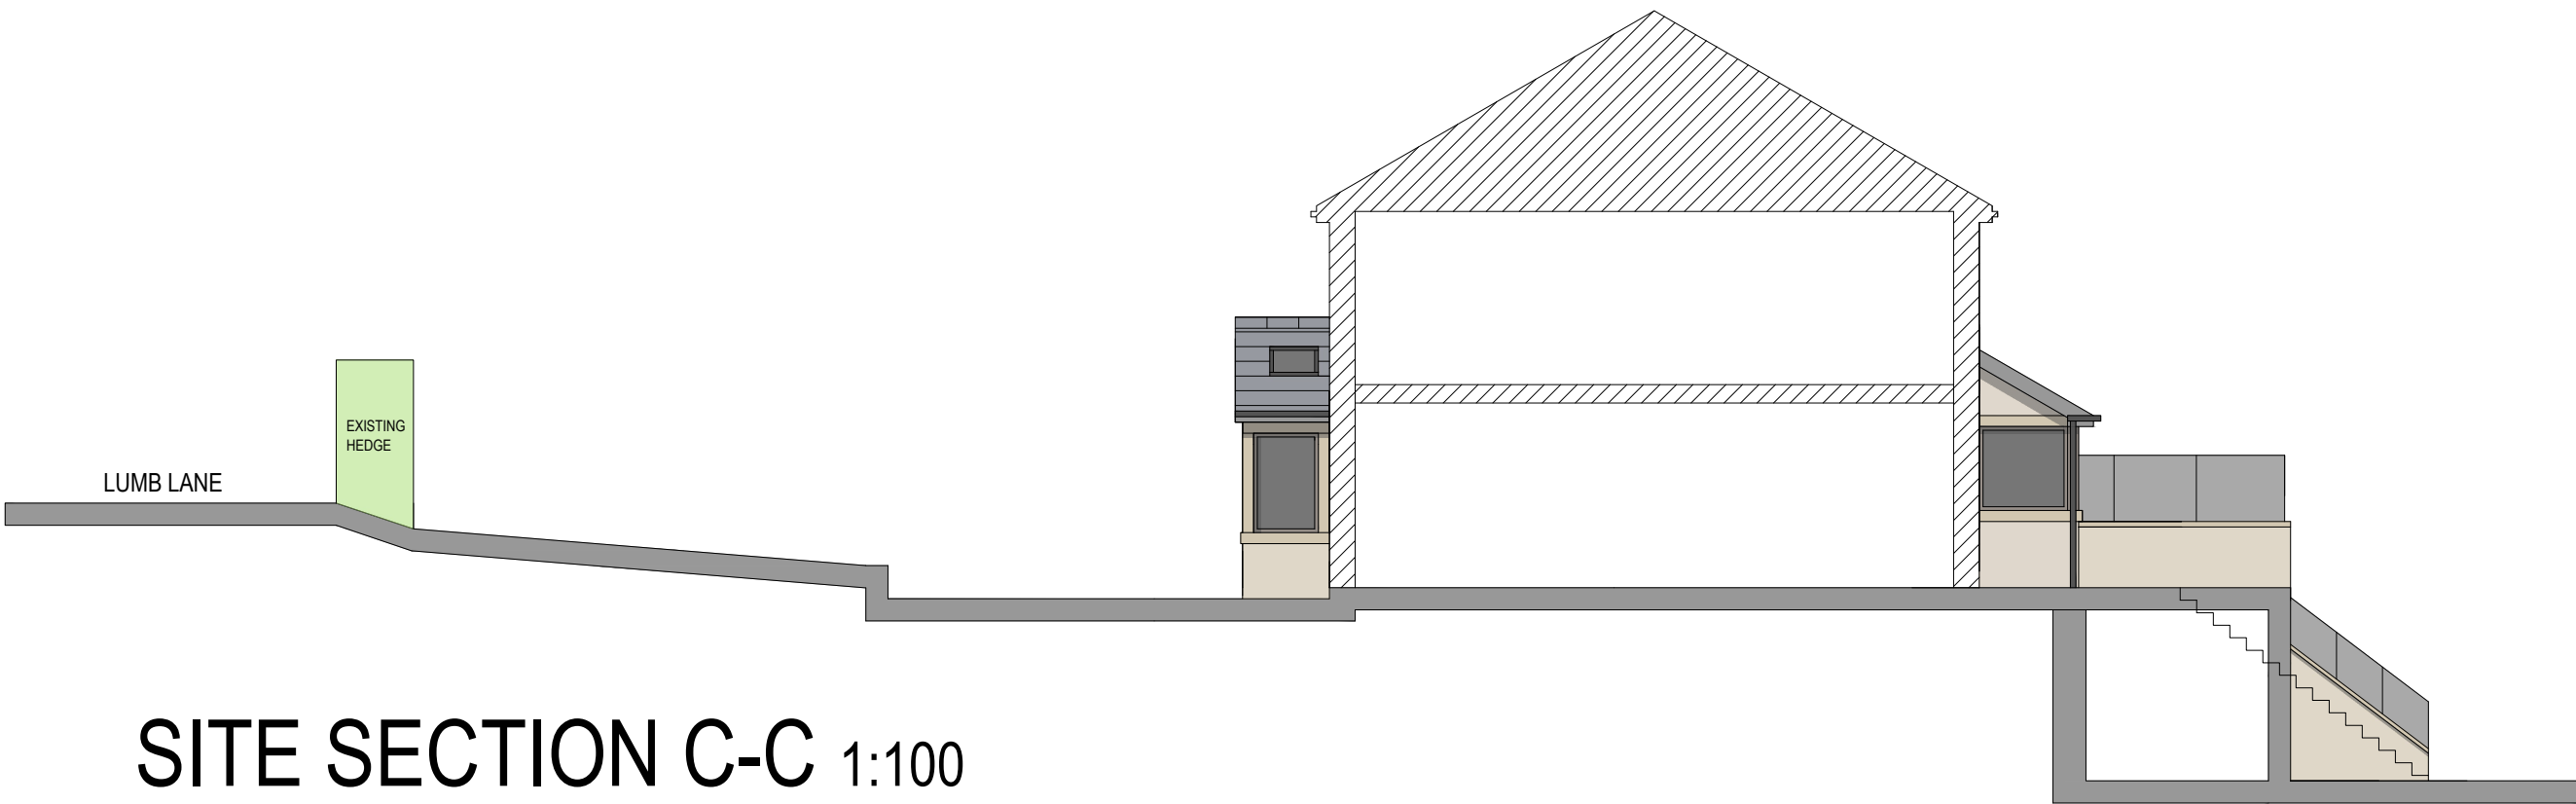


SITE SECTION C-C 1:100

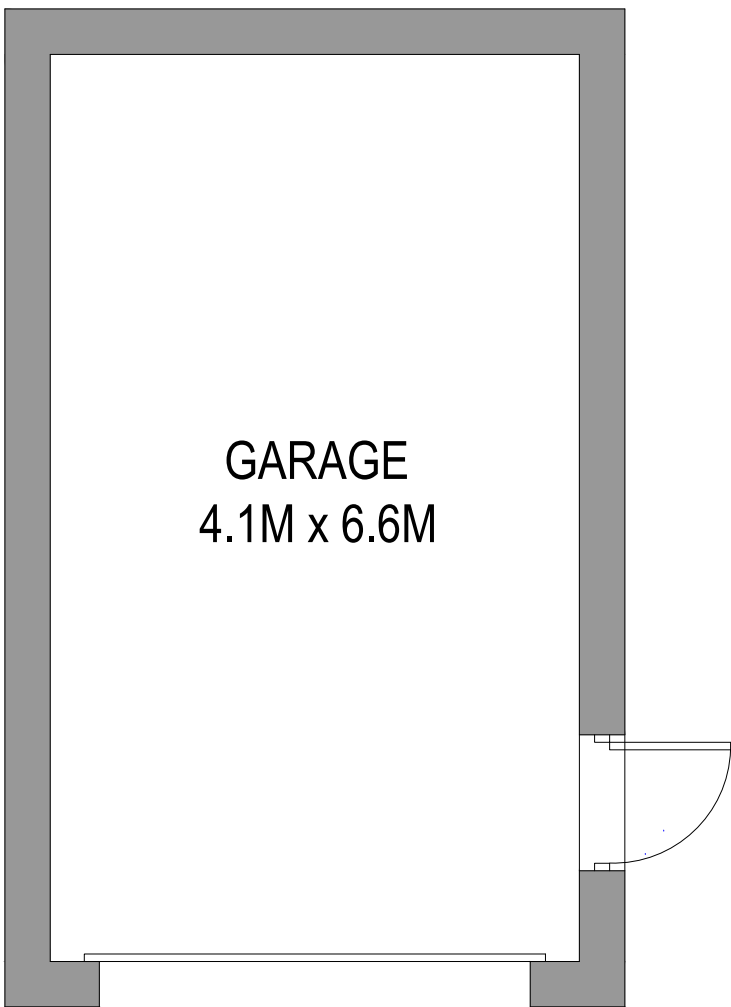


PLAN 1:50

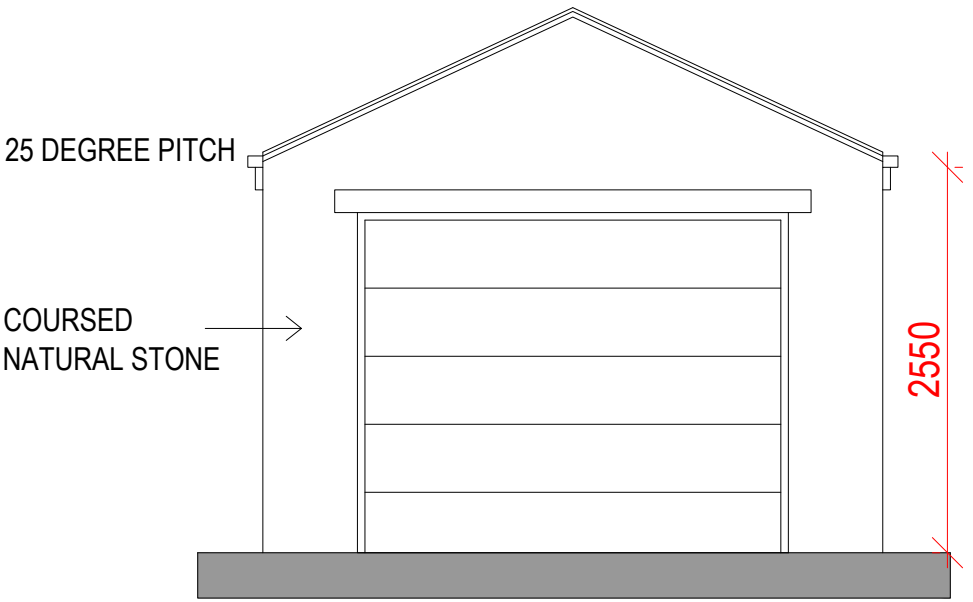


SOUTH

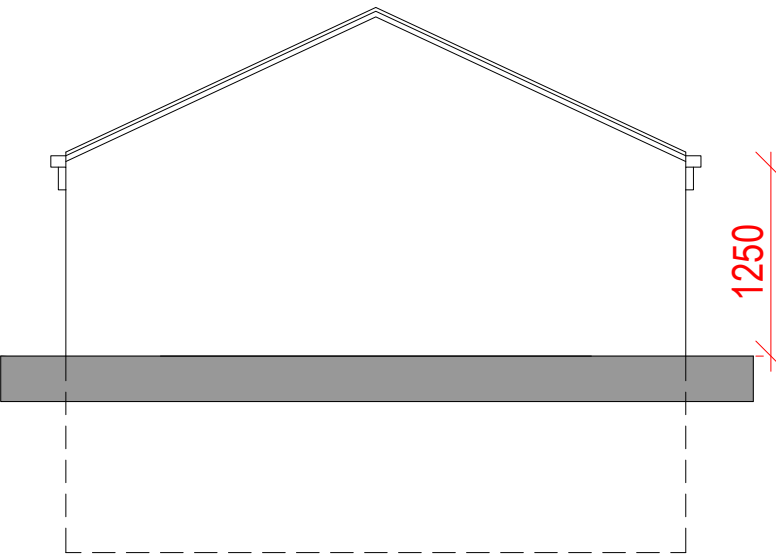


NORTH

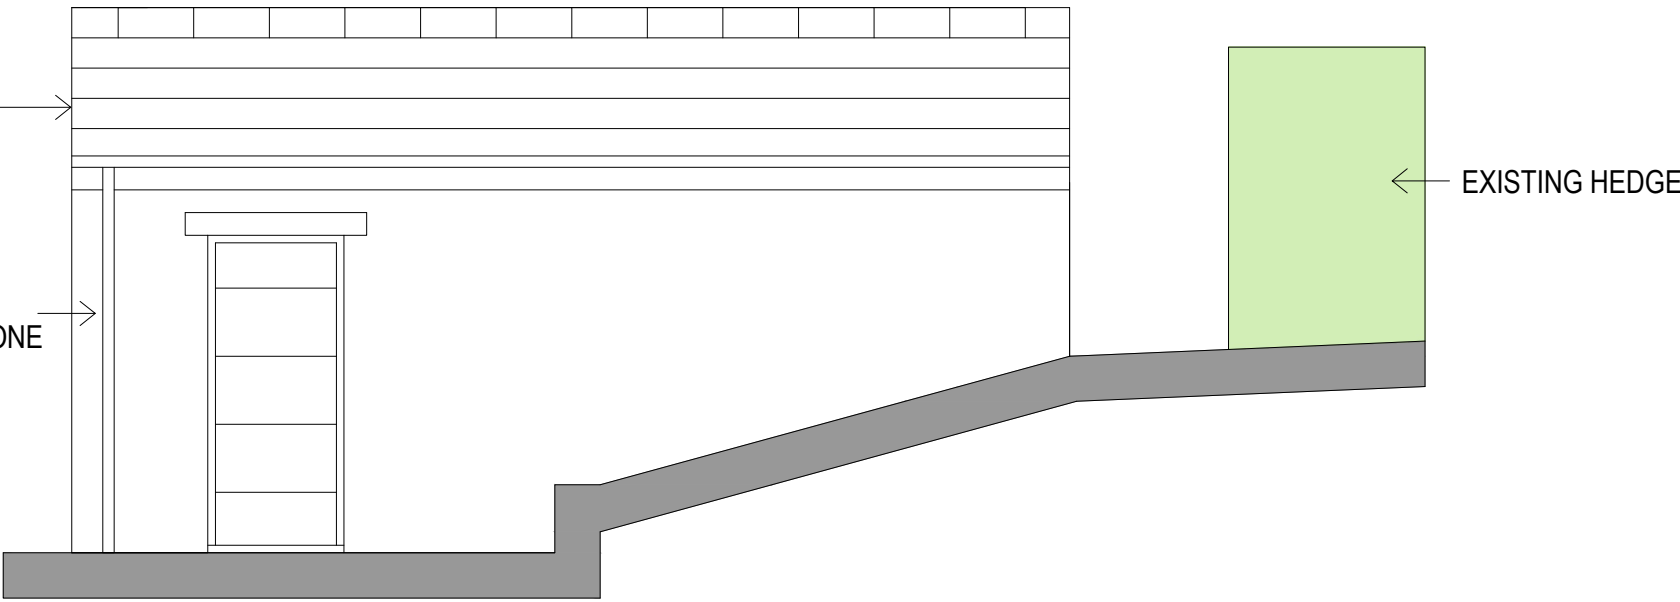

EAST

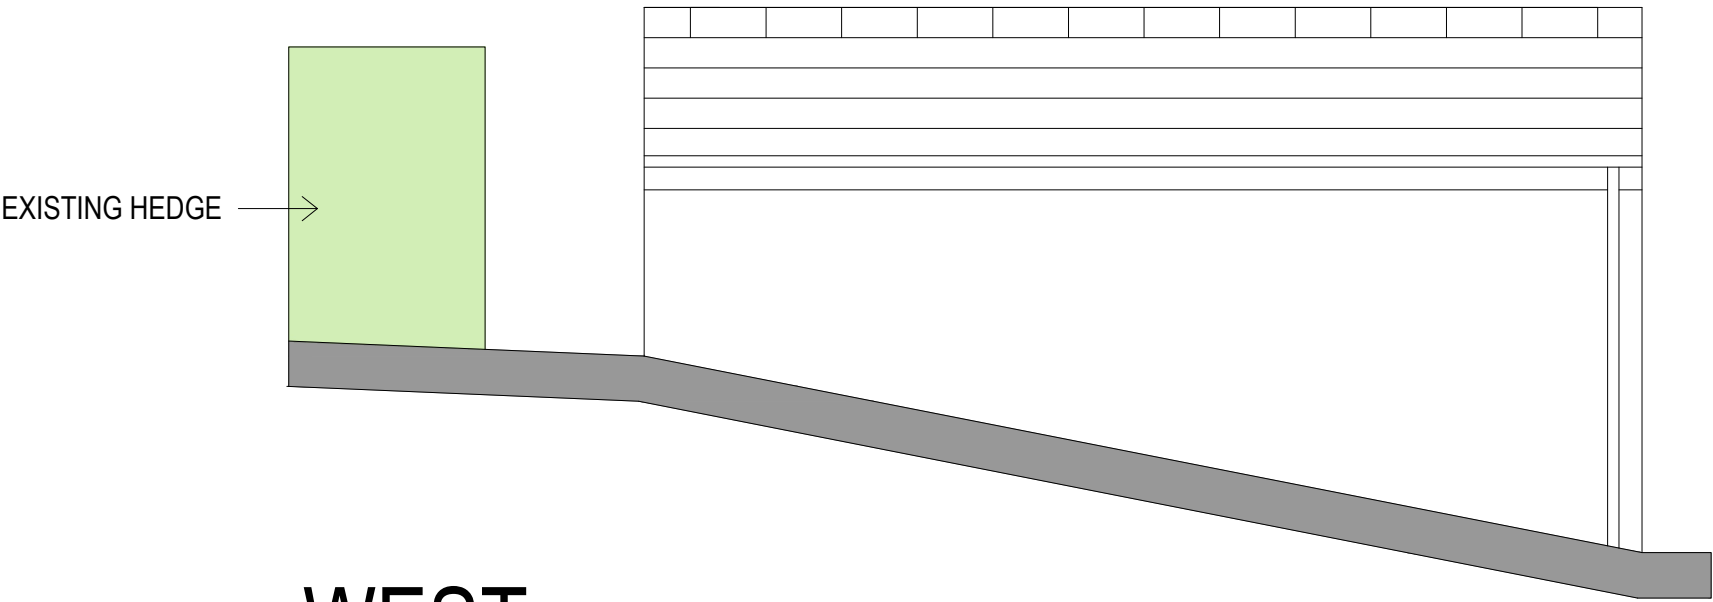

WEST

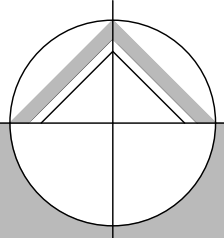

northern design
partnership

Chartered Architects
The Chapel, Millmoor Road,
Meltham, Holmfirth, HD9 5JU

www.northerndesignpartnership.co.uk
Instagram: @northerndesignp
Telephone: (01484) 854848

client	ROGER THOMAS AND VANESSA STIRUM		
project	PROPOSED EXTENSION AND ALTERATIONS TO 11 LUMB LANE, ALMONDBURY HUDDERSFIELD, HD4 6SZ		
drawing	PROPOSED GARAGE PLANS AND ELEVATIONS		
revision	notes	date	drawn
scale :	1:50 & 1:100 AT A1	06.25	MG
project no.	2351	drawing no.	06
		revision	