

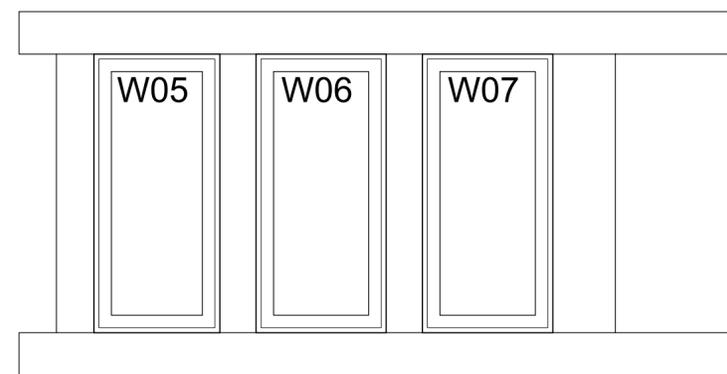
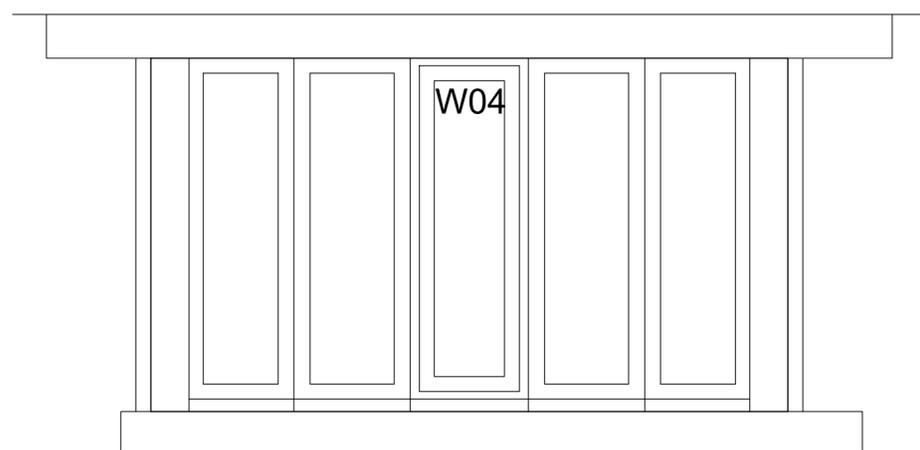
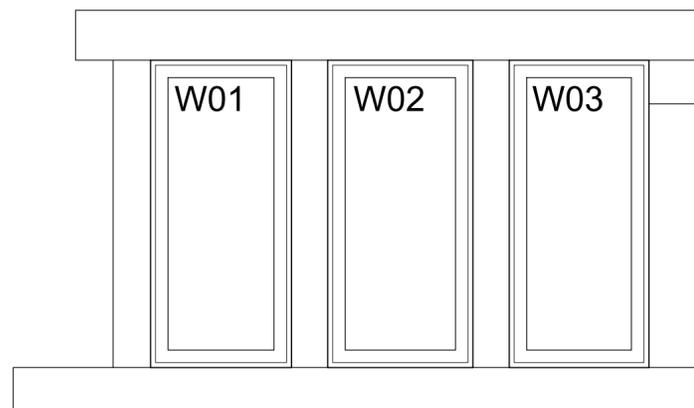
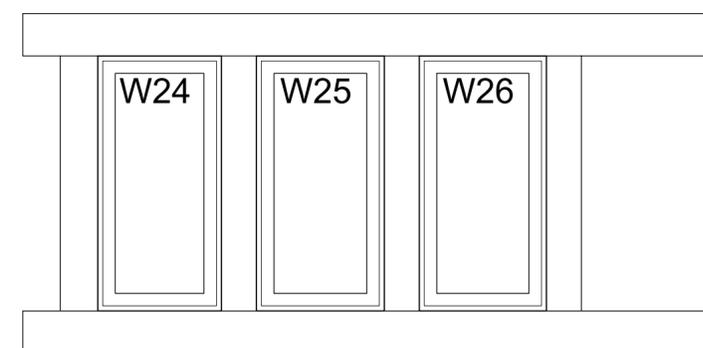
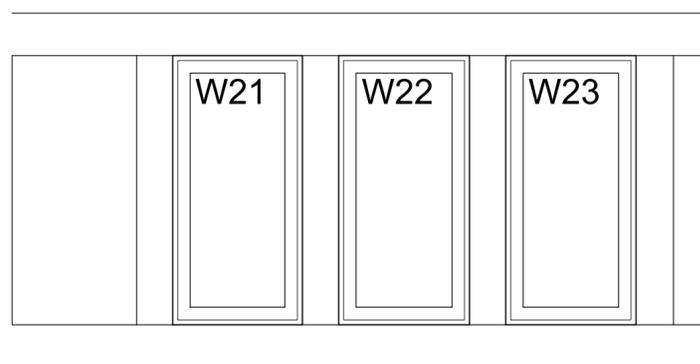
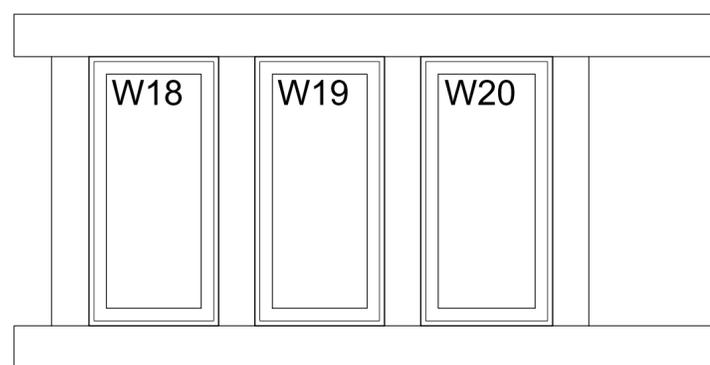
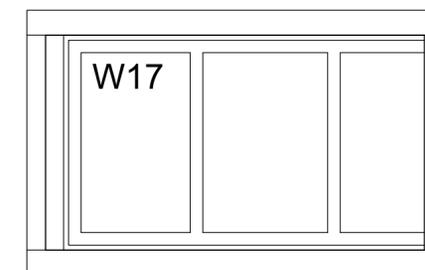
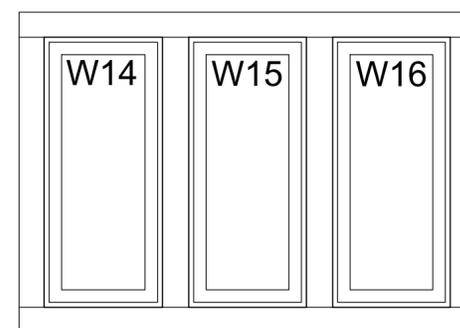


Front bay window treated as one window

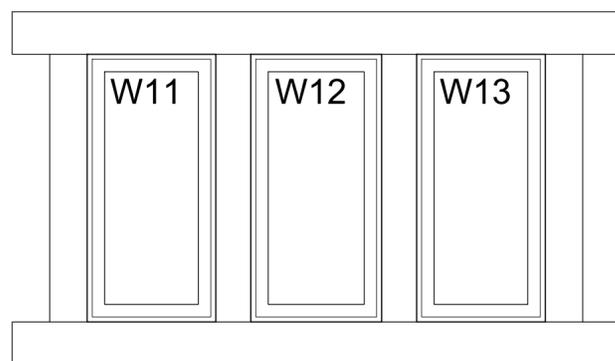

Rear First Floor window treated as one window

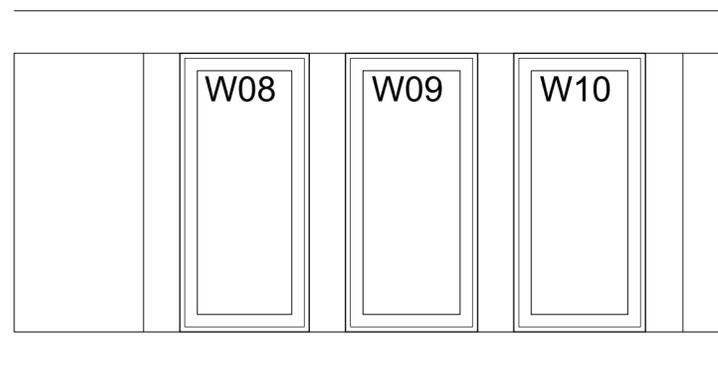

ARCHITECTURE | PLANNING | DESIGN

Malkin Farm
 Brow Lane
 Holmfirth
 HD9 2RJ
 07946872499
paul@paulmatthewsarchitectural.co.uk
www.paulmatthewsarchitectural.co.uk

Company Registration Number: 09898149 – Company Registered in England and Wales

Project
 Retrospective Listed Building Application for Replacements Windows and Doors Front External Wall at, 8 Giles Street, Netherthong, Holmfirth, HD9 3EF.
 Client

K Engel & N Monday

Drawing Title/Issue

Window Schedule


scale 1:20 date 04/25 sheet size A2 dwg. no. 25/1160/05

	Height	Width	Opening	Glazing
W01	1230mm	564mm	fixed	double
W02	1230mm	581mm	side hung	double
W03	1230mm	559mm	fixed	double
W04	1414mm	2245mm	bay	double
W05	1115mm	504mm	fixed	double
W06	1115mm	520mm	side hung	double
W07	1115mm	522mm	fixed	double
W08	1115mm	518mm	fixed	double
W09	1115mm	529mm	side hung	double
W10	1115mm	527mm	fixed	double
W11	1071mm	515mm	fixed	double
W12	1071mm	524mm	side hung	double

	Height	Width	Opening	Glazing
W13	1071mm	515mm	fixed	double
W14	1081mm	474mm	fixed	double
W15	1081mm	471mm	side hung	double
W16	1081mm	471mm	fixed	double
W17	1632mm	860mm	c opener	double
W18	1077mm	519mm	fixed	double
W19	1077mm	519mm	side hung	double
W20	1077mm	528mm	fixed	double
W21	1077mm	519mm	fixed	double
W22	1077mm	524mm	side hung	double
W23	1077mm	521mm	fixed	double
W24	1020mm	495mm	fixed	double

	Height	Width	Opening	Glazing
W25	1020mm	512mm	side hung	double
W26	1020mm	509mm	fixed	double
W27	1020mm	1132mm	side hung	double

NB - All sizes to be site verified

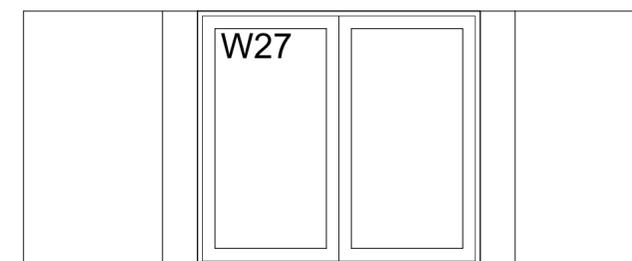

1:20

