



Access and adjacent boundaries-see above layout for location

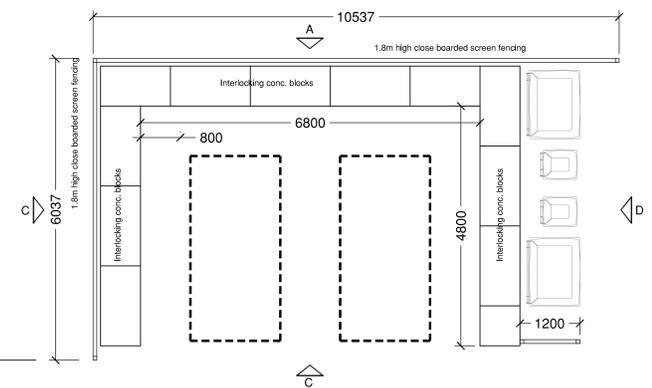

**Key**

- Electric vehicle charging point location  
Chargers to be Zappi 3/7k/w with tether
- Concrete surfaced
- Tarmac surfaced
- Permeable Tarmac surfaced
- Pedestrian route demarcation

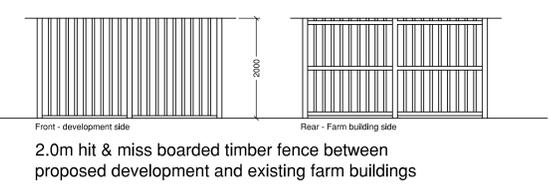

2.0m hit & miss boarded timber fence between proposed development and existing farm buildings

Rimani House, Hall Street  
Halifax, HX1 5BD  
telephone 01422 323911  
fax 01422 323912

169 High Street, Boston Spa  
West Yorkshire, LS23 6BH  
telephone 01937 845142  
fax 01937 844235



scale: 1:200  
drawn by: G.S.  
date: Jan 2025

Client: **Villa Farm**  
Project: **Conversion of Chicken unit to General industrial units**  
Drawing: **Site layout - Boundaries, finishes & bin stores.**

Drawing Number:	<b>1365</b>	<b>01</b>	<b>SK-10</b>	REV
-----------------	-------------	-----------	--------------	-----