

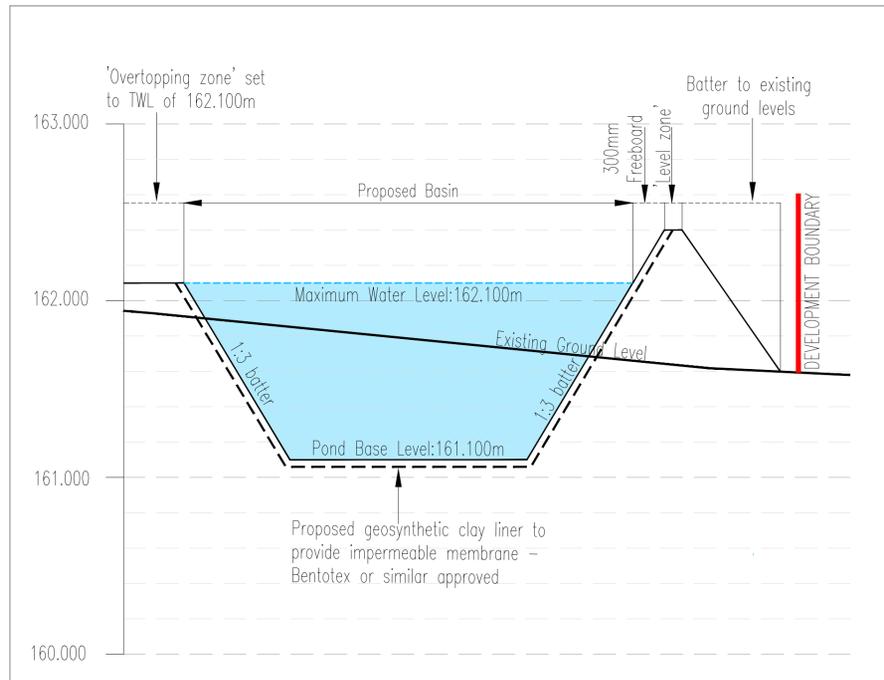


- Development extents
- Wider site boundary

CROSS-SECTION A-A THROUGH BASIN-2
SCALE 1:100

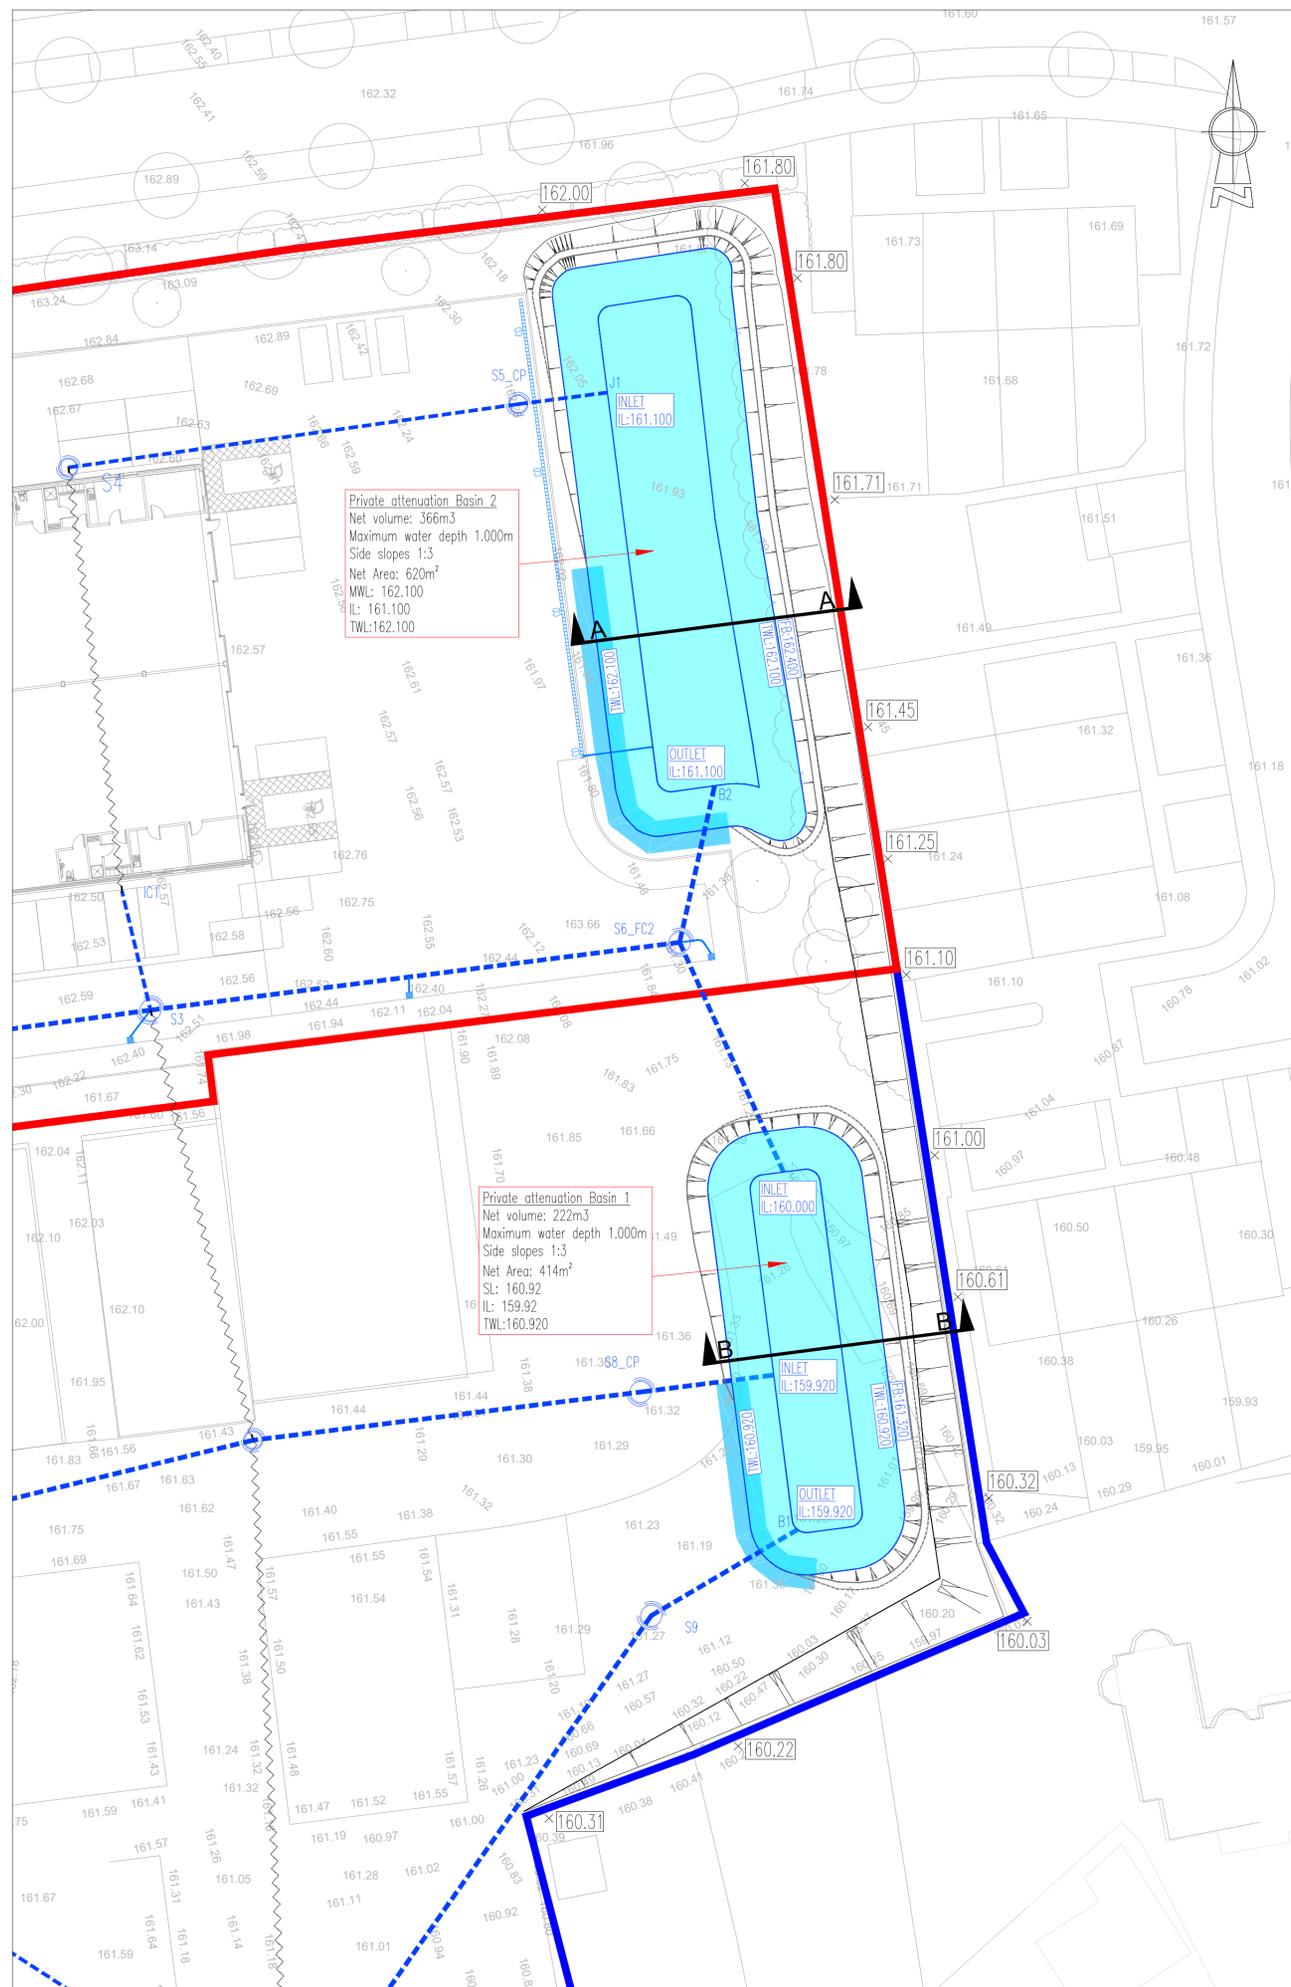

CROSS-SECTION B-B THROUGH BASIN-1
SCALE 1:100

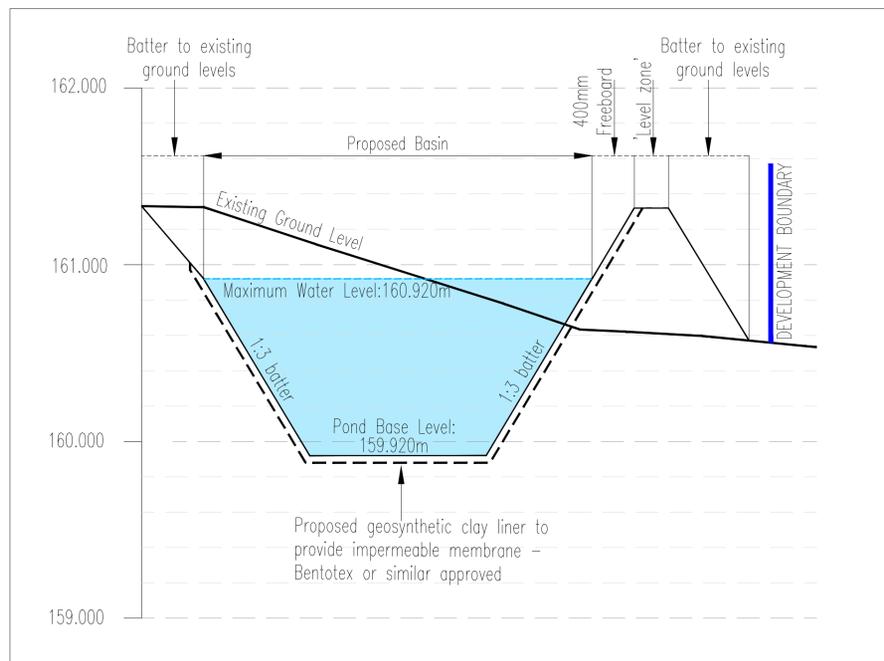

Rev	By	Date	Revision	MI	Apvd.
/	CR	11.03.26	Issued for approval		

ARP ARP ASSOCIATES
Chartered Consulting Engineers

Northwest House • 5 & 6 Northwest Business Park • Servia Hill, Leeds • LS6 2QH
0113 245 6498 (or 0113 244 3864) • leeds@arpassociates.co.uk • www.arpassociates.co.uk

ARP Associates is a trading division of ARP Geotechnical Ltd, a company registered in England and Wales with company number 3773833, whose registered office is at 5/6 Northwest Business Park, Servia Hill, Leeds LS6 2QH

TITLE		ATTENUATION BASIN SECTIONS	
PROJECT		BRADLEY VILLA FARM	
CLIENT		MR R KERSHAW	
DRAWING STATUS		PRELIMINARY	
Scale	Date	Drawn	CR
1:250 @ A1	MAR 26	Chk.	MI
Drw. No.	2489/01/SK04		Rev