


**KEY**

- Proposed surface water sewer manhole
- Proposed surface water sewer manhole
- Existing drainage to be abandoned
- Development extents
- Wider site boundary
- ➔ Exceedance route

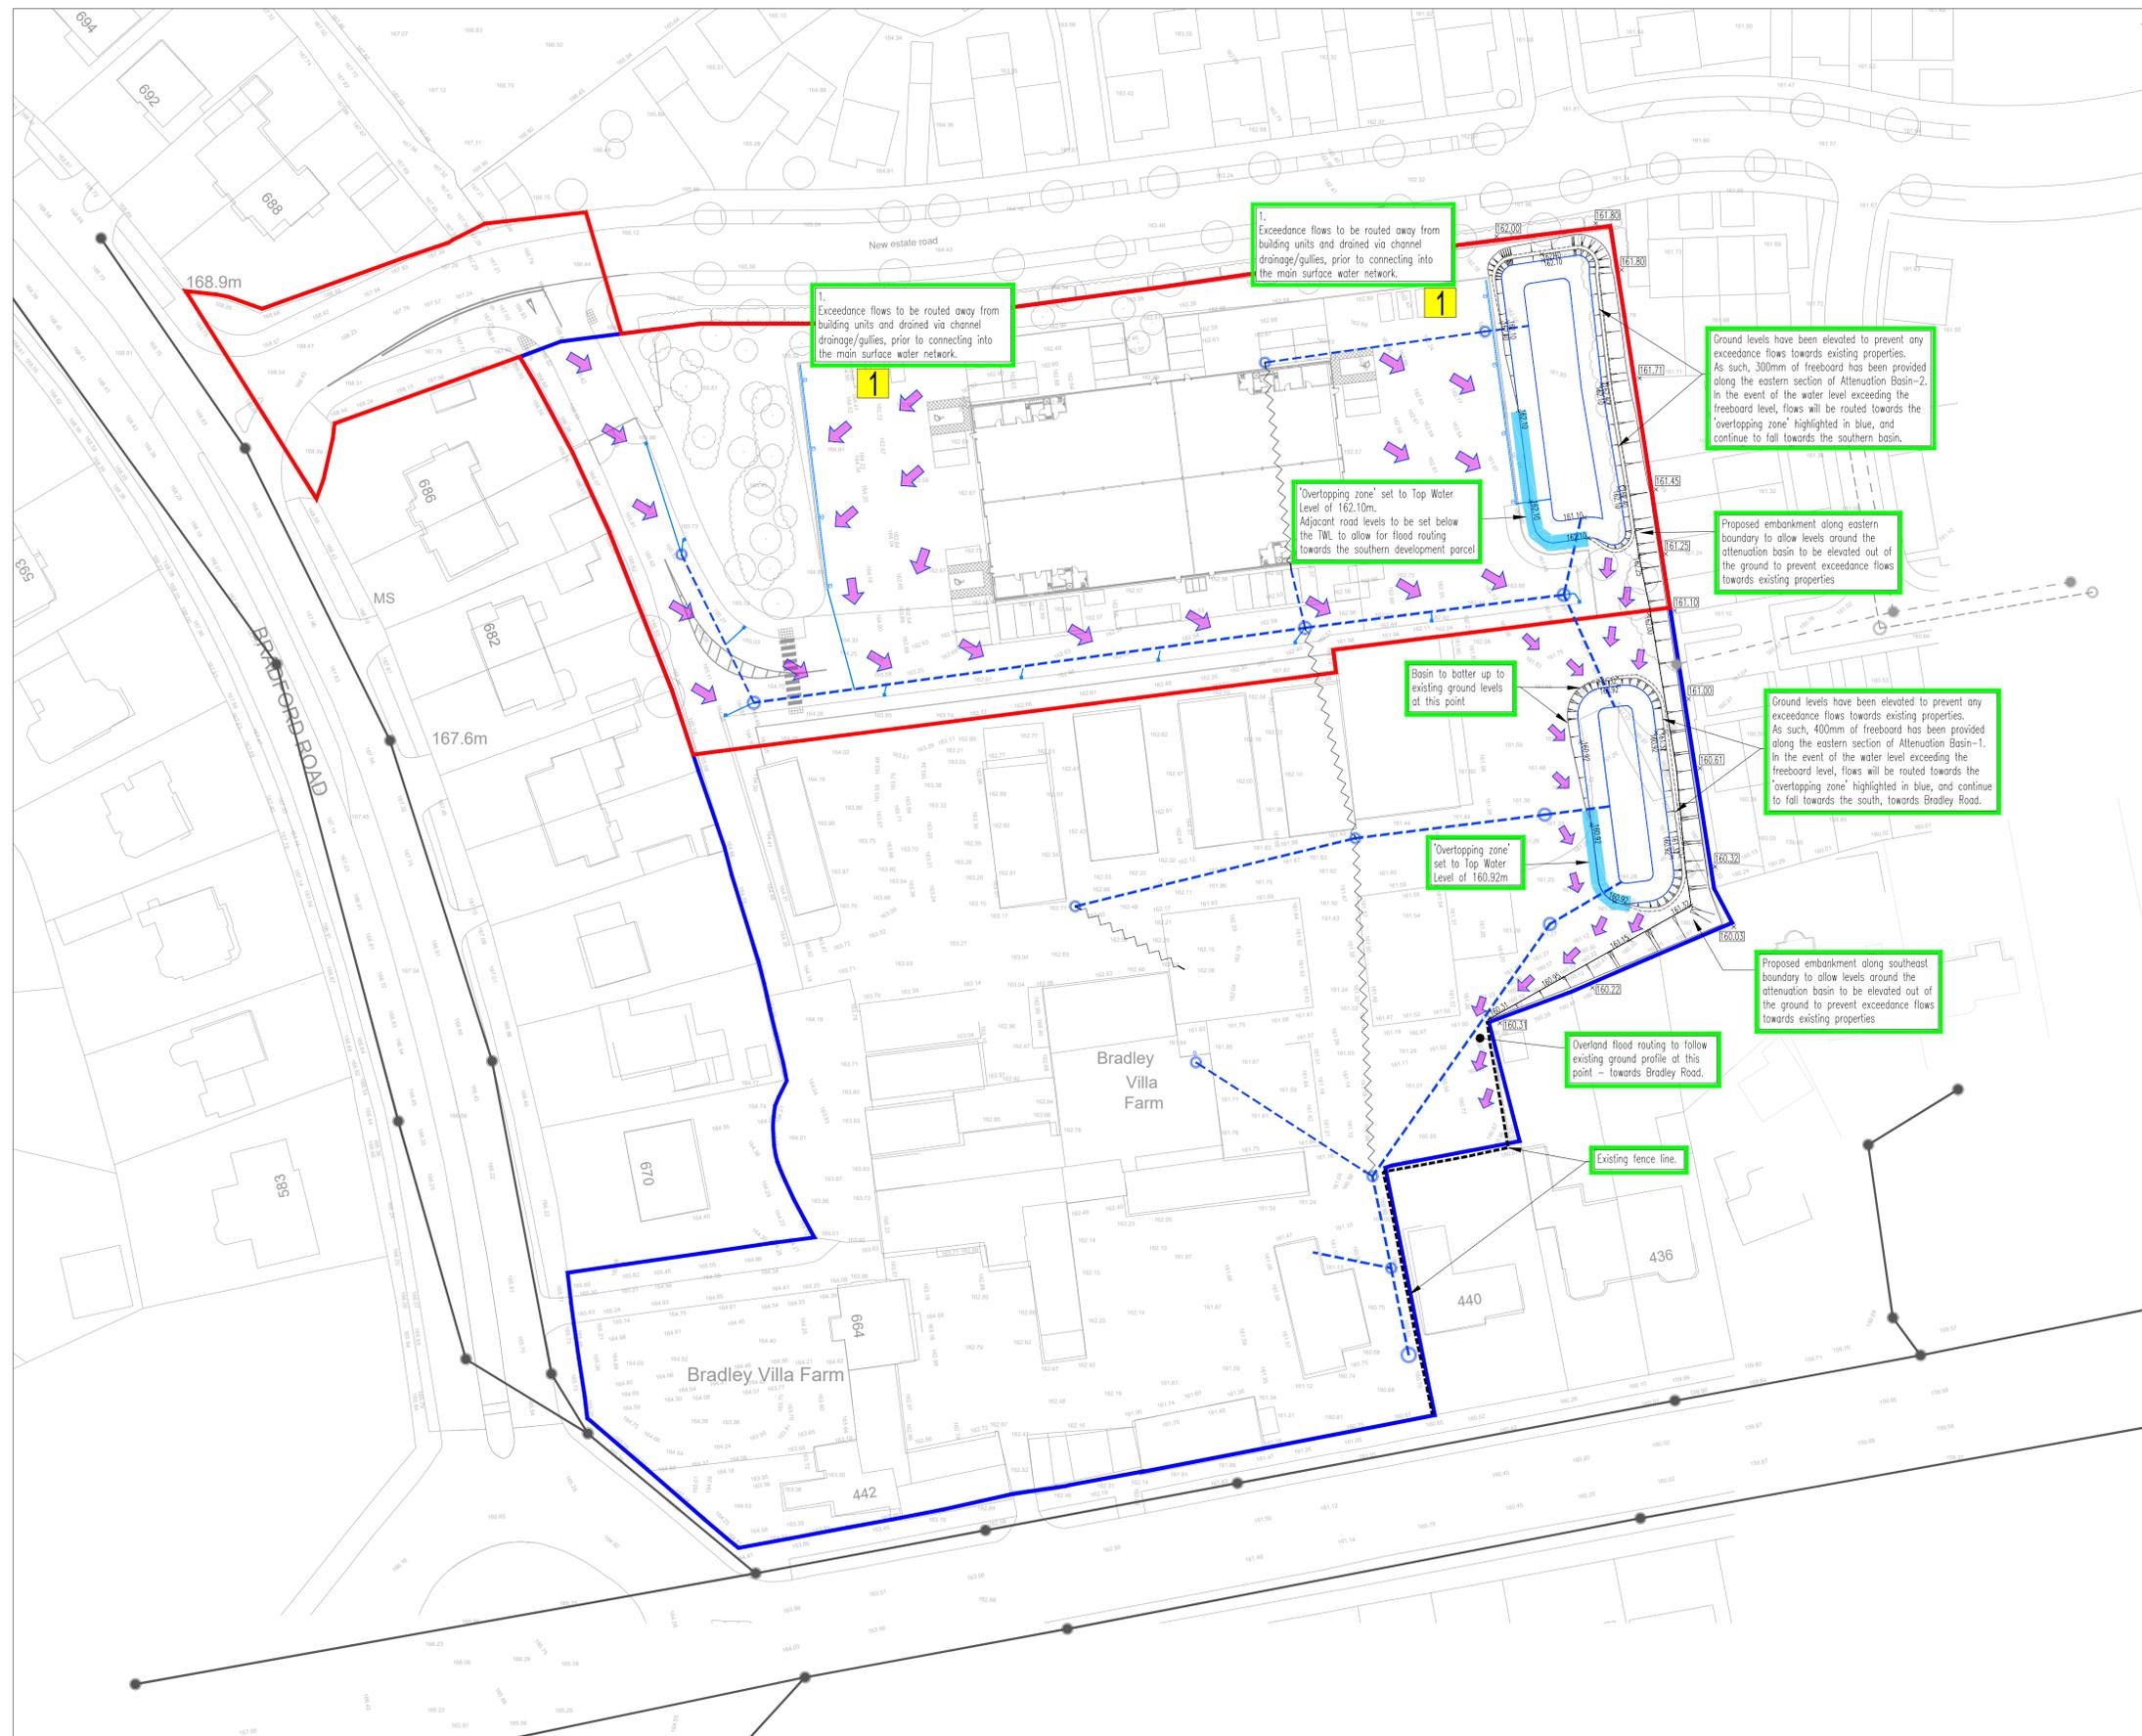

Rev	By	Date	Revision	MI	Apvd
/	CR	11.03.26	Issued for approval		

**ARP** ARP ASSOCIATES  
Chartered Consulting Engineers

Northwest House • 5 & 6 Northwest Business Park • Servia Hill, Leeds • LS6 2QH  
0113 245 6498 (or 0113 244 3864) • leeds@arpassociates.co.uk • www.arpassociates.co.uk

ARP Associates is a trading division of ARP Geotechnical Ltd, a company registered in England and Wales with company number 3773813, whose registered office is at 5/6 Northwest Business Park, Servia Hill, Leeds LS6 2QH

TITLE  
FLOOD EXCEEDANCE LAYOUT

PROJECT  
BRADLEY VILLA FARM

CLIENT  
MR R KERSHAW

DRAWING STATUS  
PRELIMINARY

Scale	Date	Drawn	CR
1:500 @ A1	MAR 26	Chk.	MI

Drw. No. 2489/01/SK01.03