


KEY

- Proposed surface water sewer manhole
- Proposed surface water sewer manhole
- Existing drainage to be abandoned
- Development extents
- Wider site boundary
- ➔ Exceedance route

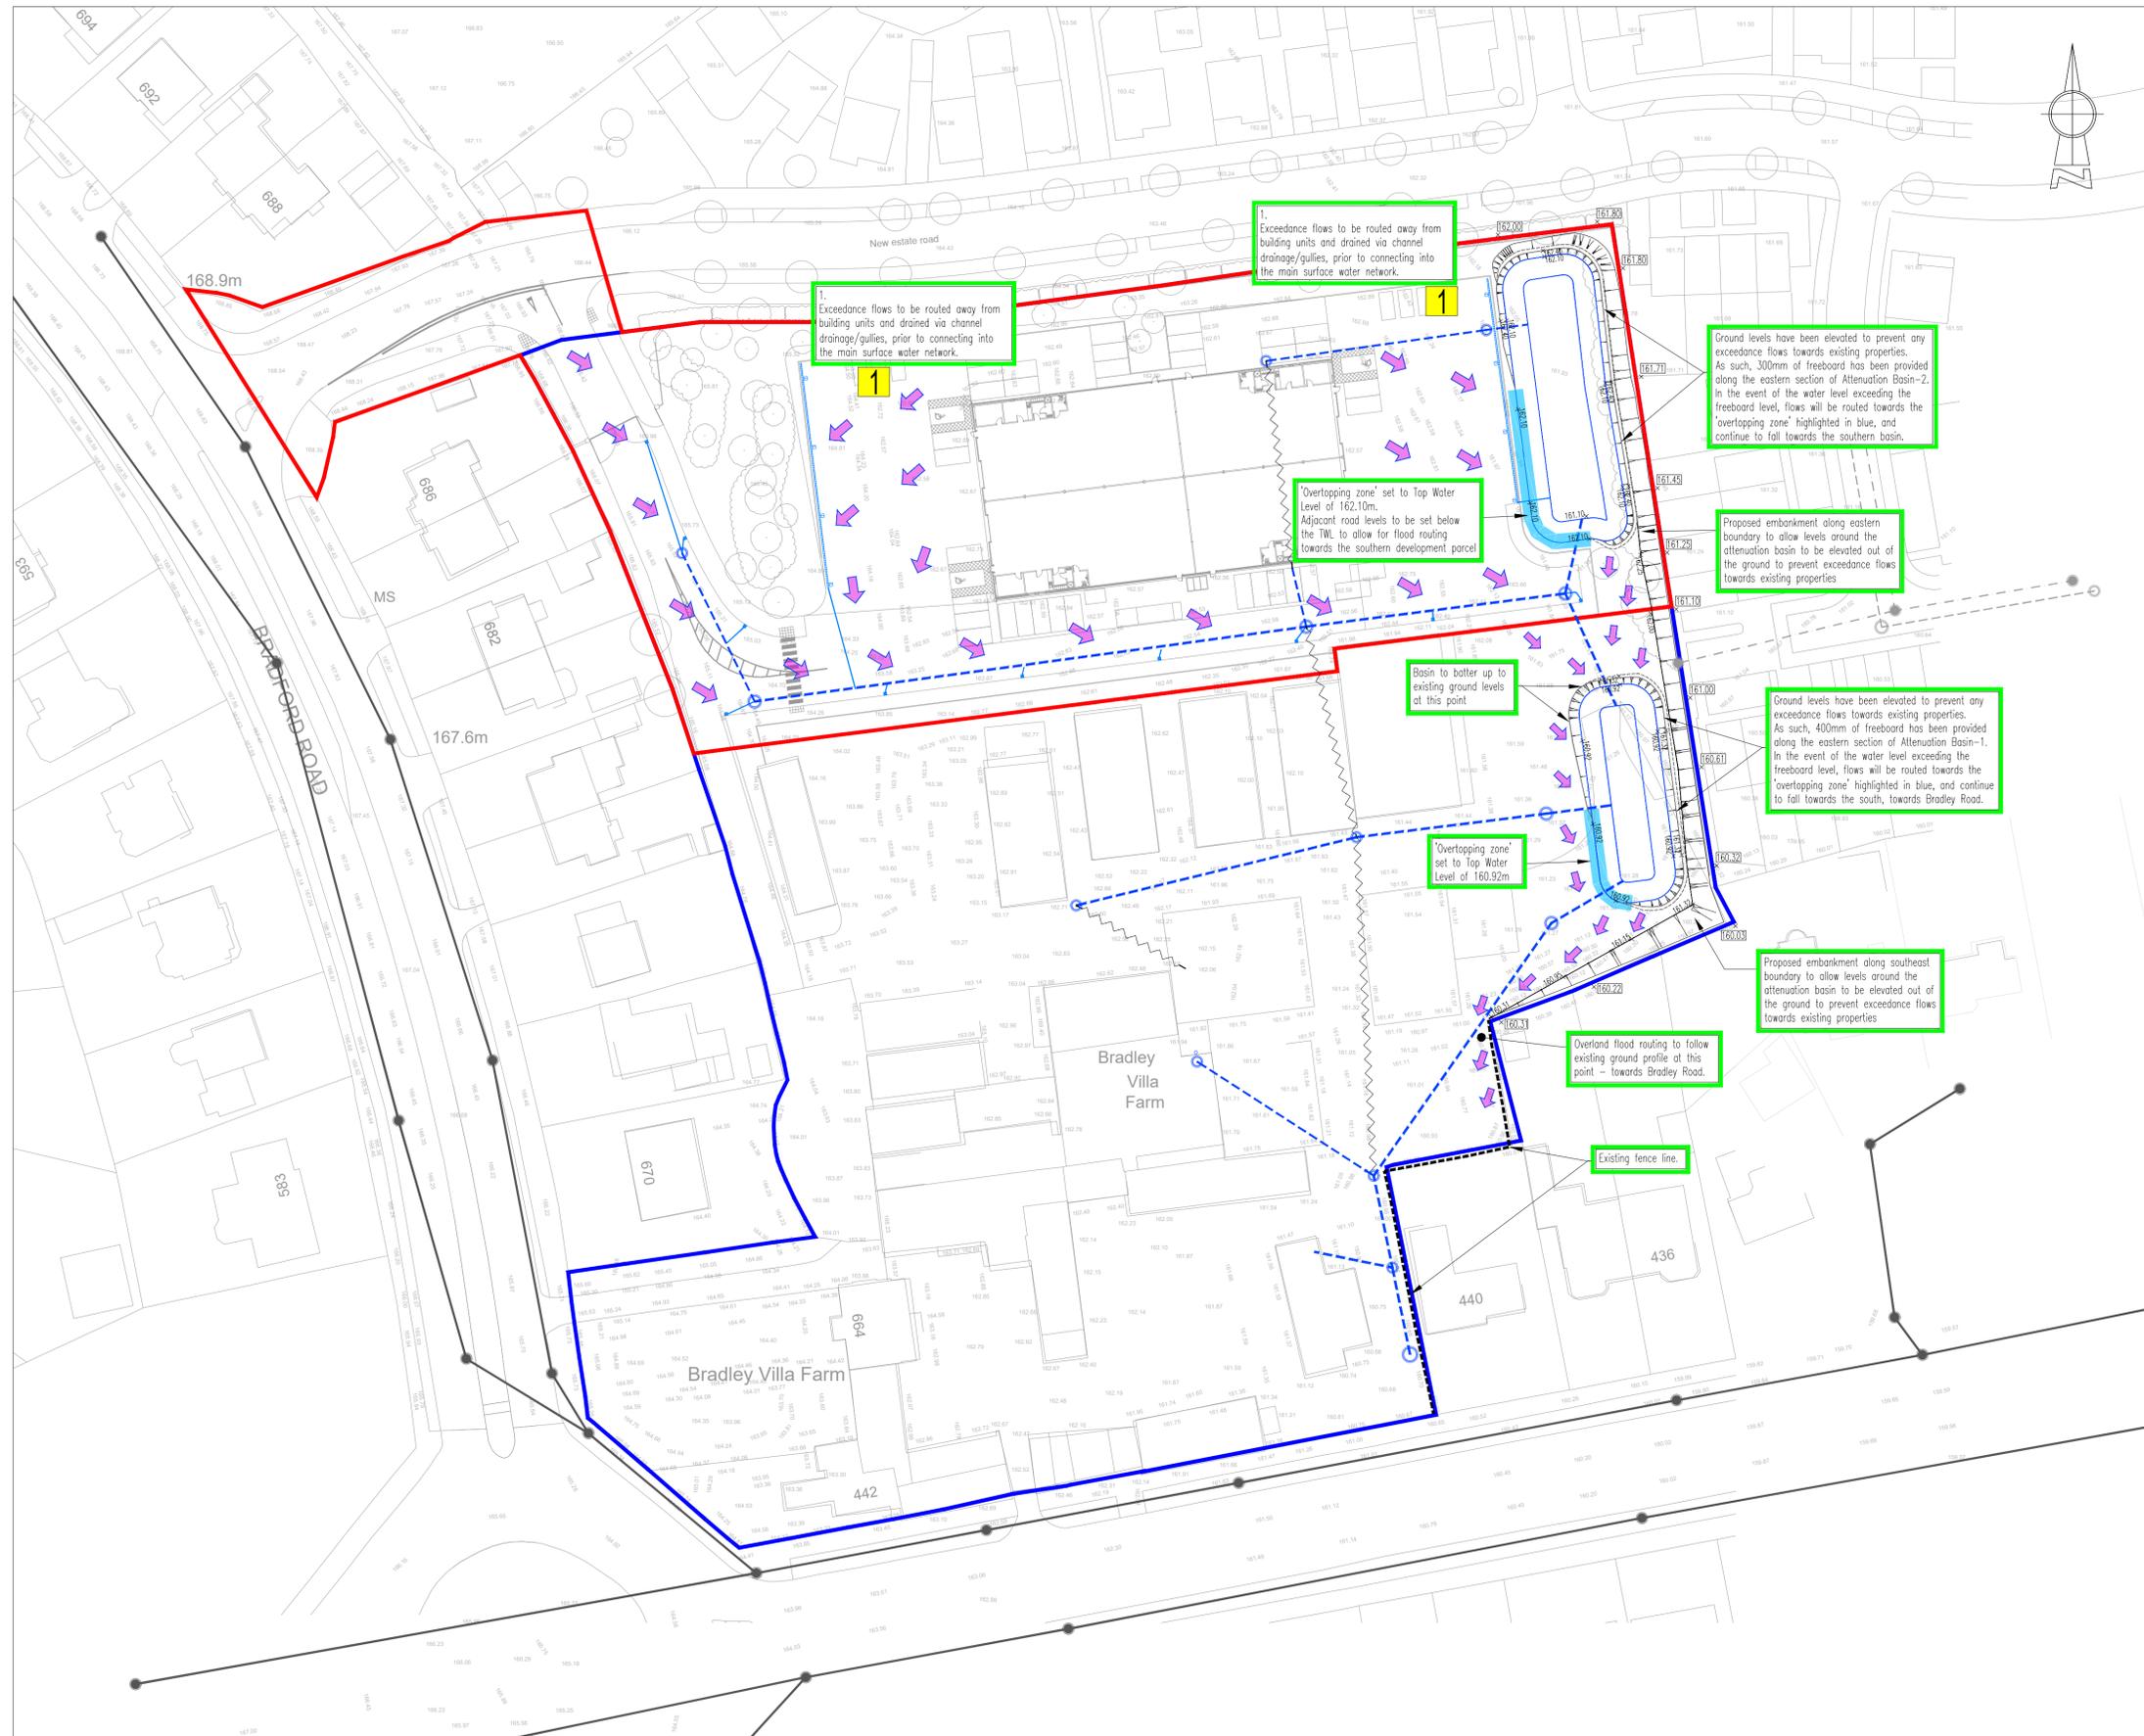

A	CR	12.03.26	Updated to suit Proposed Drainage Strategy	MI
/	CR	11.03.26	Issued for approval	MI
Rev	By	Date	Revision	App'd

ARP ARP ASSOCIATES
Chartered Consulting Engineers

Northwest House • 5 & 6 Northwest Business Park • Servia Hill, Leeds • LS6 2QH
0113 245 6498 | 0113 244 3864 | leeds@arpassociates.co.uk | www.arpassociates.co.uk

ARP Associates is a trading division of ARP Geotechnical Ltd, a company registered in England and Wales with company number 3773813, whose registered office is at 5/6 Northwest Business Park, Servia Hill, Leeds LS6 2QH

TITLE	
FLOOD EXCEEDANCE LAYOUT	
PROJECT	
BRADLEY VILLA FARM	
CLIENT	
MR R KERSHAW	
DRAWING STATUS	
PRELIMINARY	
Scale	Date
1:500 @ A1	MAR 26
Drawn	CR
Chk.	MI
Drg. No.	
2489/01/SK01.03	
Rev	A