

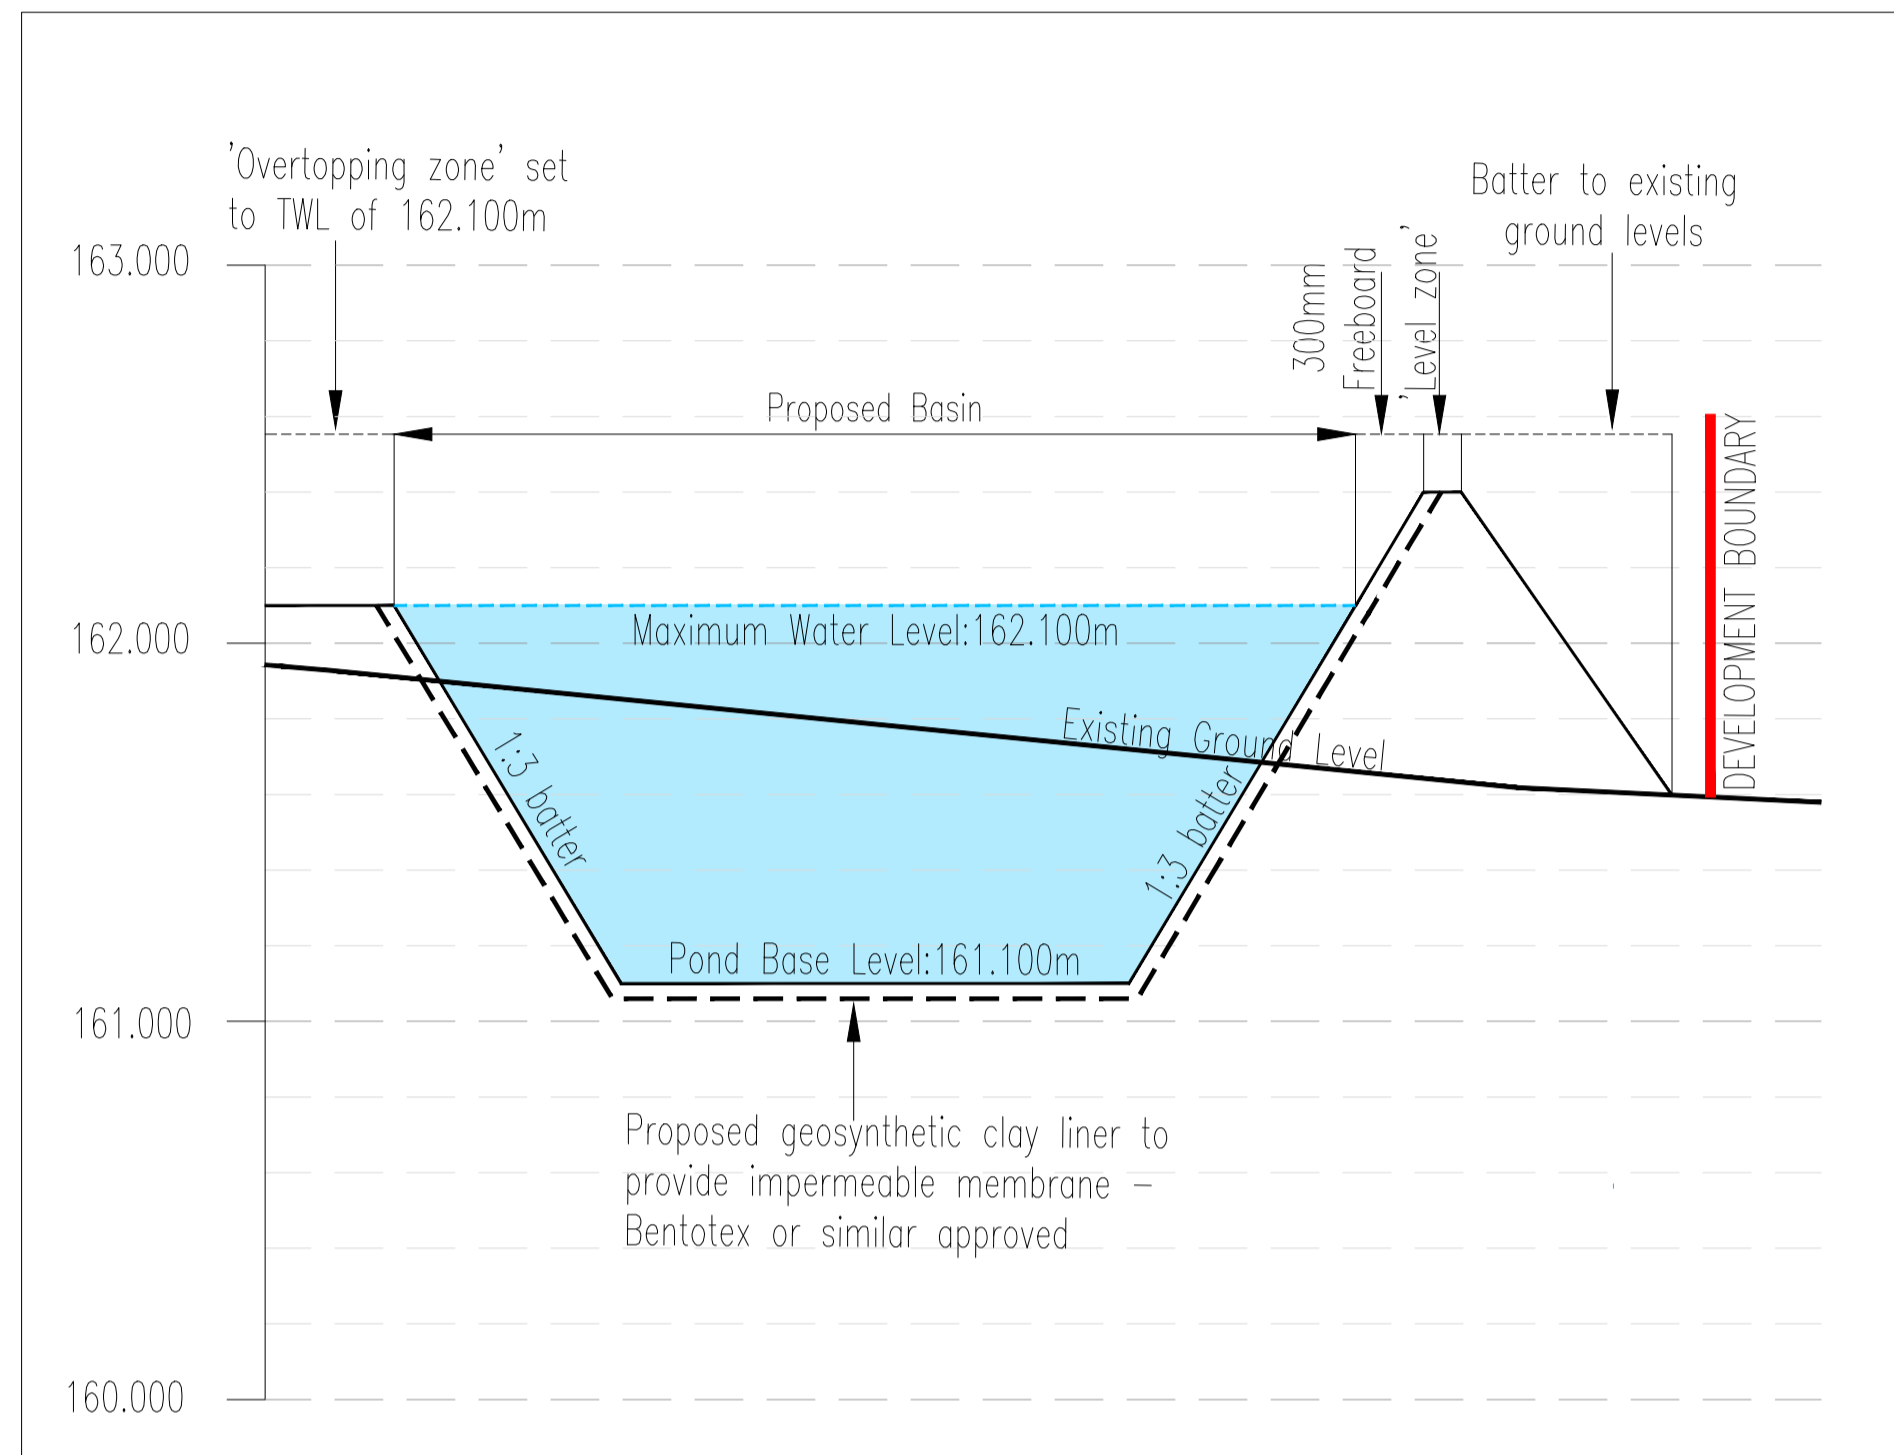


- Development extents
- Wider site boundary

CROSS-SECTION A-A THROUGH BASIN-2
SCALE 1:100

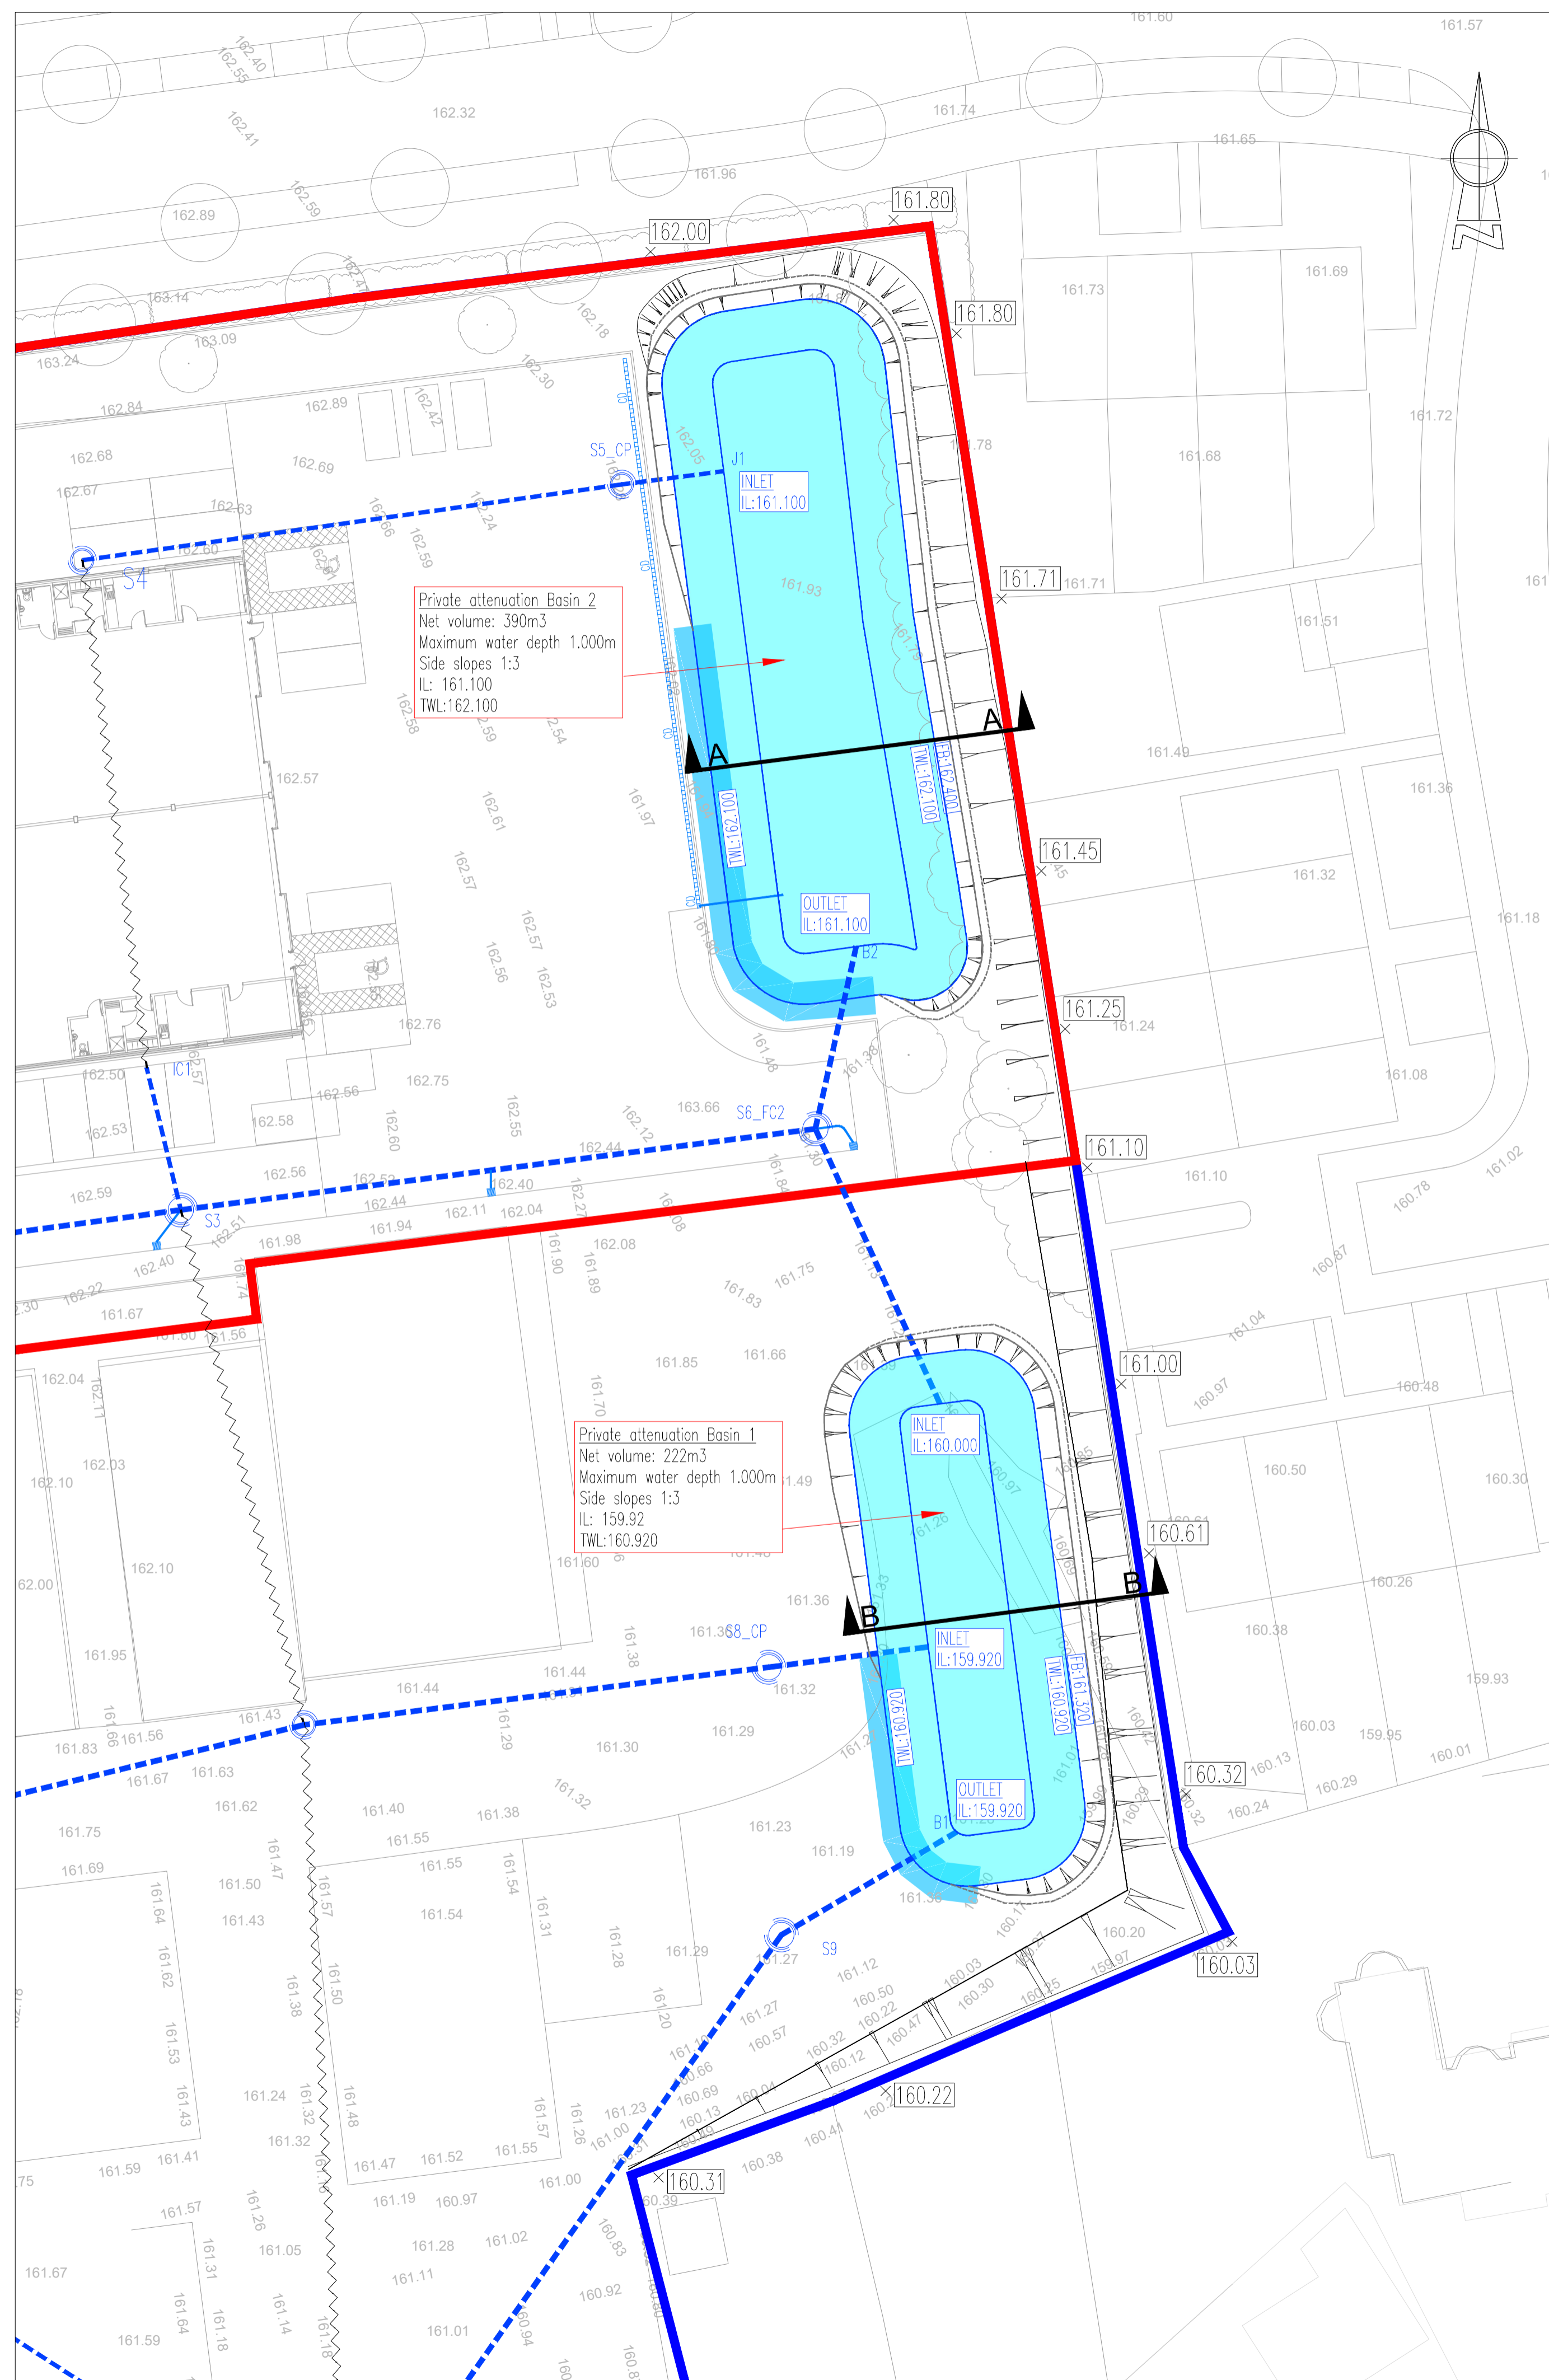

CROSS-SECTION B-B THROUGH BASIN-1
SCALE 1:100

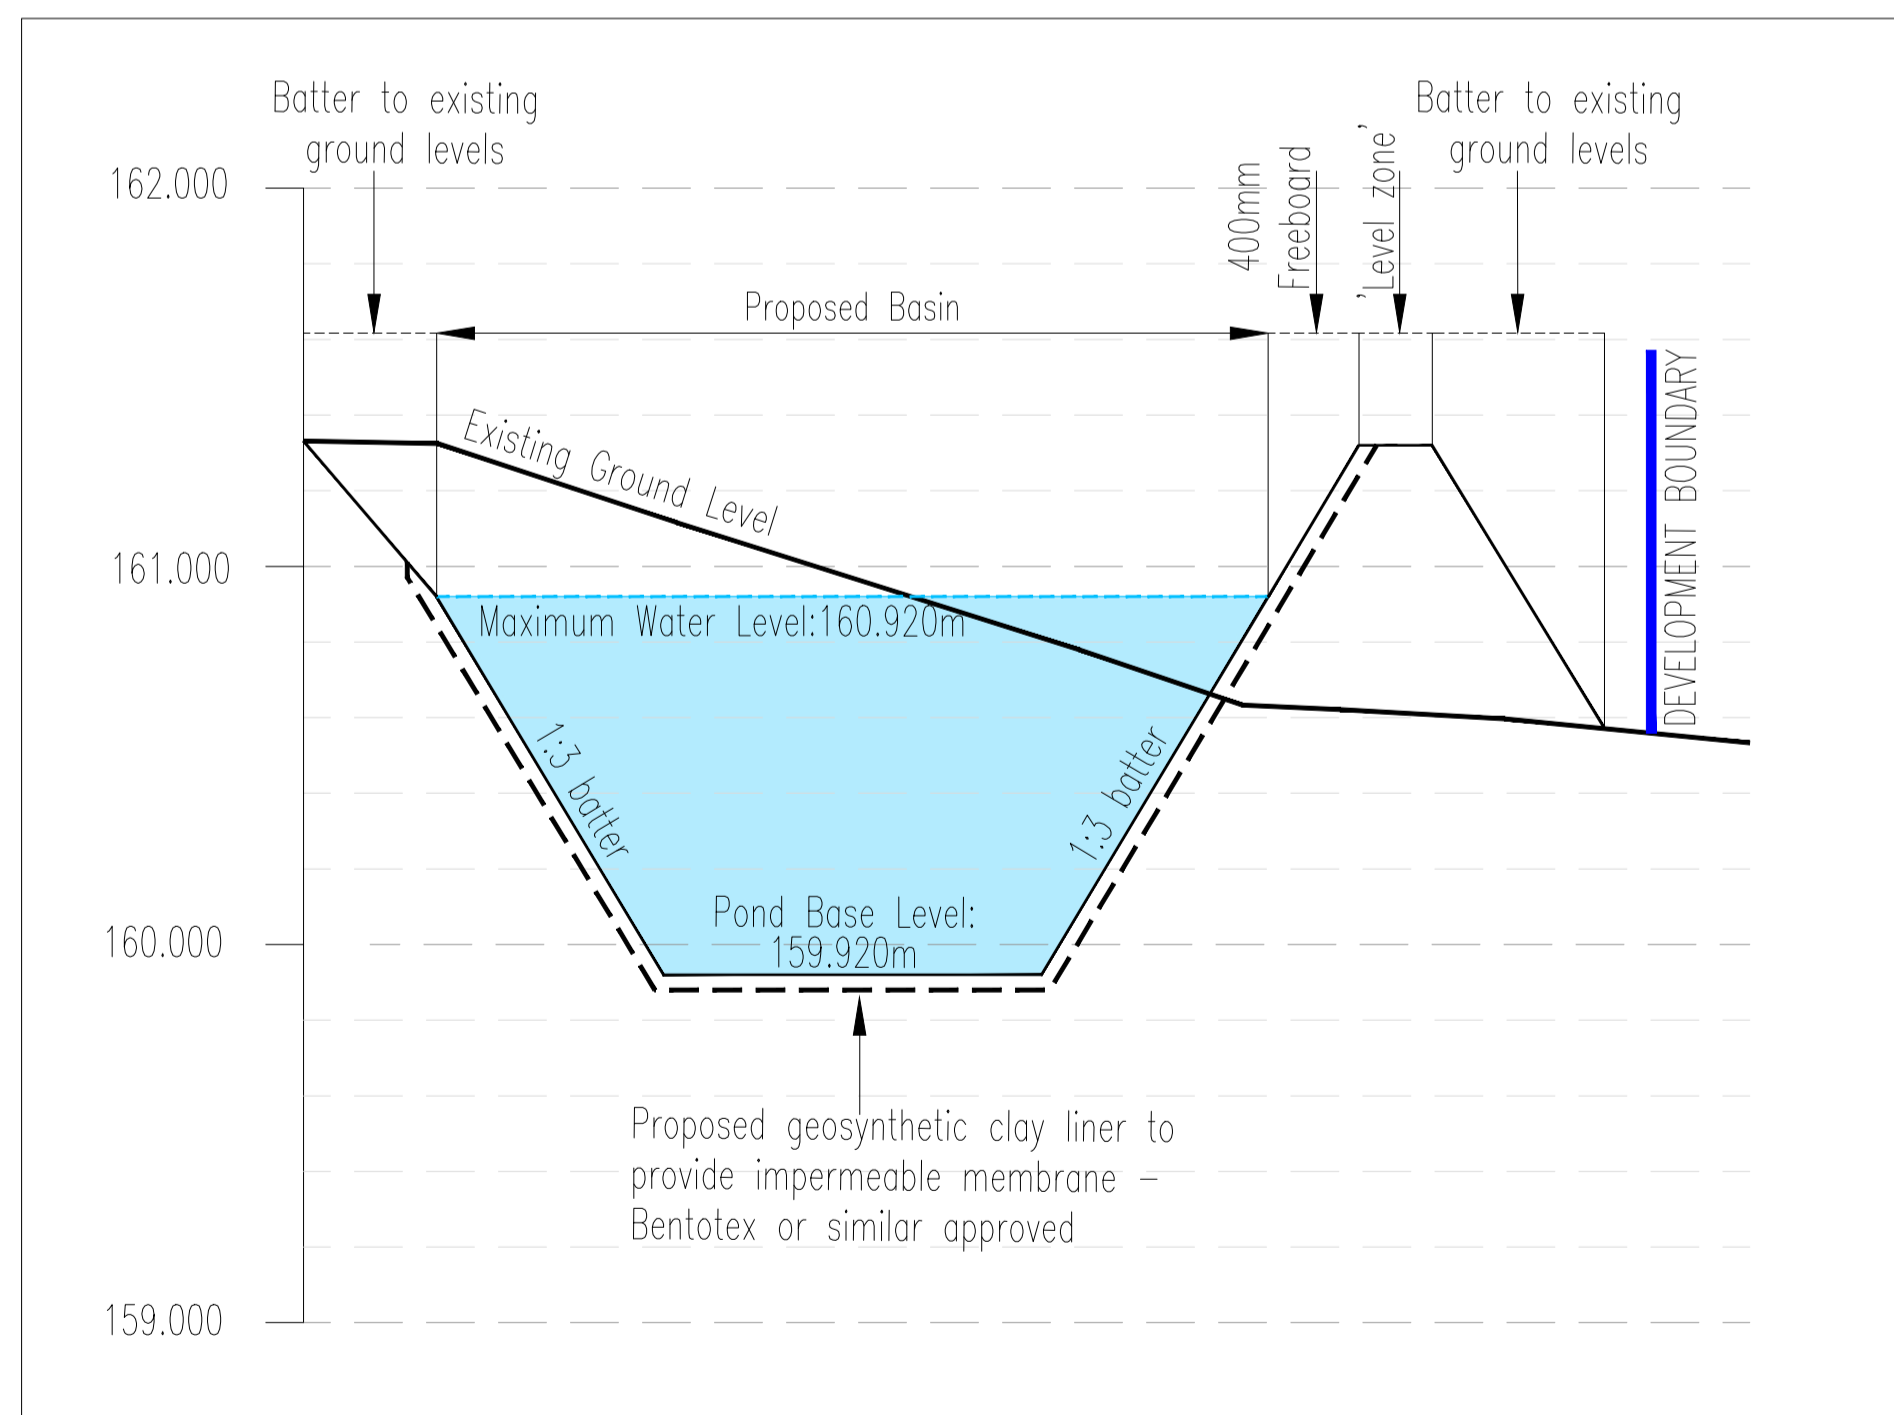

Rev	By	Date	Revision	Apvd.
A	CR	12.03.26	Updated to suit Proposed Drainage Strategy	MI
/	CR	11.03.26	Issued for approval	MI

ARP ARP ASSOCIATES
Chartered Consulting Engineers

Northwest House • 5 & 6 Northwest Business Park • Servia Hill, Leeds • LS6 2QH
0113 245 6498 (or 0113 244 3864) • leeds@arpassociates.co.uk • www.arpassociates.co.uk

ARP Associates is a trading division of ARP Geotechnical Ltd, a company registered in England and Wales with company number 3773833, whose registered office is at 5/6 Northwest Business Park, Servia Hill, Leeds LS6 2QH

TITLE	
ATTENUATION BASIN SECTIONS	
PROJECT	
BRADLEY VILLA FARM	
CLIENT	
MR R KERSHAW	
DRAWING STATUS	
PRELIMINARY	
Scale	Date
1:250 @ A1	MAR 26
Drawn	CR
Chk.	MI
Dwg. No.	Rev
2489/01/SK04	A