



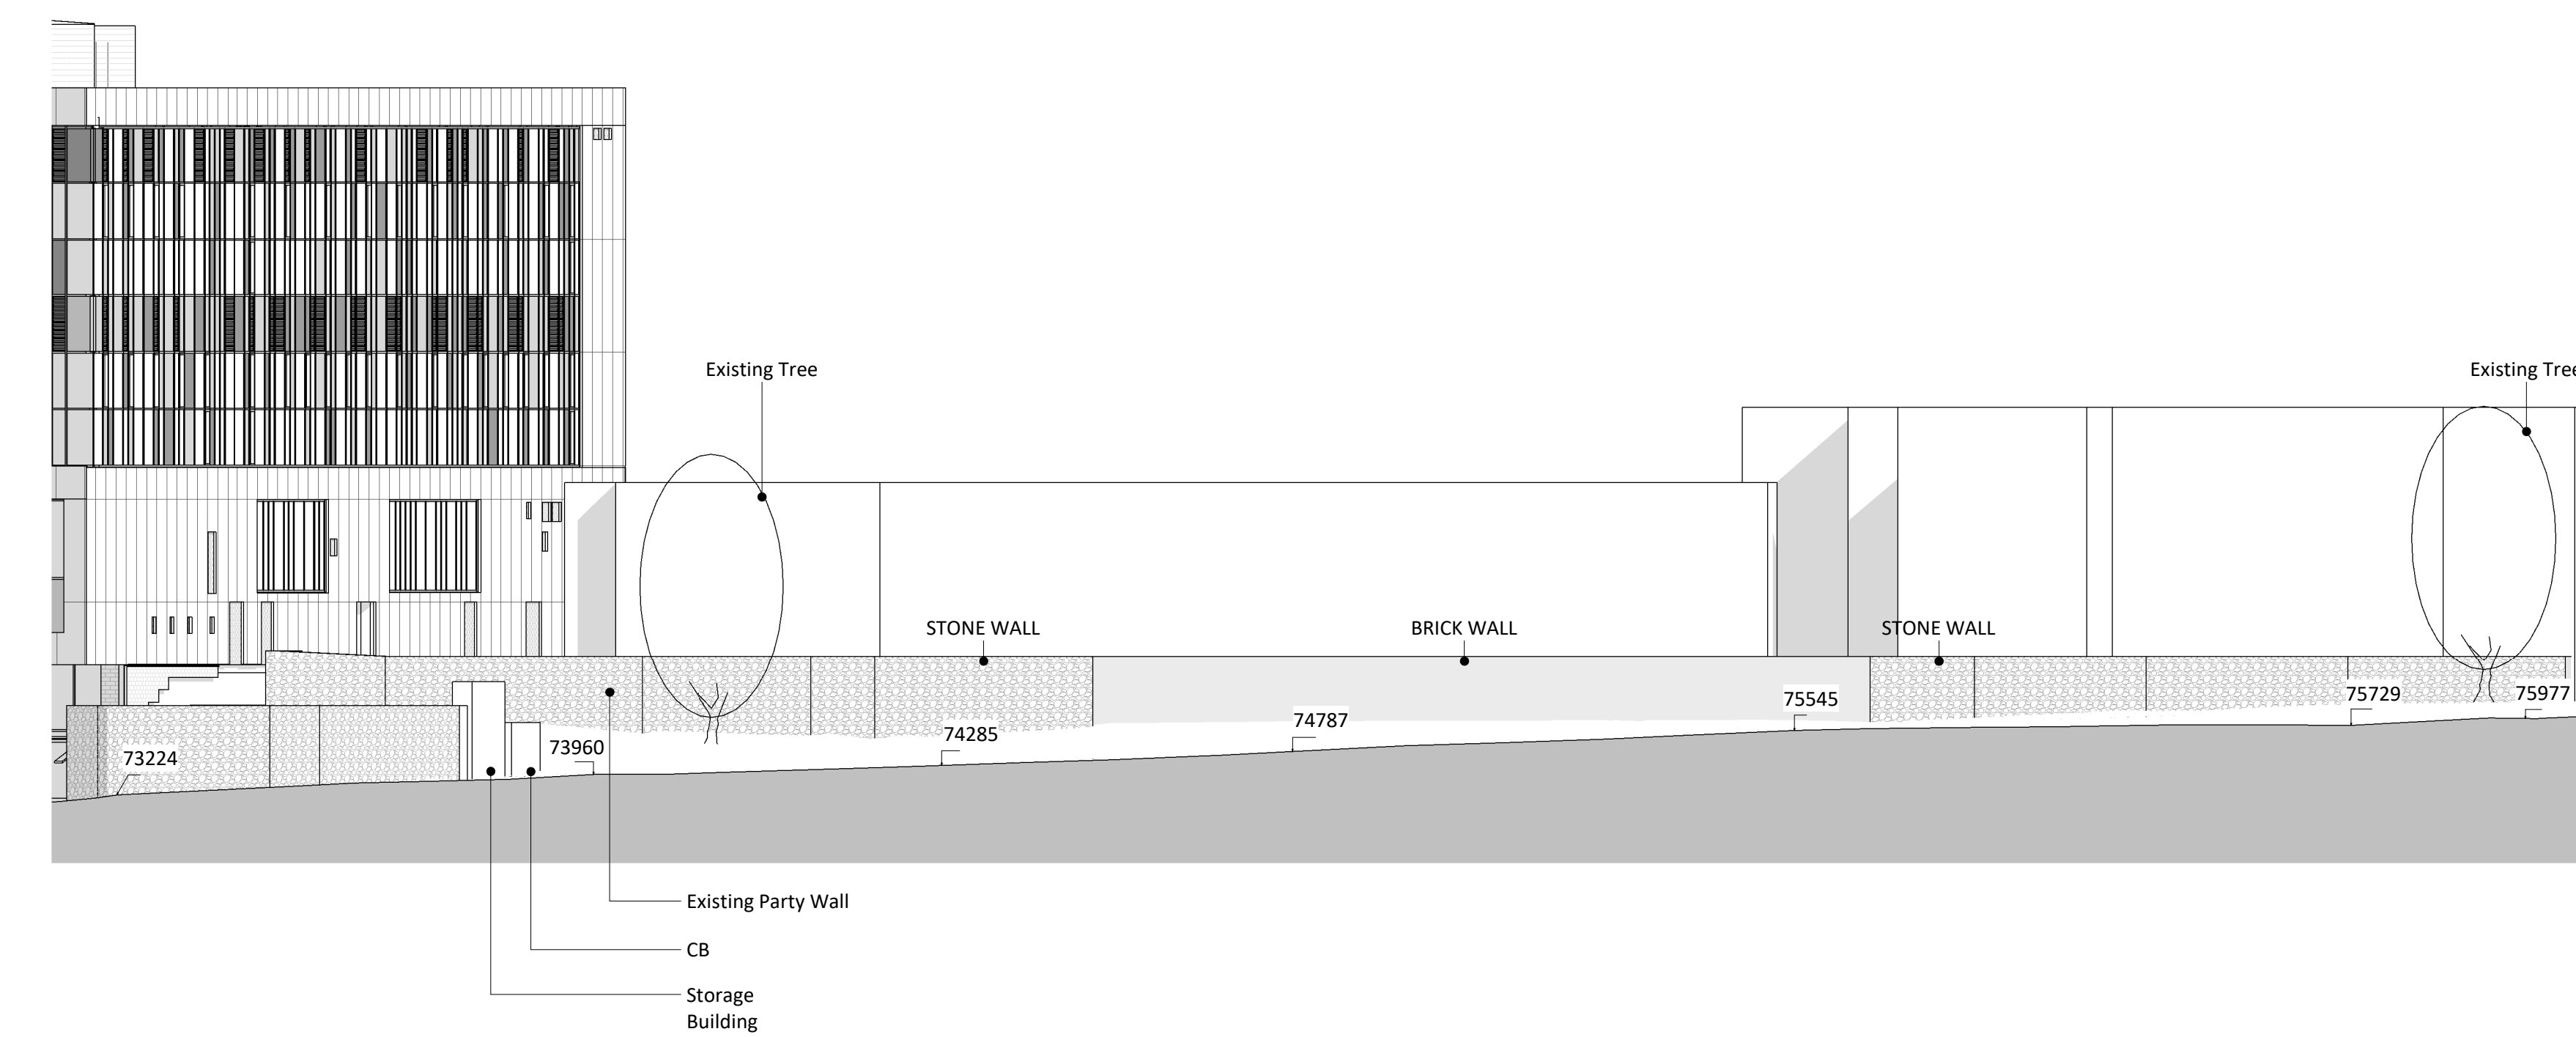

1. (EK) Existing Section A
SCALE - 1 : 200@A1

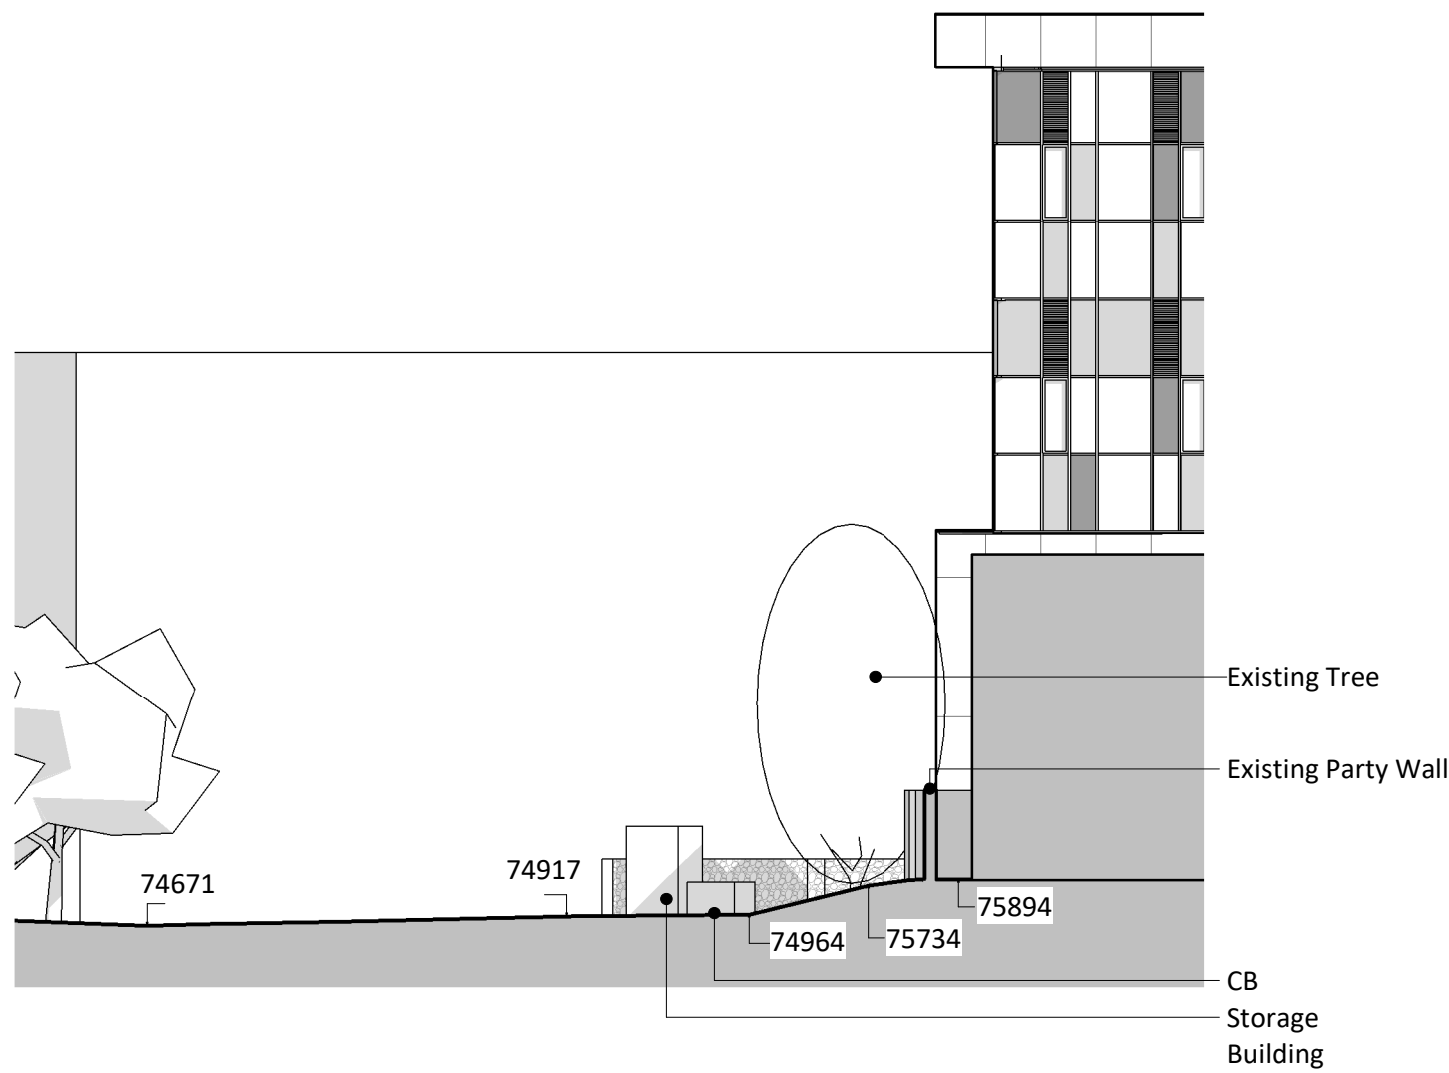


2. (EK) Existing Section B
SCALE - 1 : 200@A1

1:200 Scale 0 2m 4m 10m 20m

Legend

Key Plan

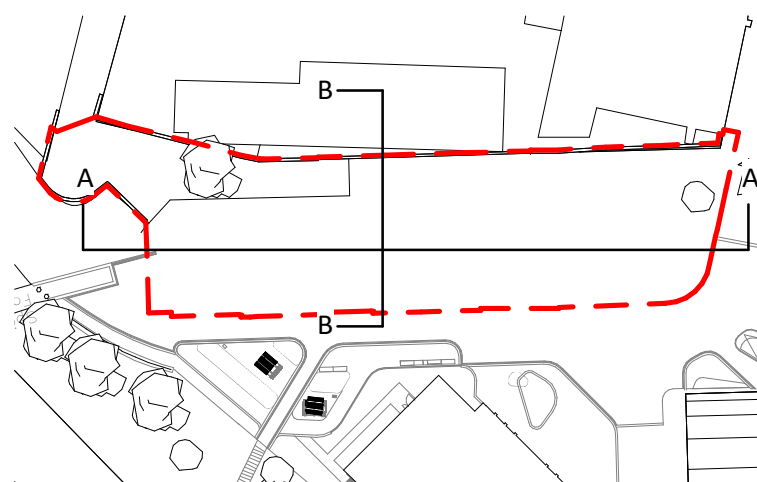

GSSarchitecture
KETTERING | GLOUCESTER | HARROGATE | LEEDS | MILTON KEYNES | NEWCASTLE

Project Title:
Campus Landscaping Schemes

Client:
University of Huddersfield

Drawing Title:
Existing GA Sections (EK)

Drawn By: AMG Checked By: CJPW Scale @A1: As indicated Date: 02.01.2025

Status: Preliminary Issue File No: UNI049H

Drawg No: (00)012 Rev: P01

P01 10.02.25 AMG CJPW Planning Issue. For Design Team Comments.

Rev	Date	Drn	Chk	Description
-----	------	-----	-----	-------------