

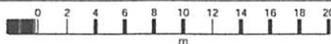


104 Gawthorpe Lane, HD5 0NZ

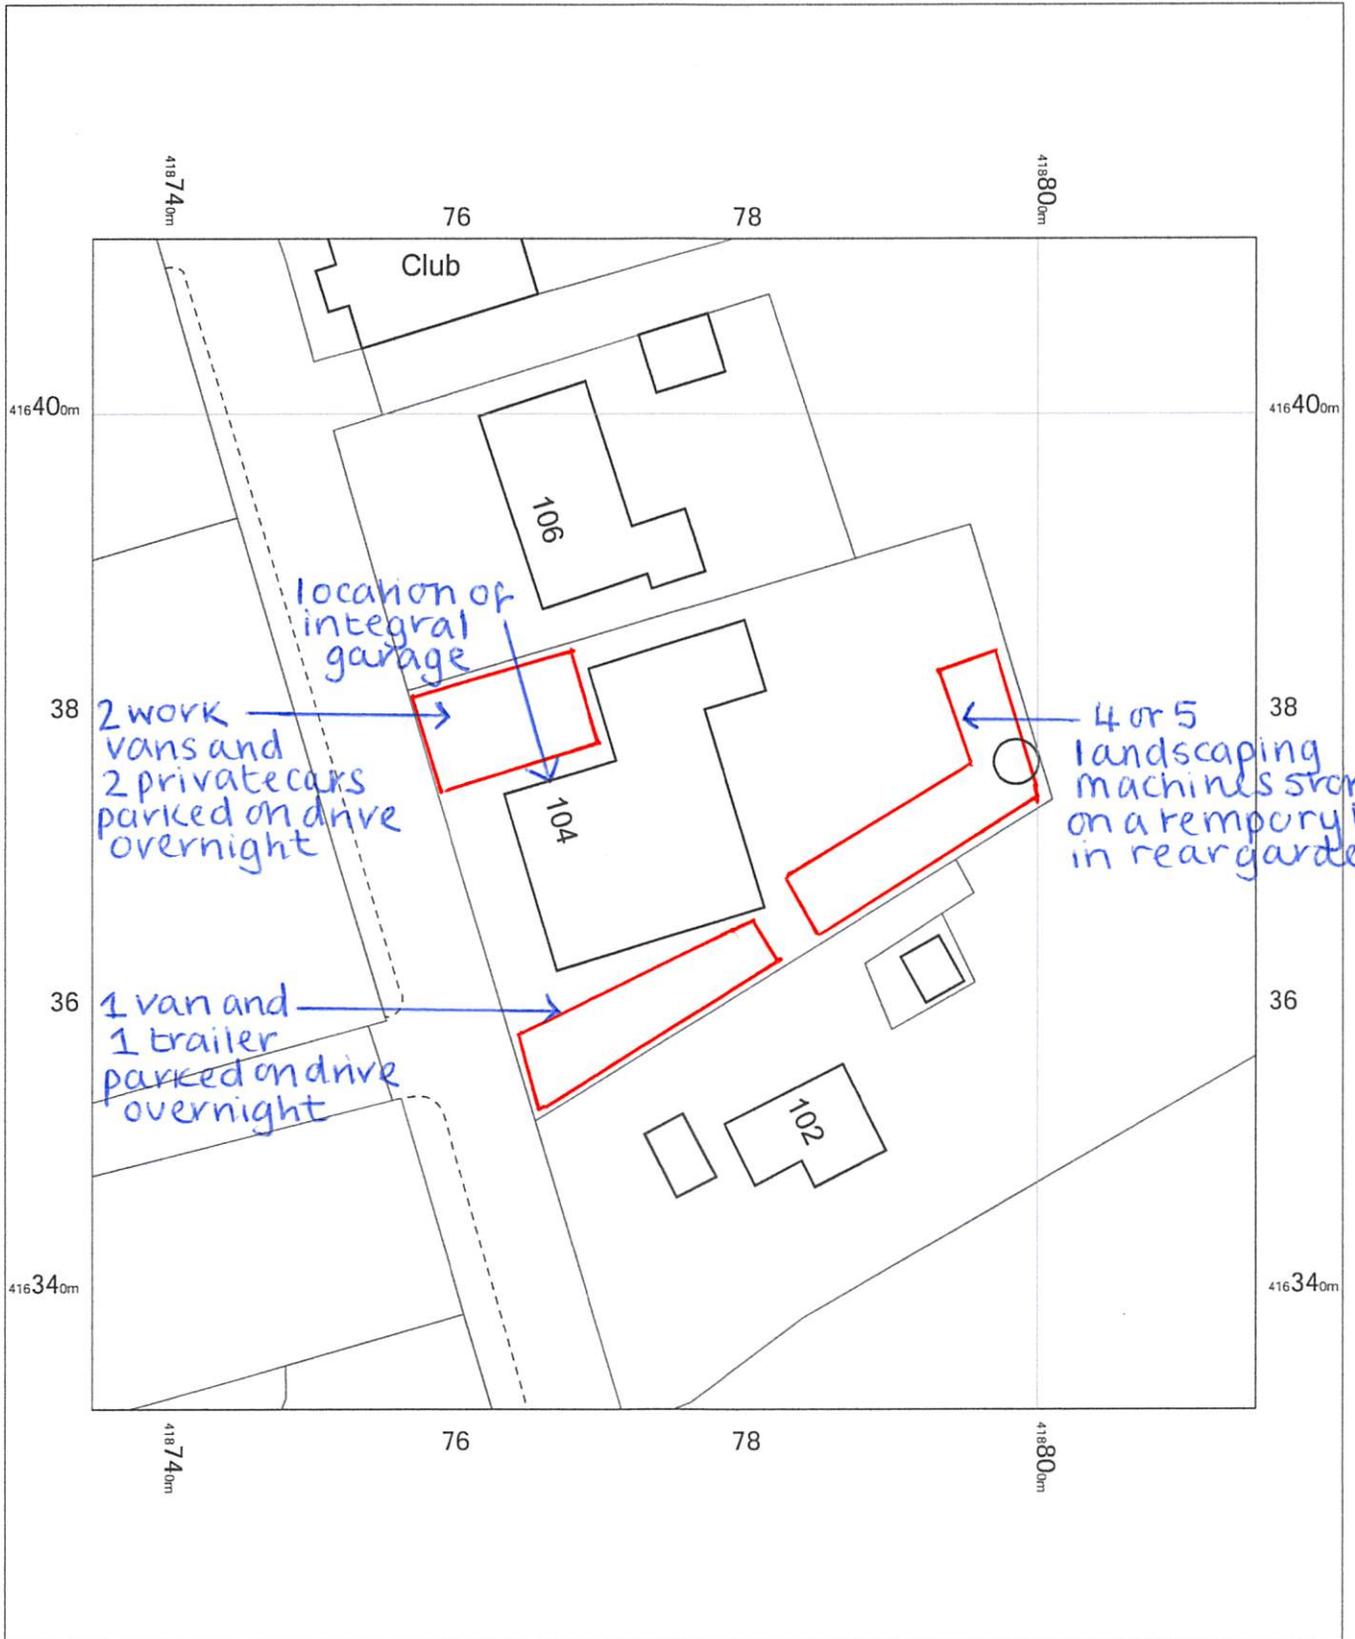

104 Gawthorpe Lane,
Lepton,
Huddersfield,
Kirklees
HD5 0NZ

OS MasterMap 1250/2500/10000 scale
Tuesday, June 17, 2025, ID: MPMBW-01227901
www.blackwellmapping.co.uk
1:500 scale print at A4, Centre: 418775 E, 416372 N
©Crown Copyright Ordnance Survey. Licence no. 100041041

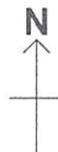

BLACKWELL'S
MAPPING SERVICES
PERSONAL & PROFESSIONAL MAPPING
www.blackwellmapping.co.uk

TEL: 0800 151 2612
maps@blackwell.co.uk

