


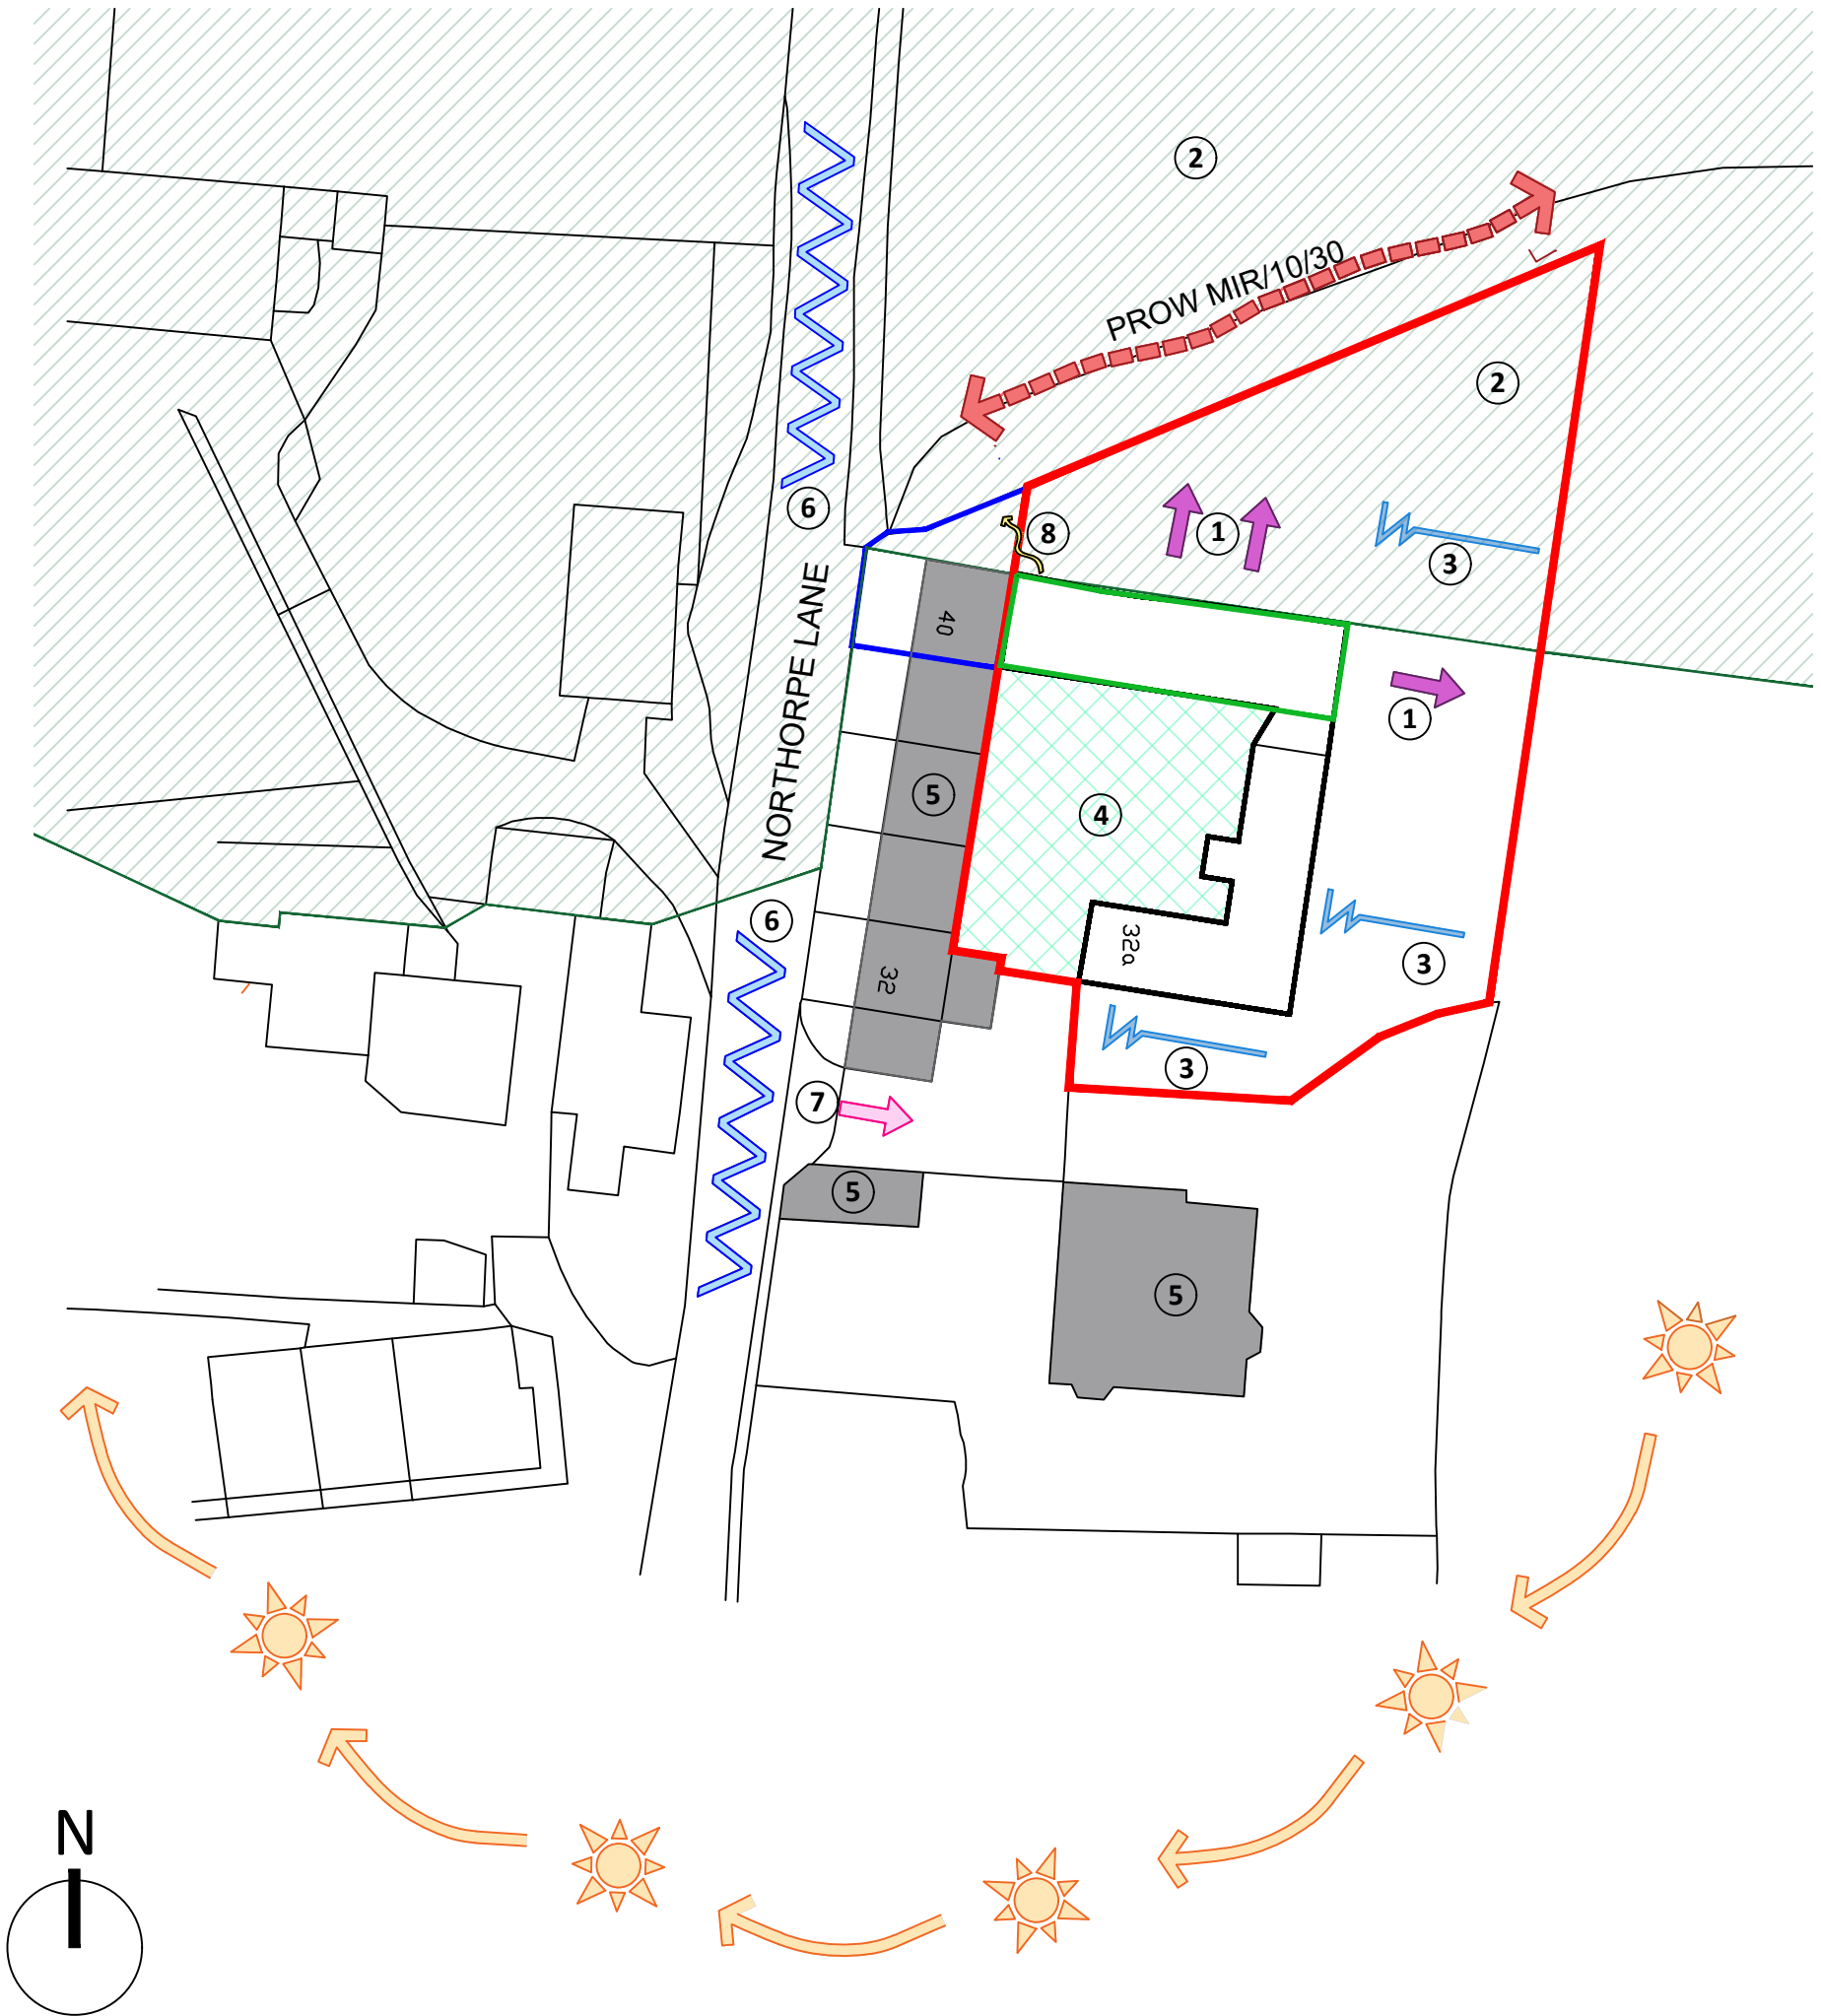

KEY

- 1 VIEWS
- 2 GREENBELT
- 3 SLOPE
- 4 EXISTING COURTYARD
- 5 DWELLINGS
- 6 NOISE SOURCE
- 7 SHARED ACCESS
- 8 OVERLOOKING



MARTIN WALSH
ARCHITECTURAL

Firth Buildings, 99 - 103 Leeds Rd, Dewsbury, WF12 7BU
e: info@martinwalsh.co.uk t: 01924 464342 w: www.martinwalsh.co.uk

Project
Conversion of Former Stables to Annex at 31A Northorpe Lane,
Mirfield, WF14 0QN

Client
Jane Ingham

P1	First Issue			IM	MW(J)	26.03.25	
Rev	Description			Drawn	Checked	Date	
Document Status : Purpose of Issue:							
S2 FOR INFORMATION							
Title							
Opportunities and Constraints							
MWA project		Scale	Original Paper Size	Orientation	Drawn		
6552		1:500	@A3	Portrait	IM		
File Identifier							
Project	Originator	Volume	Level	Type	Role	Number	Revision
JINL - MWA - XX - XX - DR - A - OC							P1