


M62

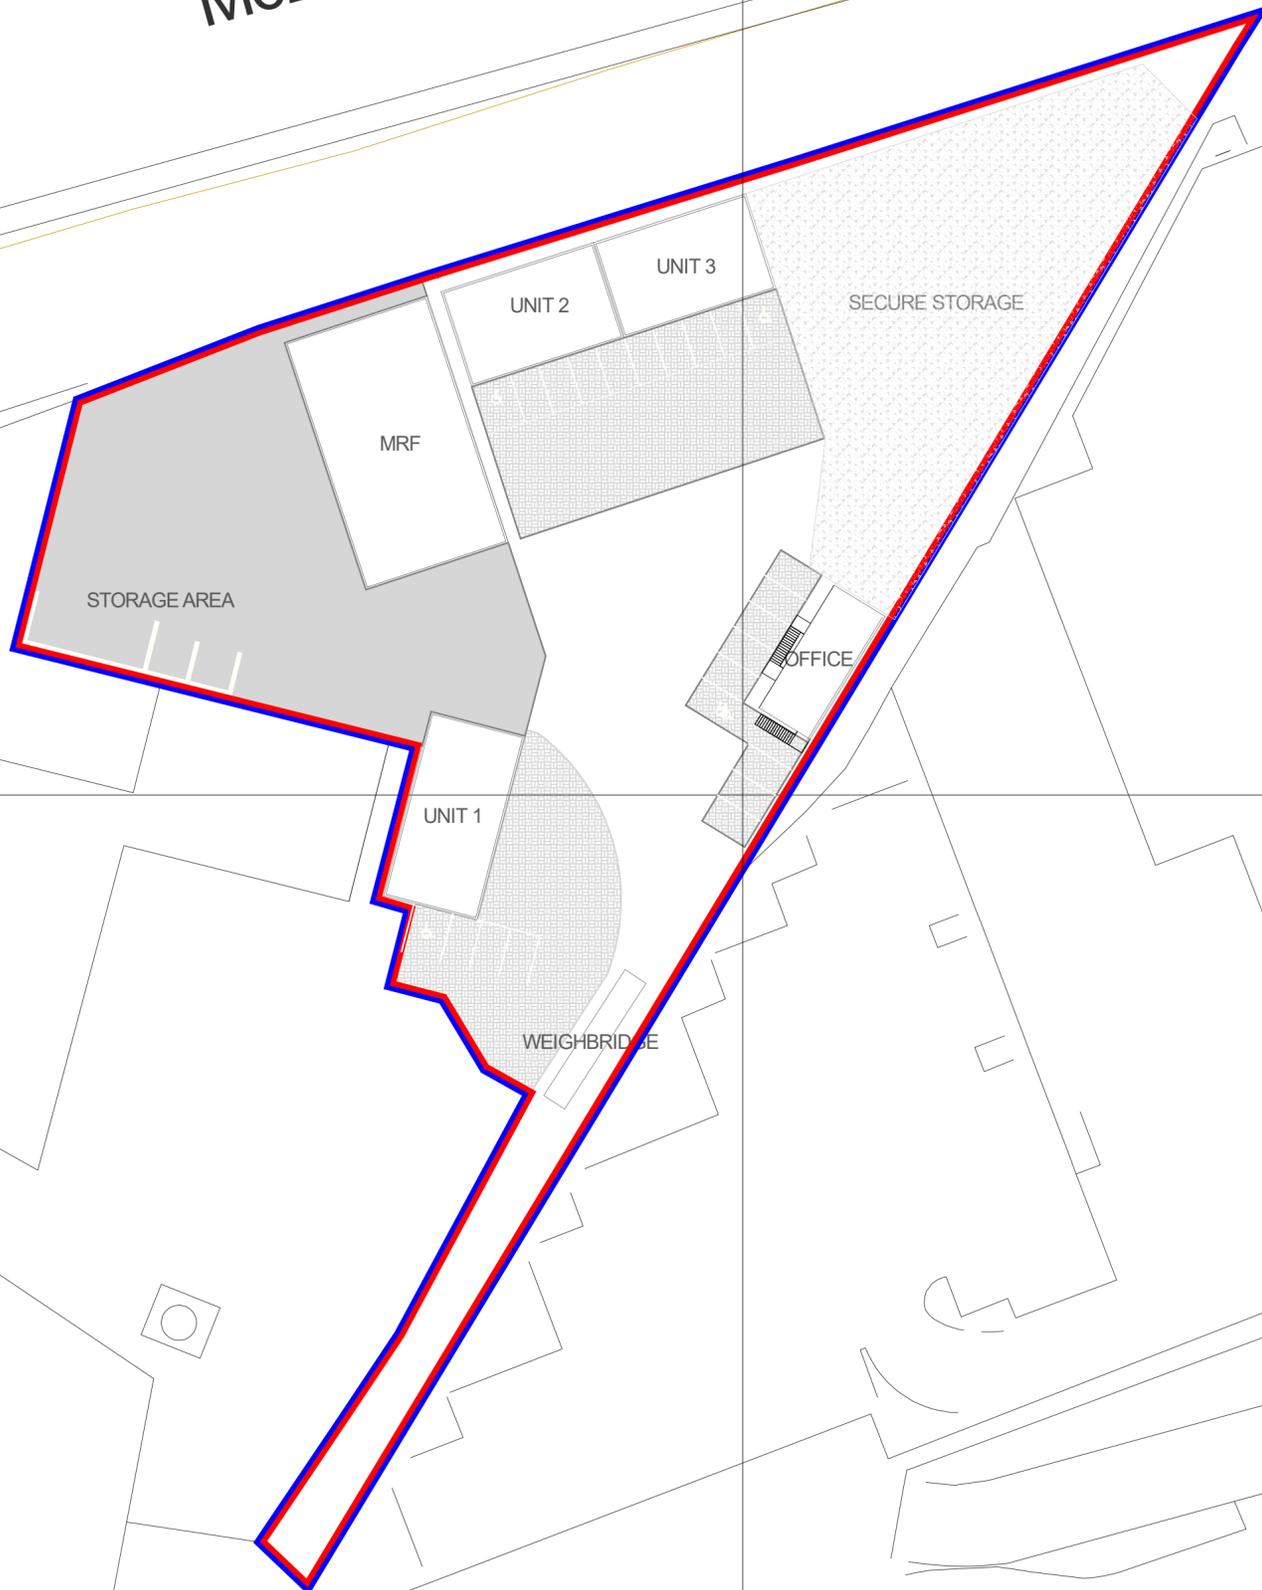

Key

Ownership Boundary 

Limit of Proposed Development 

Existing concrete hardstanding 

Block pavement permeable areas 

Hardcore surfacing 

Revision	Date	Change
Rev 1	xx/xx/xx	XXXX

Client
Foxhall Environmental

Plan Title
Proposed Development Layout

Plan No.
FOX/BIR/IND/PL/03

Drawn M Leivers	Date Sep 2024	
--------------------	------------------	--



Scale 1:500 @A2