



# Key

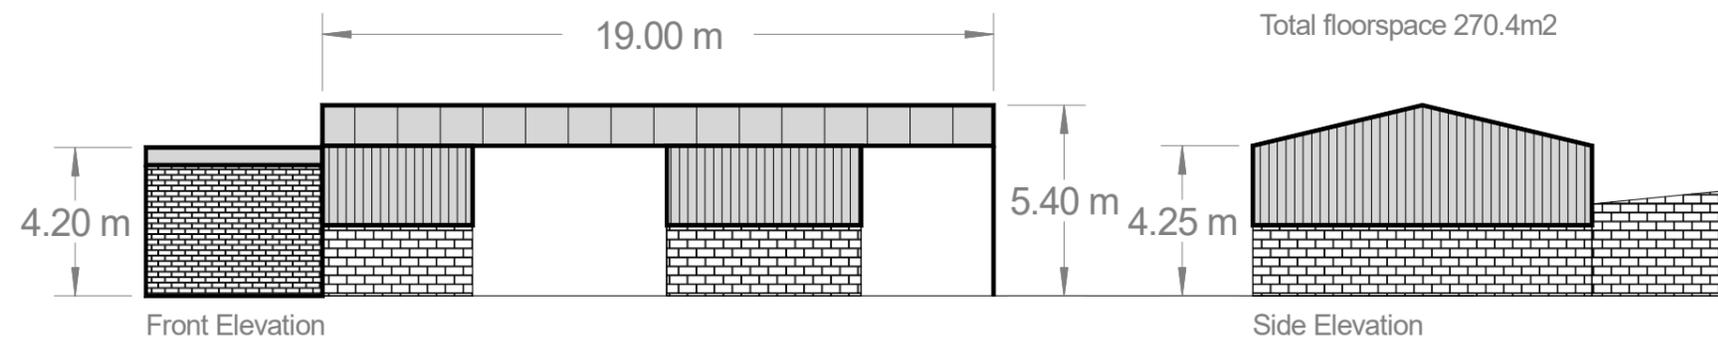

Scale 1:200 @ A3

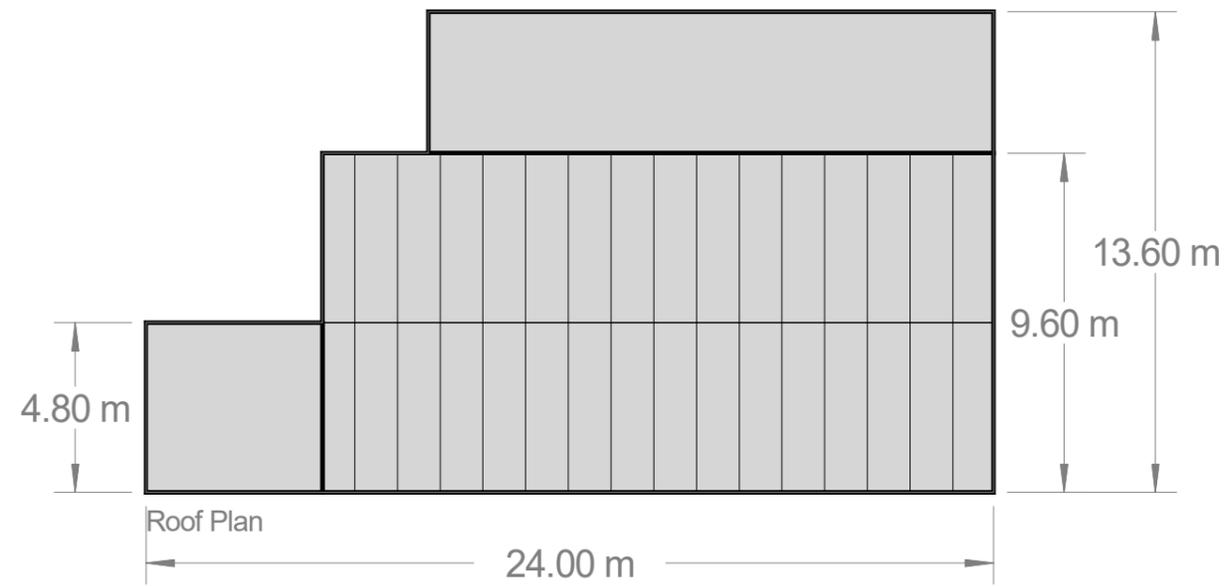

Revision	Date	Change
Rev 1	xx/xx/xx	xxxx

Client  
**Foxhall Environmental**

Plan Title  
**Existing Large Shed**

Plan No.  
**FOX/BIR/IND/PL/06**

Drawn M Leivers	Date Sep 2024	
--------------------	------------------	--

