


LOCATION PLAN 1:1250

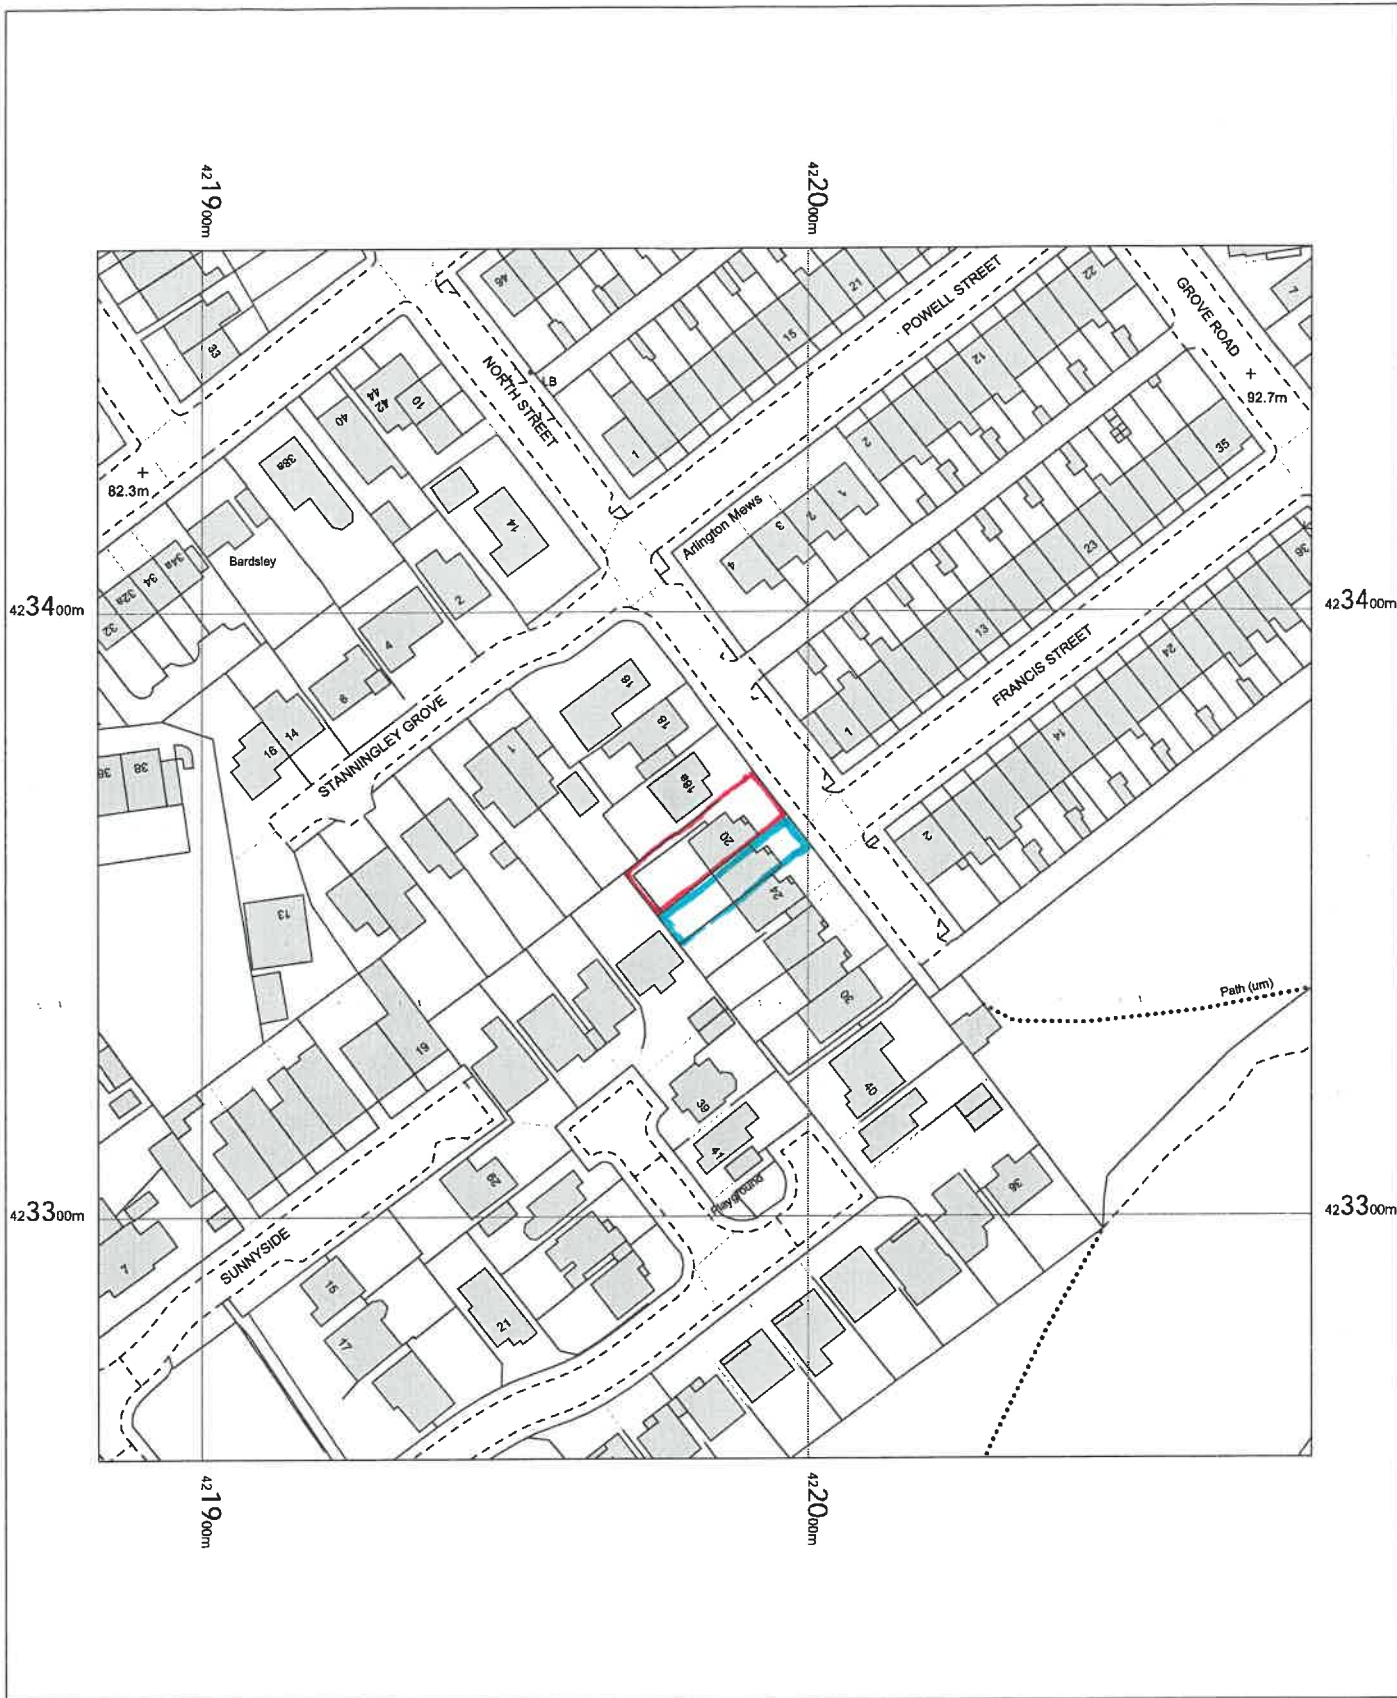


20 North Street,
Heckmondwike,
Kirklees
WF16 0AY

OS MasterMap 1250/2500/10000 scale
Wednesday, July 2, 2025, ID: BW1-01230467
maps.blackwell.co.uk

1:1250 scale print at A4, Centre: 421983 E, 423360 N

©Crown Copyright Ordnance Survey. Licence no.
100041041

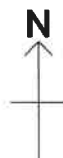

BLACKWELL'S
MAPPING SERVICES
PERSONAL & PROFESSIONAL MAPPING
www.blackwellmapping.co.uk

TEL: 0800 151 2612
maps@blackwell.co.uk

