




- General Notes**
1. Do not scale this drawing.
 2. All dimensions are in millimeters unless stated otherwise.
 3. This drawing is to be read in conjunction with all other relevant drawings & specifications.
 4. All proprietary items to be installed in strict compliance with manufacturers instructions and recommendations.
 5. No works shall commence on site until approval has been obtained from all relevant Agencies / Authorities.
 6. All dimensions referred to in this drawing must be verified.

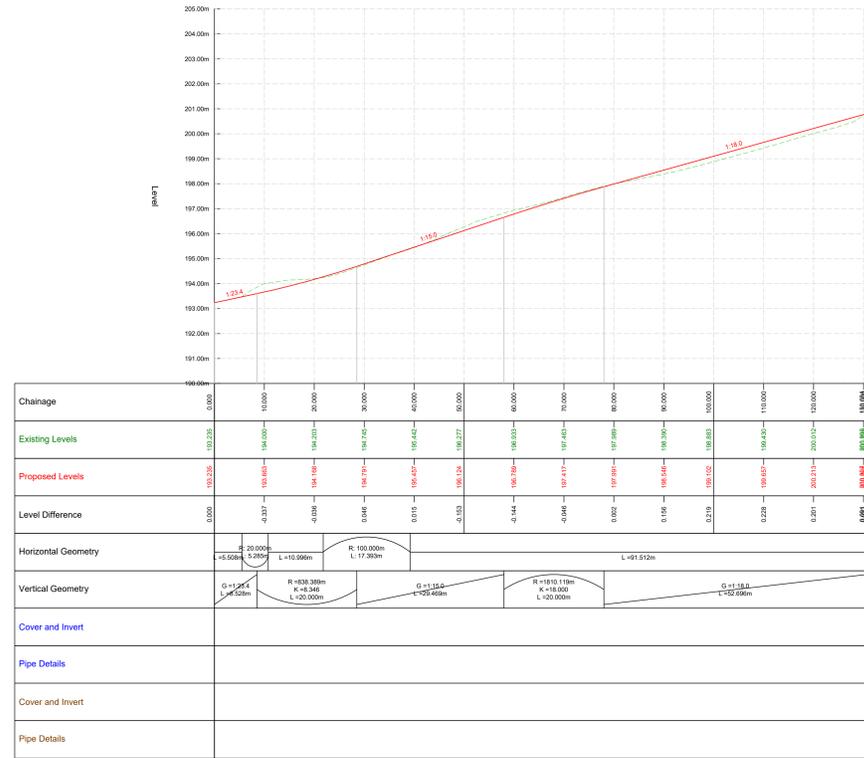


ROAD 01 - LONGSECTION
Scale: H 1:500,V 1:100. Datum: 190.000

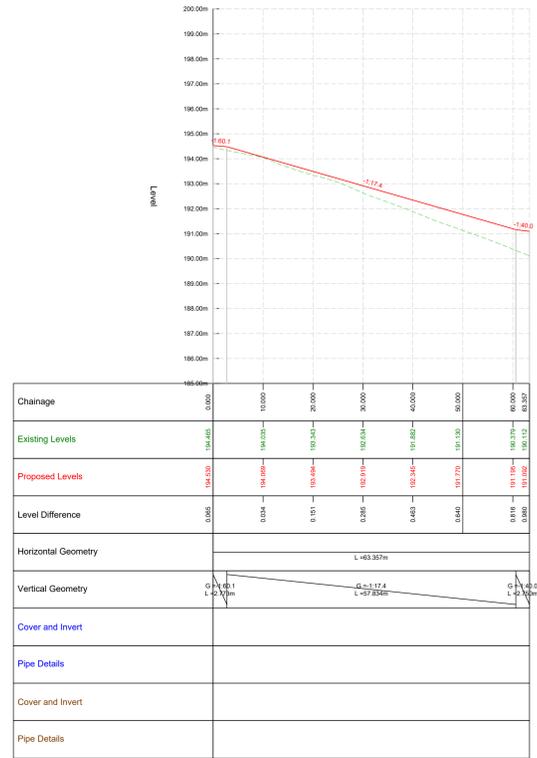


ROAD 02 - LONGSECTION
Scale: H 1:500,V 1:100. Datum: 185.000

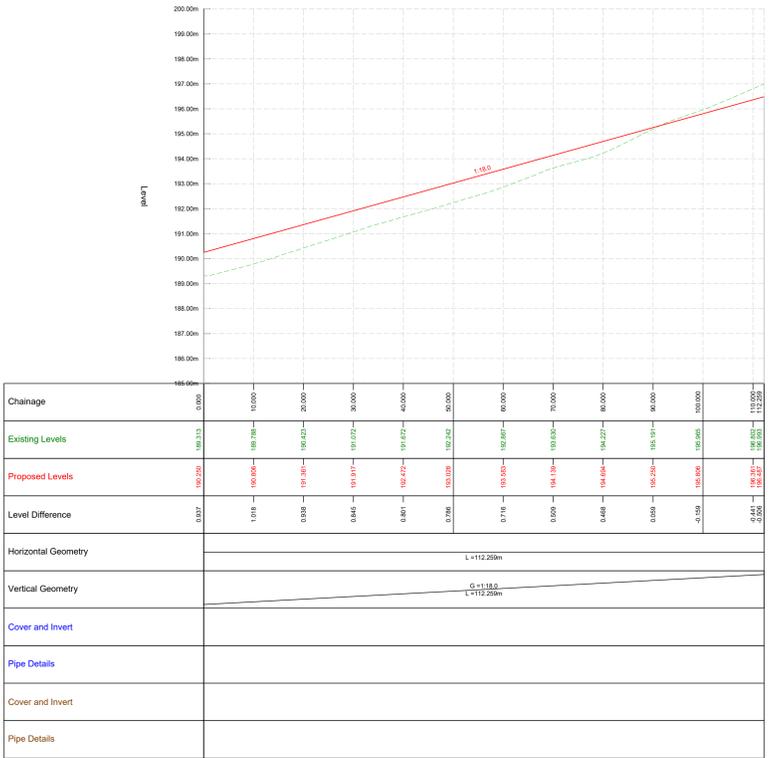


ROAD 03 - LONGSECTION
Scale: H 1:500,V 1:100. Datum: 185.000

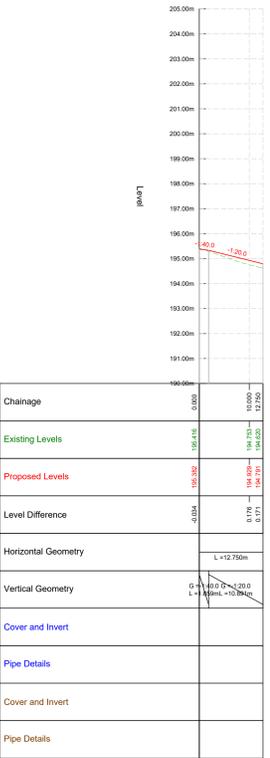


ROAD 04 - LONGSECTION
Scale: H 1:500,V 1:100. Datum: 190.000

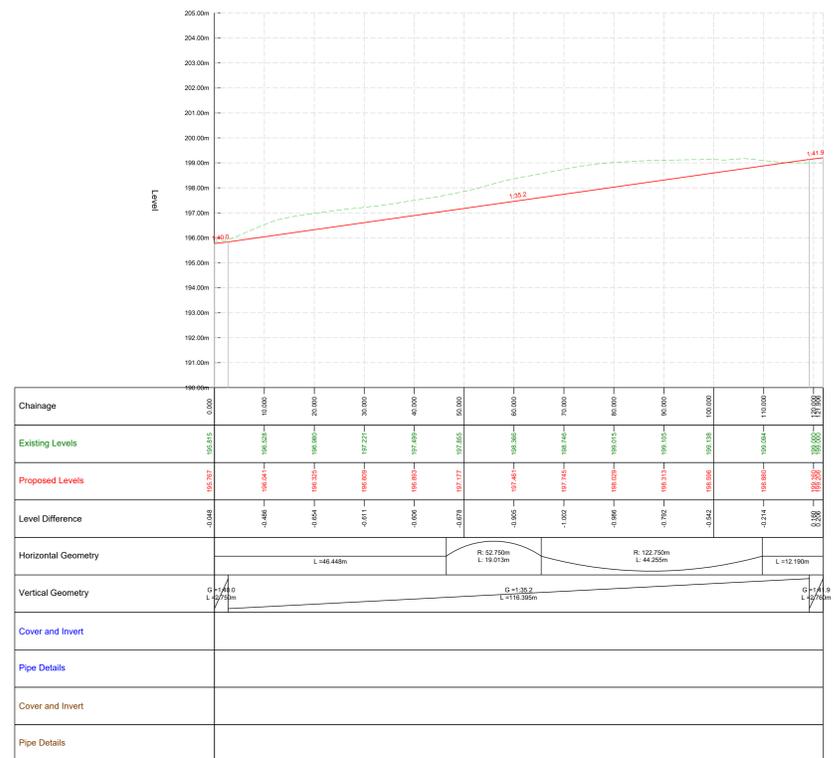

ROAD 05 - LONGSECTION
Scale: H 1:500,V 1:100. Datum: 190.000

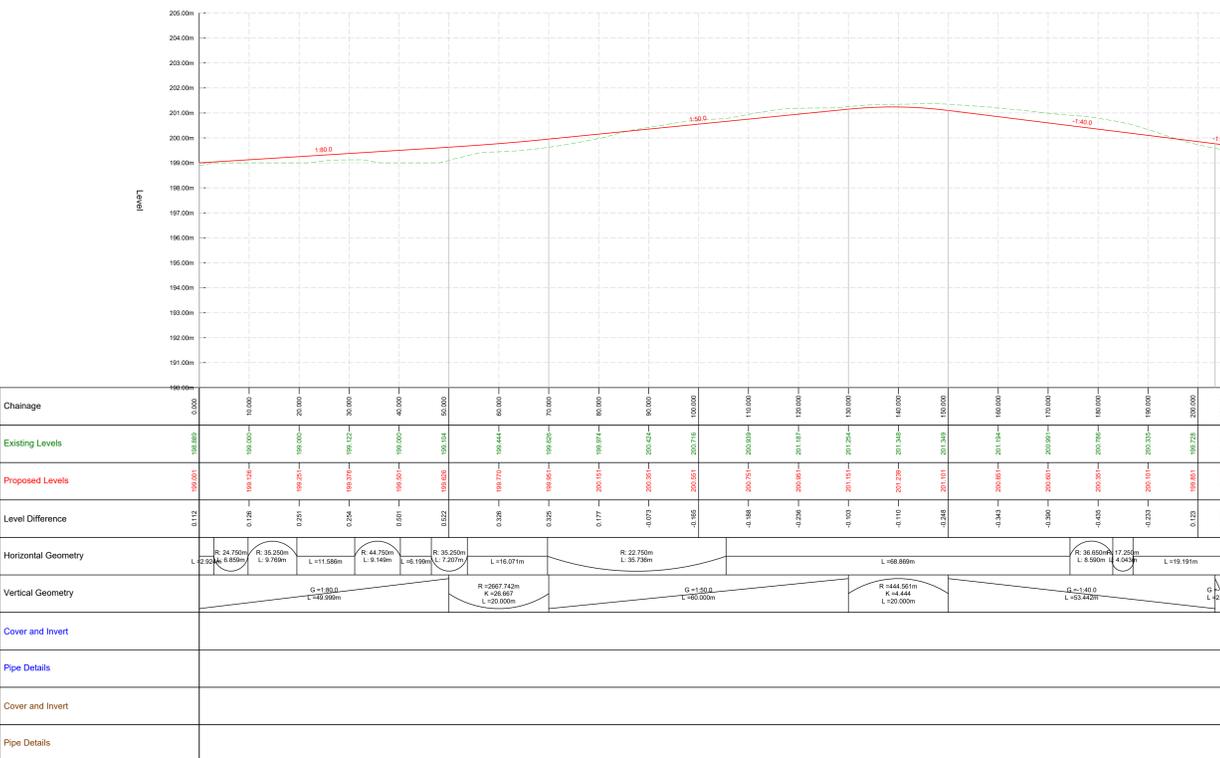

ROAD 06 - LONGSECTION
Scale: H 1:500,V 1:100. Datum: 190.000

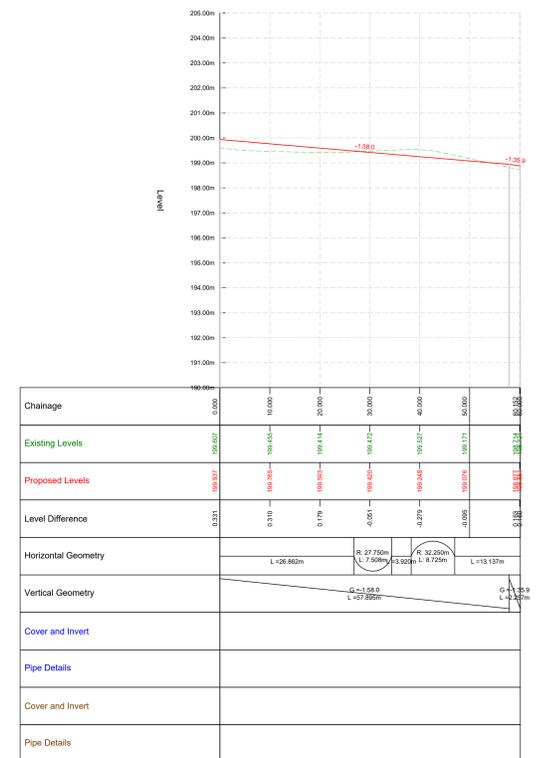

ROAD 07 - LONGSECTION
Scale: H 1:500,V 1:100. Datum: 190.000

P02	Longitudinal sections revised inline with latest site layout plan	SG	22.07.25
P01	First Issue	SG	24.02.25
rev	description	drawn	date
	Preliminary		

ELSTON ENGINEERING

1 Chapel Farm Close, Elston, Newark, Nottinghamshire, NG23 5PW
 W: www.elstonengineering.com
 E: enquiries@elstonengineering.com
 T: 01931 581372

client: **HARRON FORMS**

project: Land off Roslyn Avenue, Netherton, Huddersfield

drawing title: Longitudinal Sections

Drawing Number: EE100008-103	Drawn by: SG	Checked by: SG
Project ref: EE100008	scale: 1:500H 1:100V	date: 24.02.25
		original paper size: A1

Copyright © Elston Engineering Ltd. All rights reserved. Copying of these plans in full or in part is not permitted unless the written consent of Elston Engineering Ltd is obtained.