




INSET 01

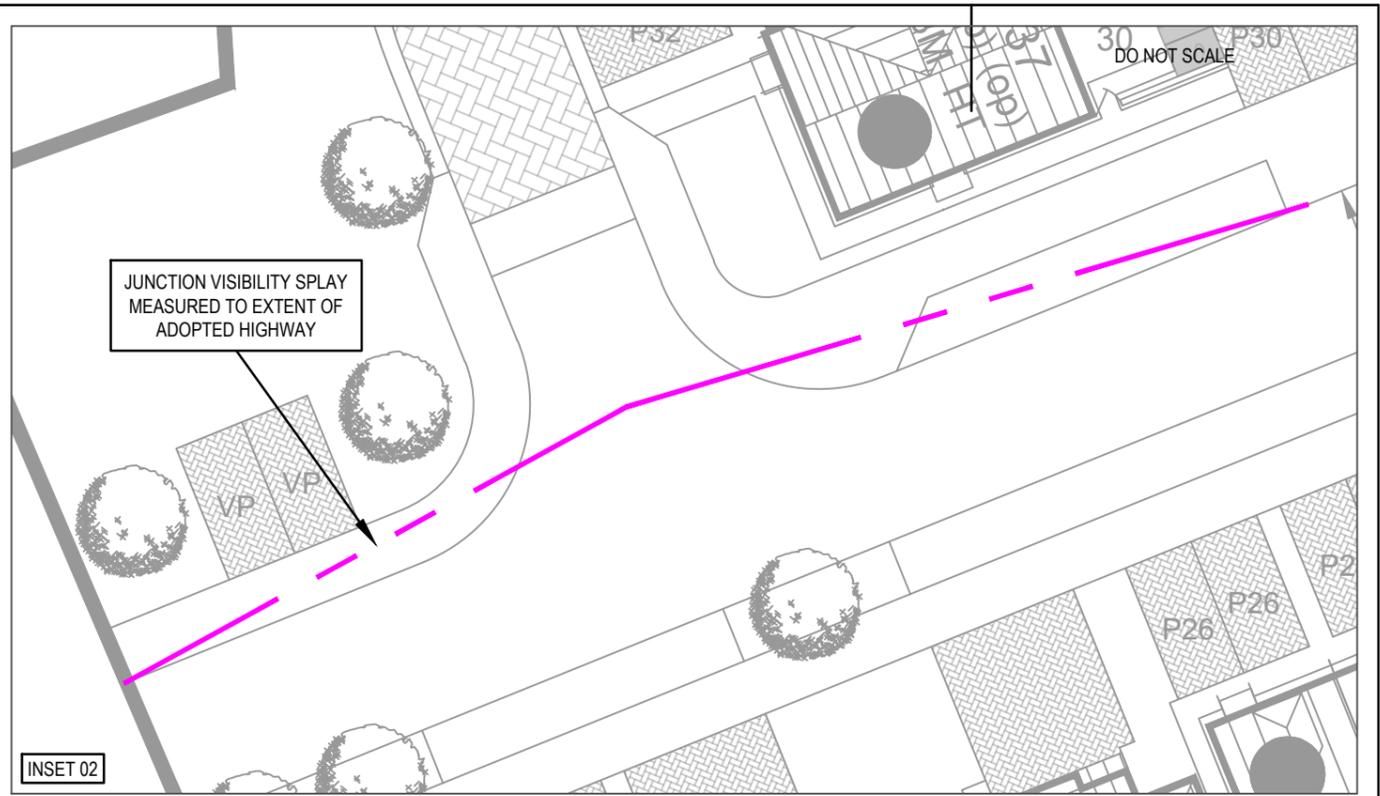

INSET 02

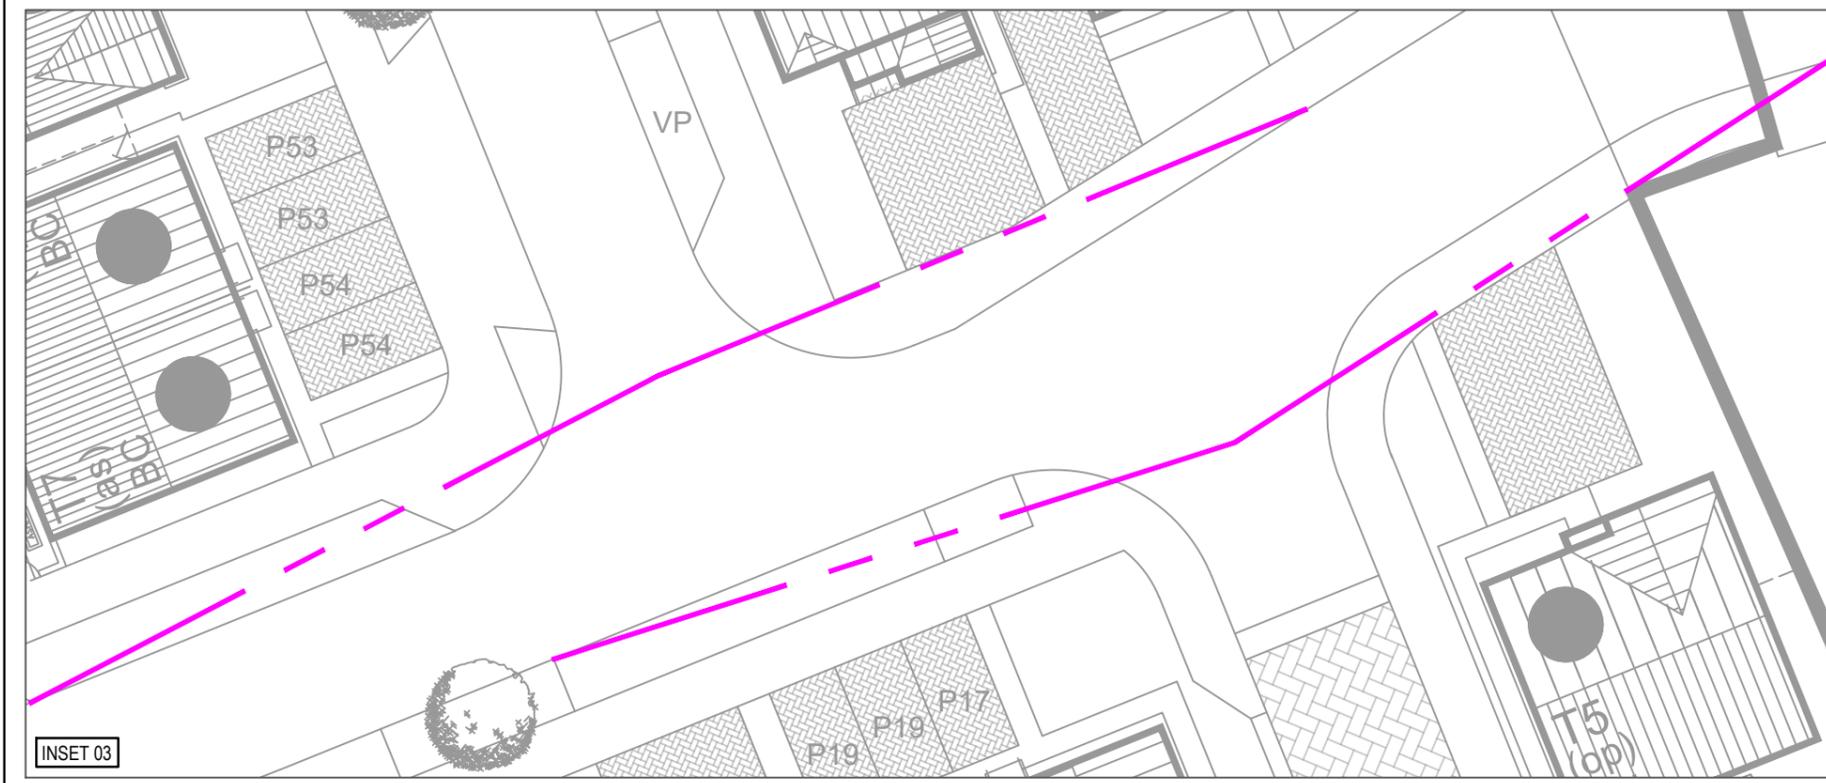

INSET 03

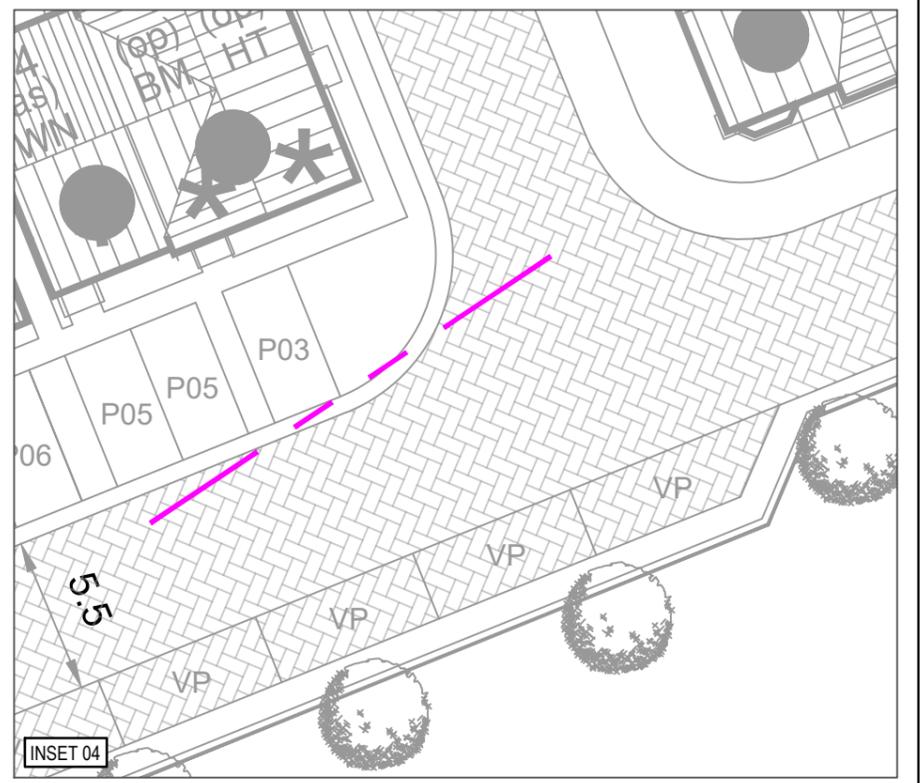

INSET 04

KEY:
 --- JUNCTION VISIBILITY (2.4m x 25m)

NOTES
 1. VISIBILITY SPLAYS BASED ON HARRON HOMES SITE LAYOUT DRAWING NO. PL01 (REV E).

REV	DATE	BY	DESCRIPTION	CHK	APP
A	20/10/25	RP	INITIAL ISSUE	PMO	PMO
-	17/10/25	RP	INITIAL ISSUE	PMO	PMO
STATUS PRELIMINARY					

PROJECT ROSLYN AVENUE, NETHERTON
DRAWING TITLE JUNCTION VISIBILITY SPLAYS 20MPH REQUIREMENTS

CLIENT HARRON HOMES			
CHECKED PMO	APPROVED PMO	DRG No. 25041/IN/01	
DRAWN BY: RP	SCALE @ A3 1:250	DATE OCTOBER 2025	REV. A

Intelligent Highway Solutions
 Suite 1, 3rd Floor, Goodbard House, Infirmary Street
 Leeds LS1 2JP
 optimahighways.com T 0113 245 1679