




- General Notes**
1. Do not scale this drawing.
 2. All dimensions are in millimeters unless stated otherwise.
 3. This drawing is to be read in conjunction with all other relevant drawings & specifications.
 4. All proprietary items to be installed in strict compliance with manufacturers instructions and recommendations.
 5. No works shall commence on site until approval has been obtained from all relevant Agencies / Authorities.
 6. All dimensions referred to in this drawing must be verified.

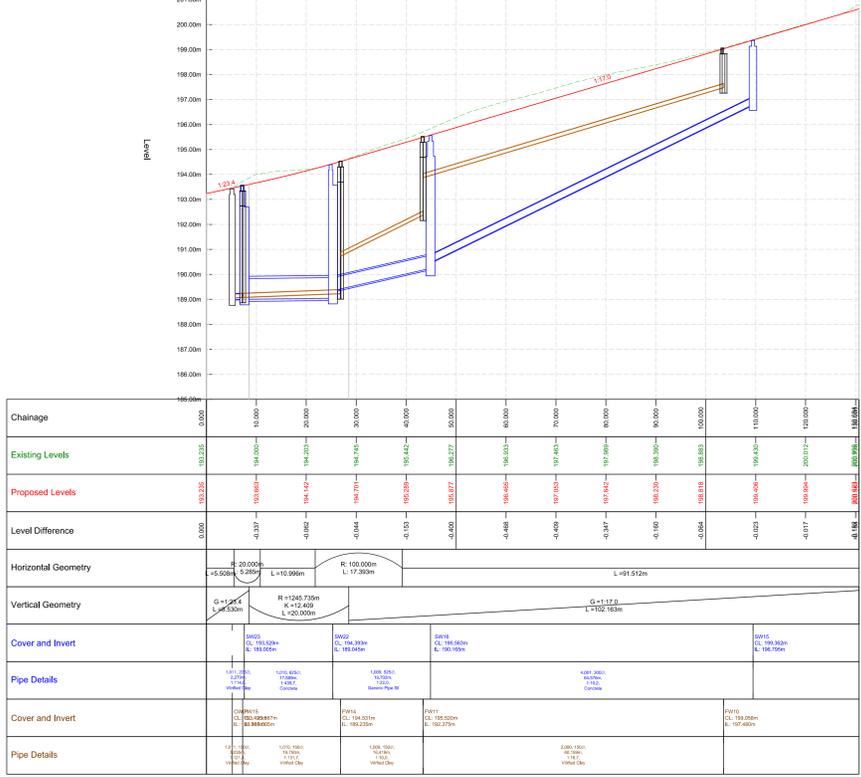

ROAD 01 - LONGSECTION
Scale: H 1:500, V 1:100. Datum: 185.000

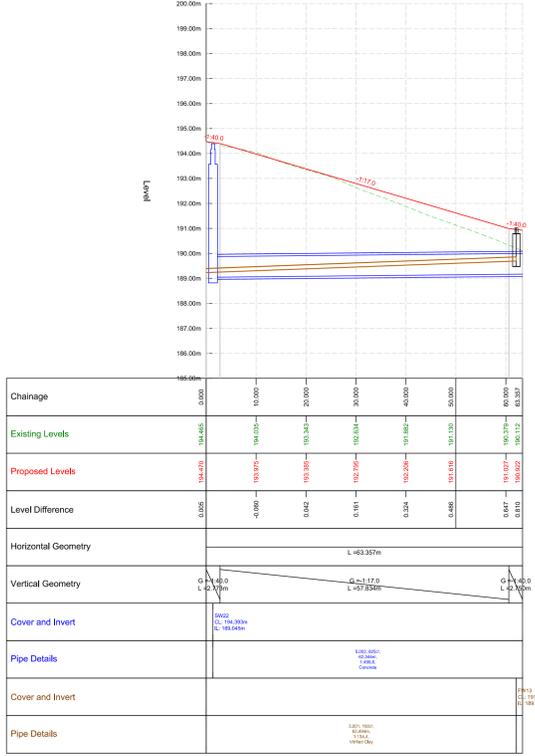


ROAD 02 - LONGSECTION
Scale: H 1:500, V 1:100. Datum: 185.000

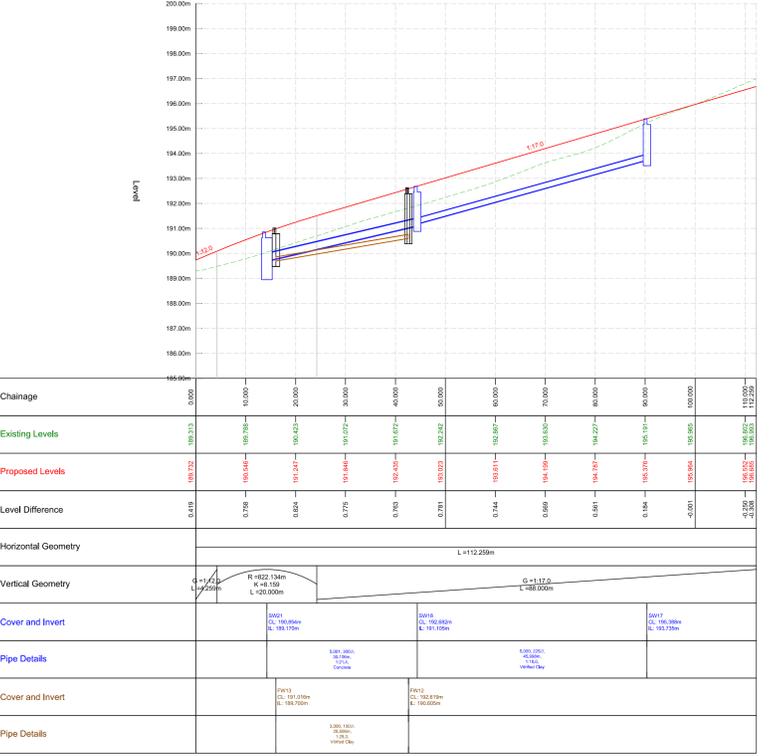


ROAD 03 - LONGSECTION
Scale: H 1:500, V 1:100. Datum: 185.000




ROAD 04 - LONGSECTION
Scale: H 1:500, V 1:100. Datum: 190.000

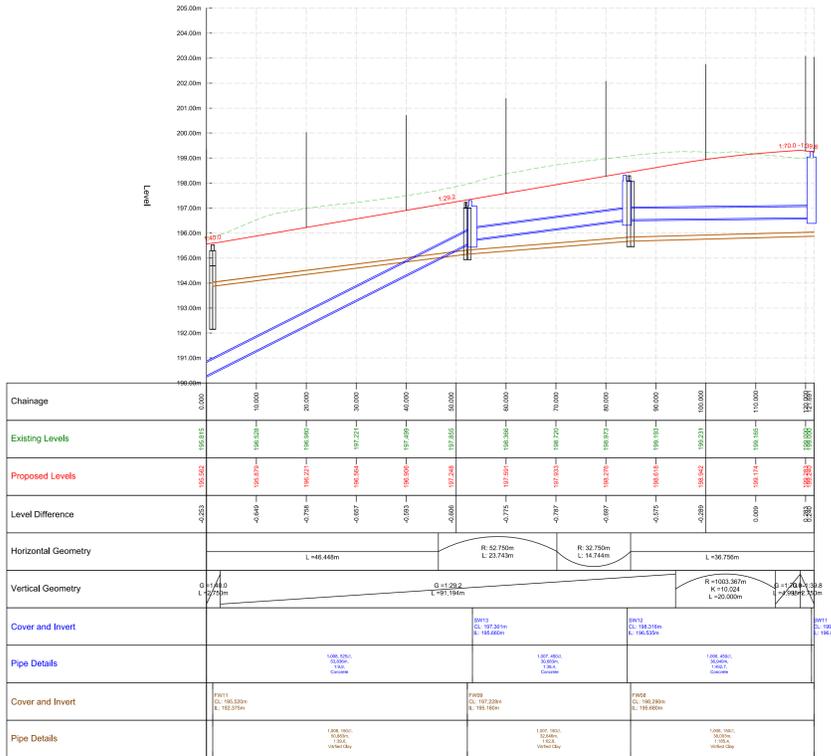

ROAD 05 - LONGSECTION
Scale: H 1:500, V 1:100. Datum: 190.000

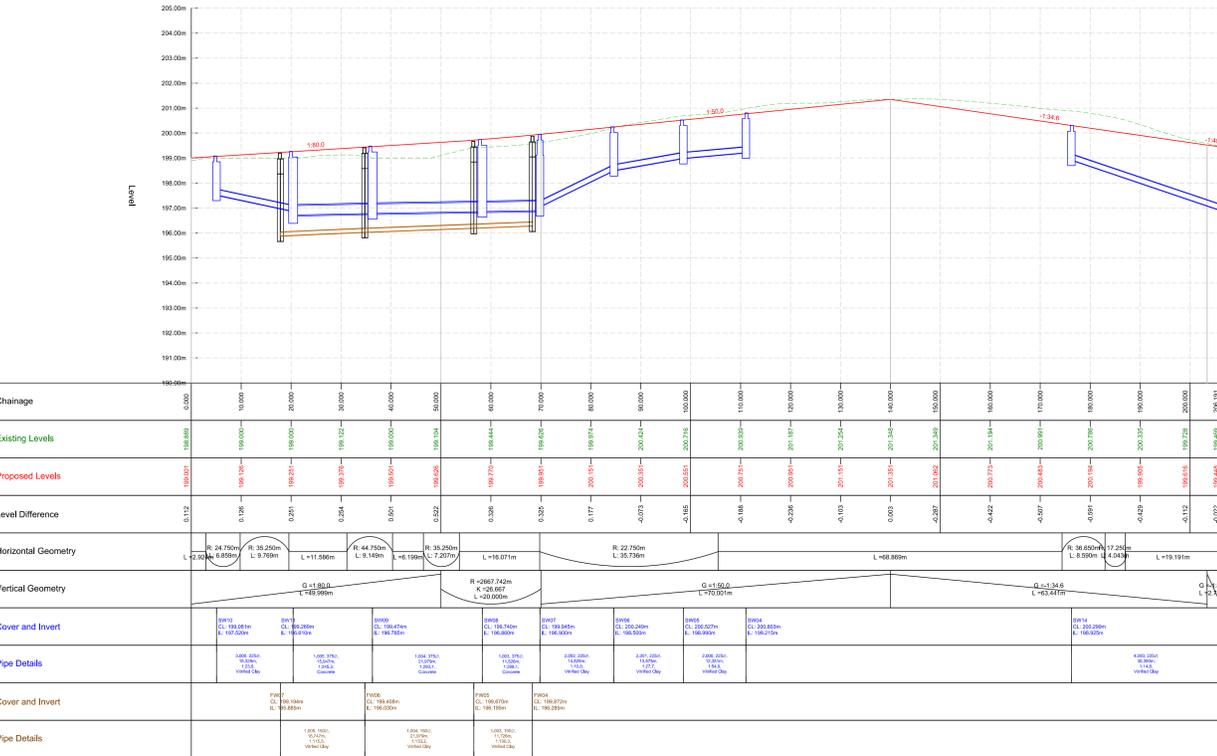

ROAD 06 - LONGSECTION
Scale: H 1:500, V 1:100. Datum: 190.000

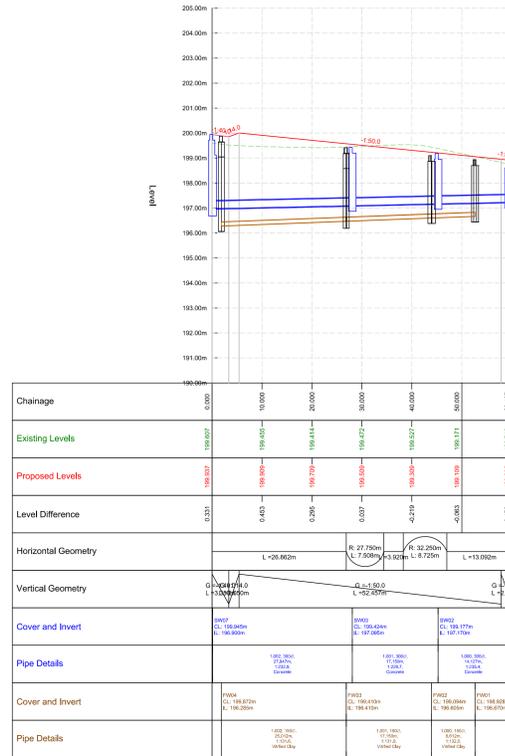

ROAD 07 - LONGSECTION
Scale: H 1:500, V 1:100. Datum: 190.000

P2	Drawing updated to suit revised site layout plan	SG	04.11.25
P1	First Issue	SG	29.09.25
rev	description	drawn	date



1 Chapel Farm Close, Ebbw, Newnham, Nottinghamshire, NG23 5PW
www.elstonengineering.com
eng@elstonengineering.com
07801 391372

client: **HARRON HOMES**

project: Land off Roslyn Avenue, Netherton, Huddersfield

drawing title: Longitudinal Sections

Drawing Number: EE100008-216
Scale: 1:500H 1:100V
Project ref: EE100008
Date: 29.09.2025
Original paper size: A0

Drawn by: SG
Checked by: SG

Copyright © Elston Engineering Ltd. All rights reserved. Copying of these plans in full or in part is not permitted unless the written consent of Elston Engineering Ltd is obtained.