



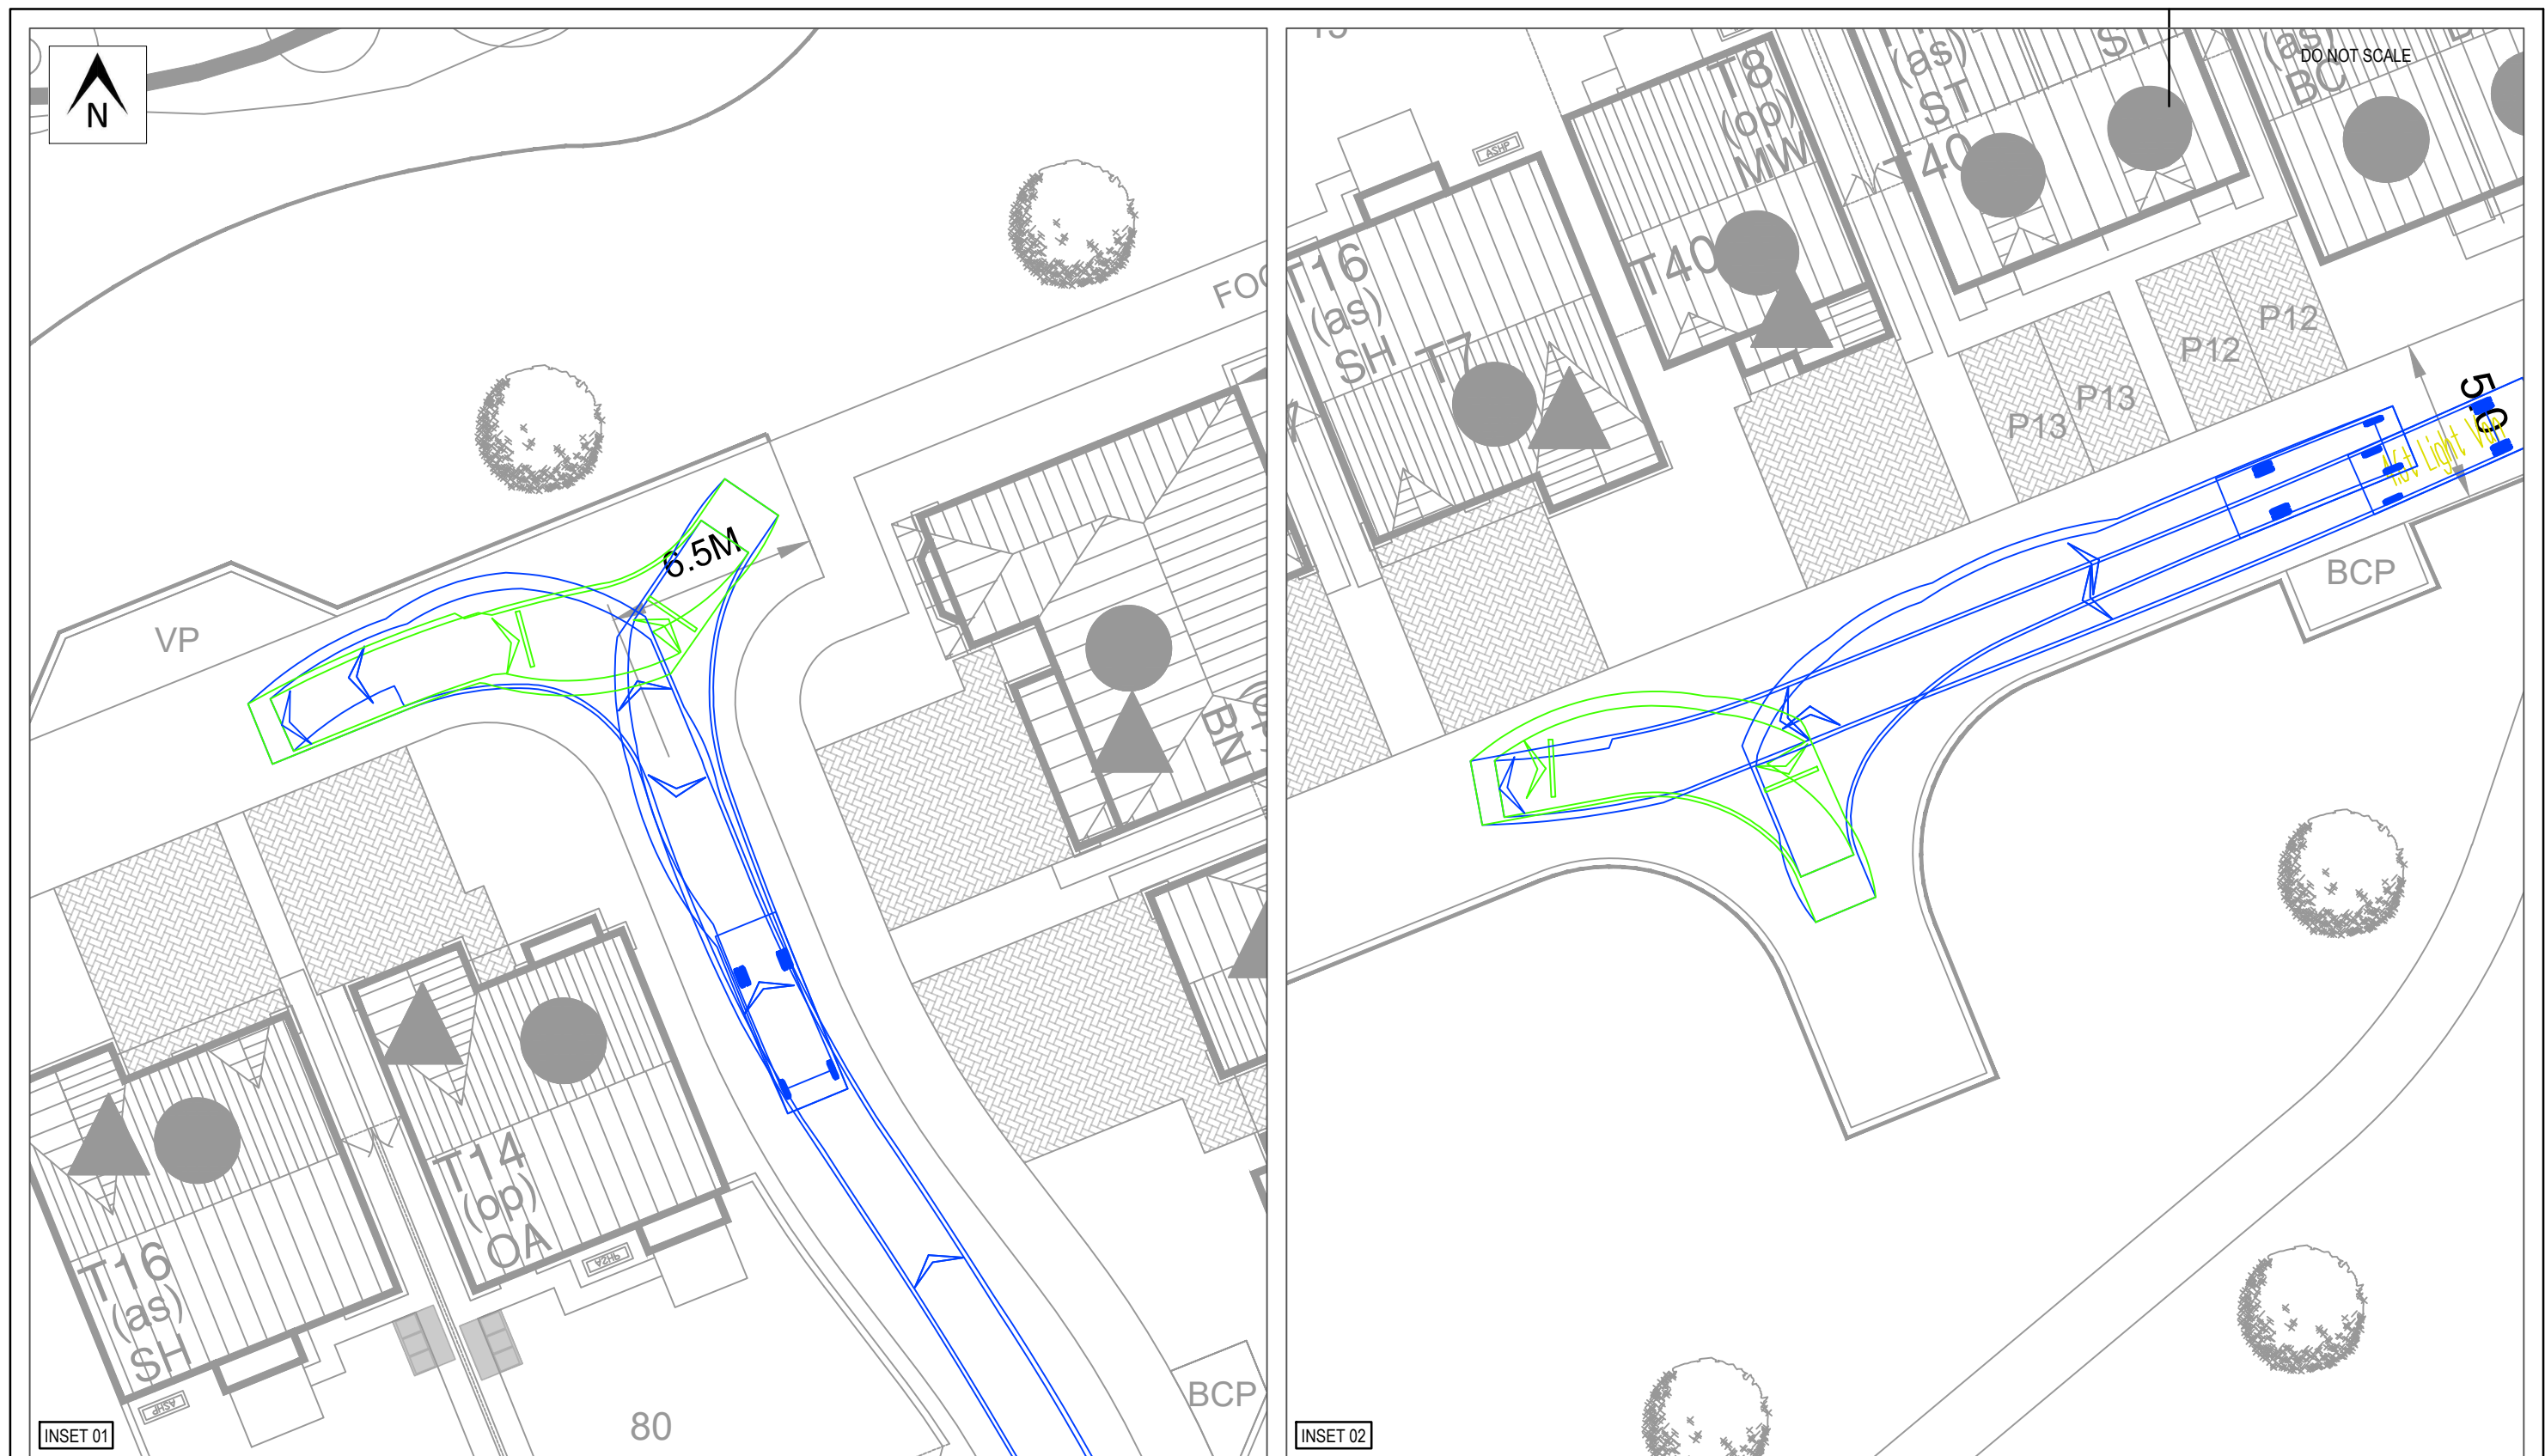

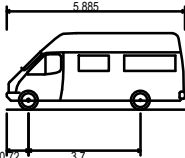

Overall Length	5.885m
Overall Width	2.000m
Overall Body Height	2.526m
Min Body Ground Clearance	0.299m
Track Width	1.765m
Lock to lock time	4.00s
Kerb to Kerb Turning Radius	6.000m

D	05/12/25	RP	UPDATED LAYOUT	PMO	PMO
C	20/10/25	RP	UPDATED LAYOUT	PMO	PMO
B	17/10/25	RP	UPDATED LAYOUT	PMO	PMO
A	23/07/25	RP	UPDATED LAYOUT	PMO	PMO
-	17/04/25	RP	INITIAL ISSUE	PMO	PMO
REV	DATE	BY	DESCRIPTION	CHK	APP
STATUS			PRELIMINARY		

PROJECT		CLIENT	
ROSLYN AVENUE, NETHERTON		HARRON HOMES	
DRAWING TITLE		CHECKED	APPROVED
SWEPT PATH ANALYSIS DELIVERY VEHICLE TRACKING		PMO	PMO
		DRG No.	
		25041/ATR/02	
		DATE	REV.
		DECEMBER 2025	D



Intelligent Highway Solutions
Suite 1, 3rd Floor, Goodbaird House, Infirmary Street
Leeds LS1 2JP
optimahighways.com T 0113 245 1679