




- General Notes
1. Do not scale this drawing.
 2. All dimensions are in millimeters unless stated otherwise.
 3. This drawing is to be read in conjunction with all other relevant drawings & specifications.
 4. All proprietary items to be installed in strict compliance with manufacturers instructions and recommendations.
 5. No works shall commence on site until approval has been obtained from all relevant Agencies / Authorities.
 6. All dimensions referred to in this drawing must be verified.

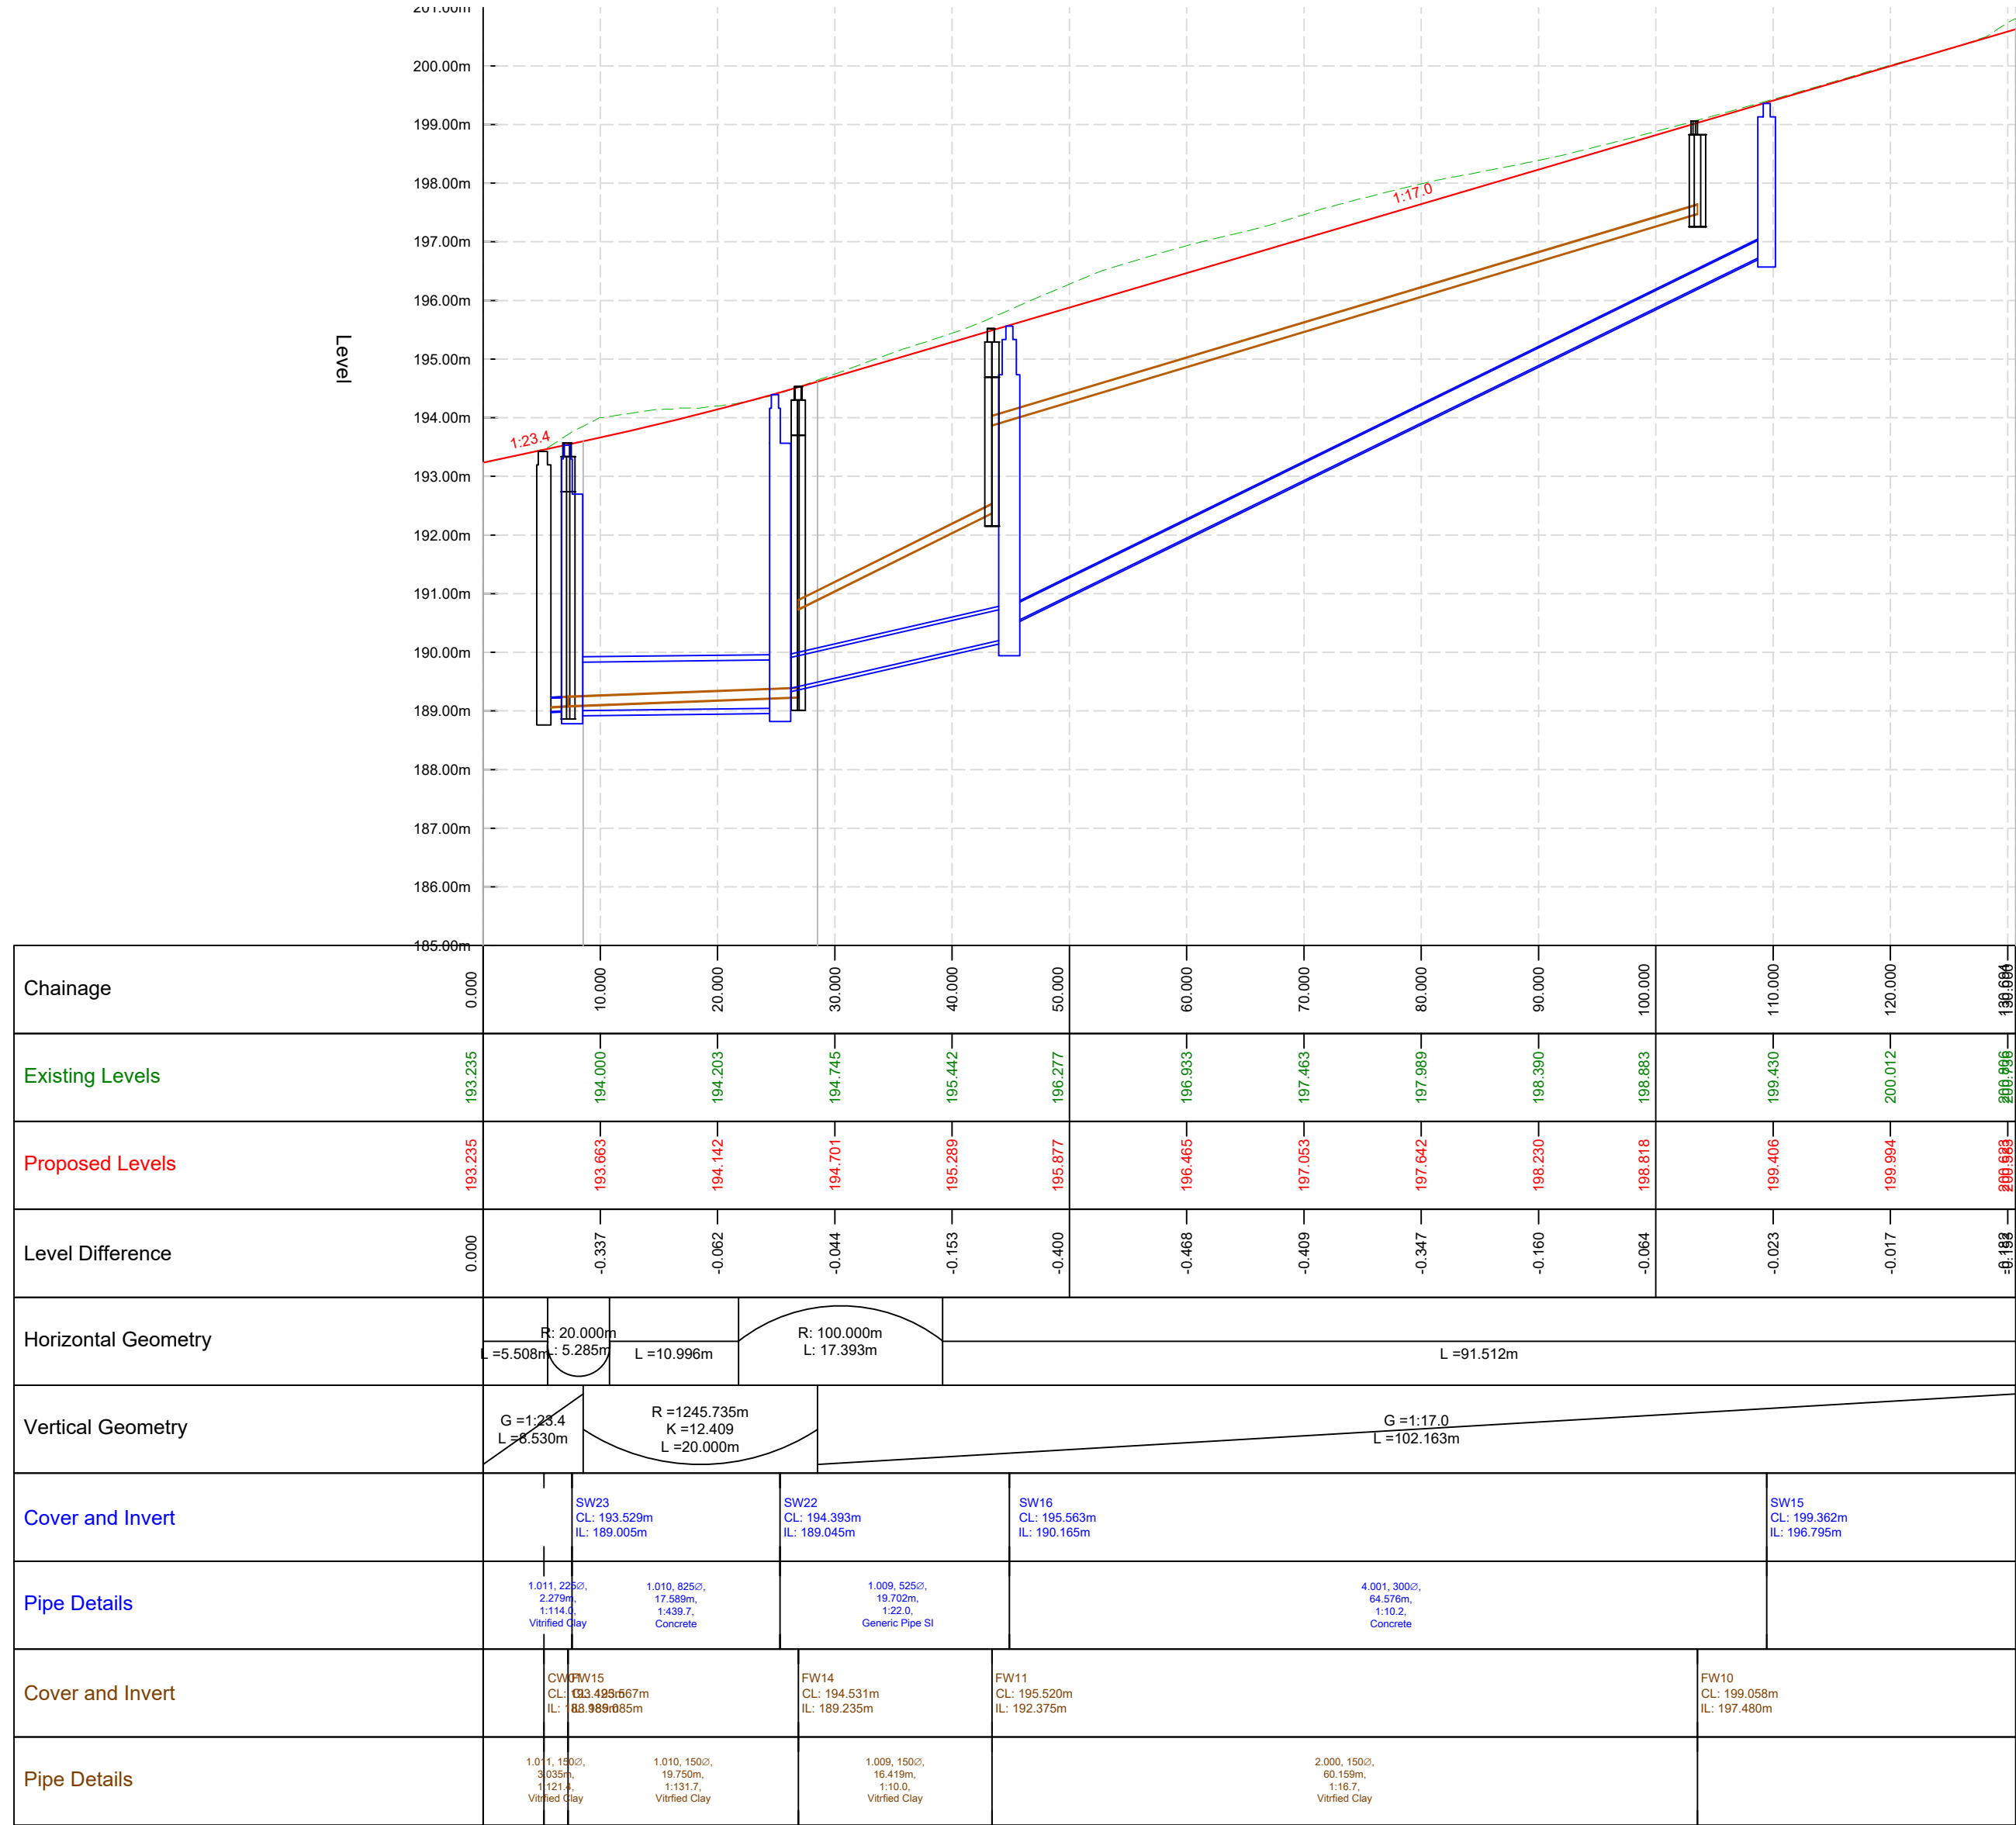


ROAD 01 - LONGSECTION
Scale: H 1:500,V 1:100. Datum: 185.000

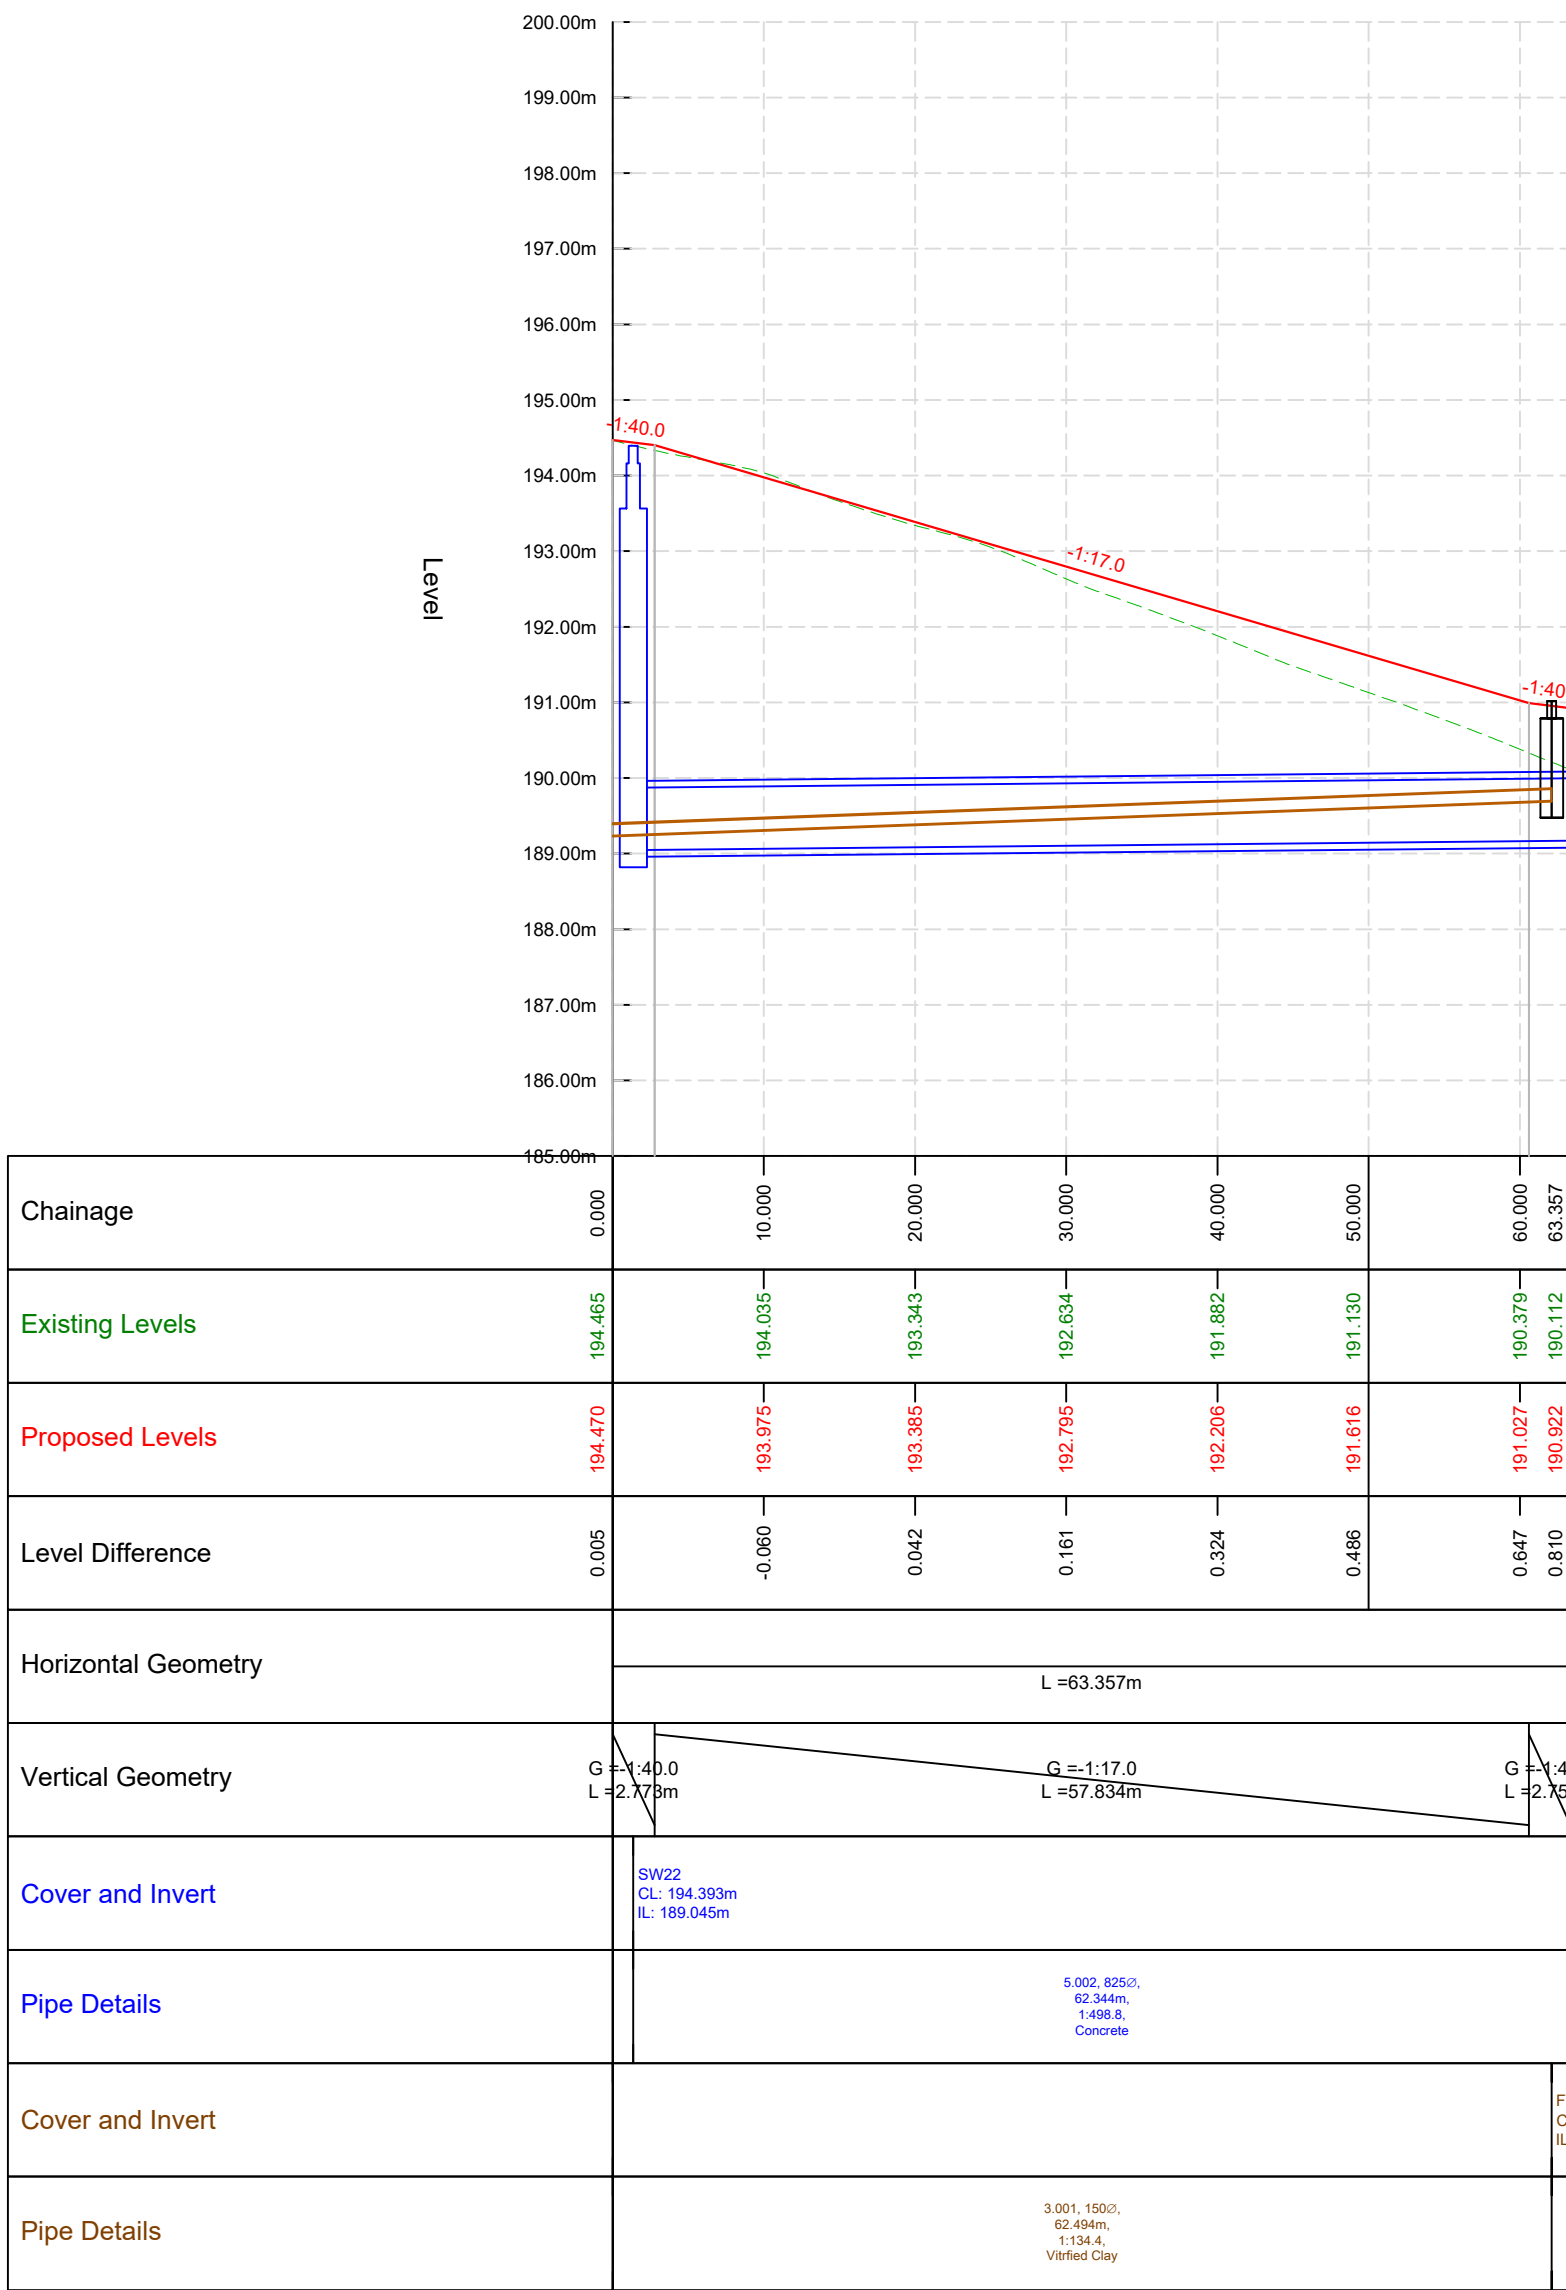


ROAD 02 - LONGSECTION
Scale: H 1:500,V 1:100. Datum: 185.000

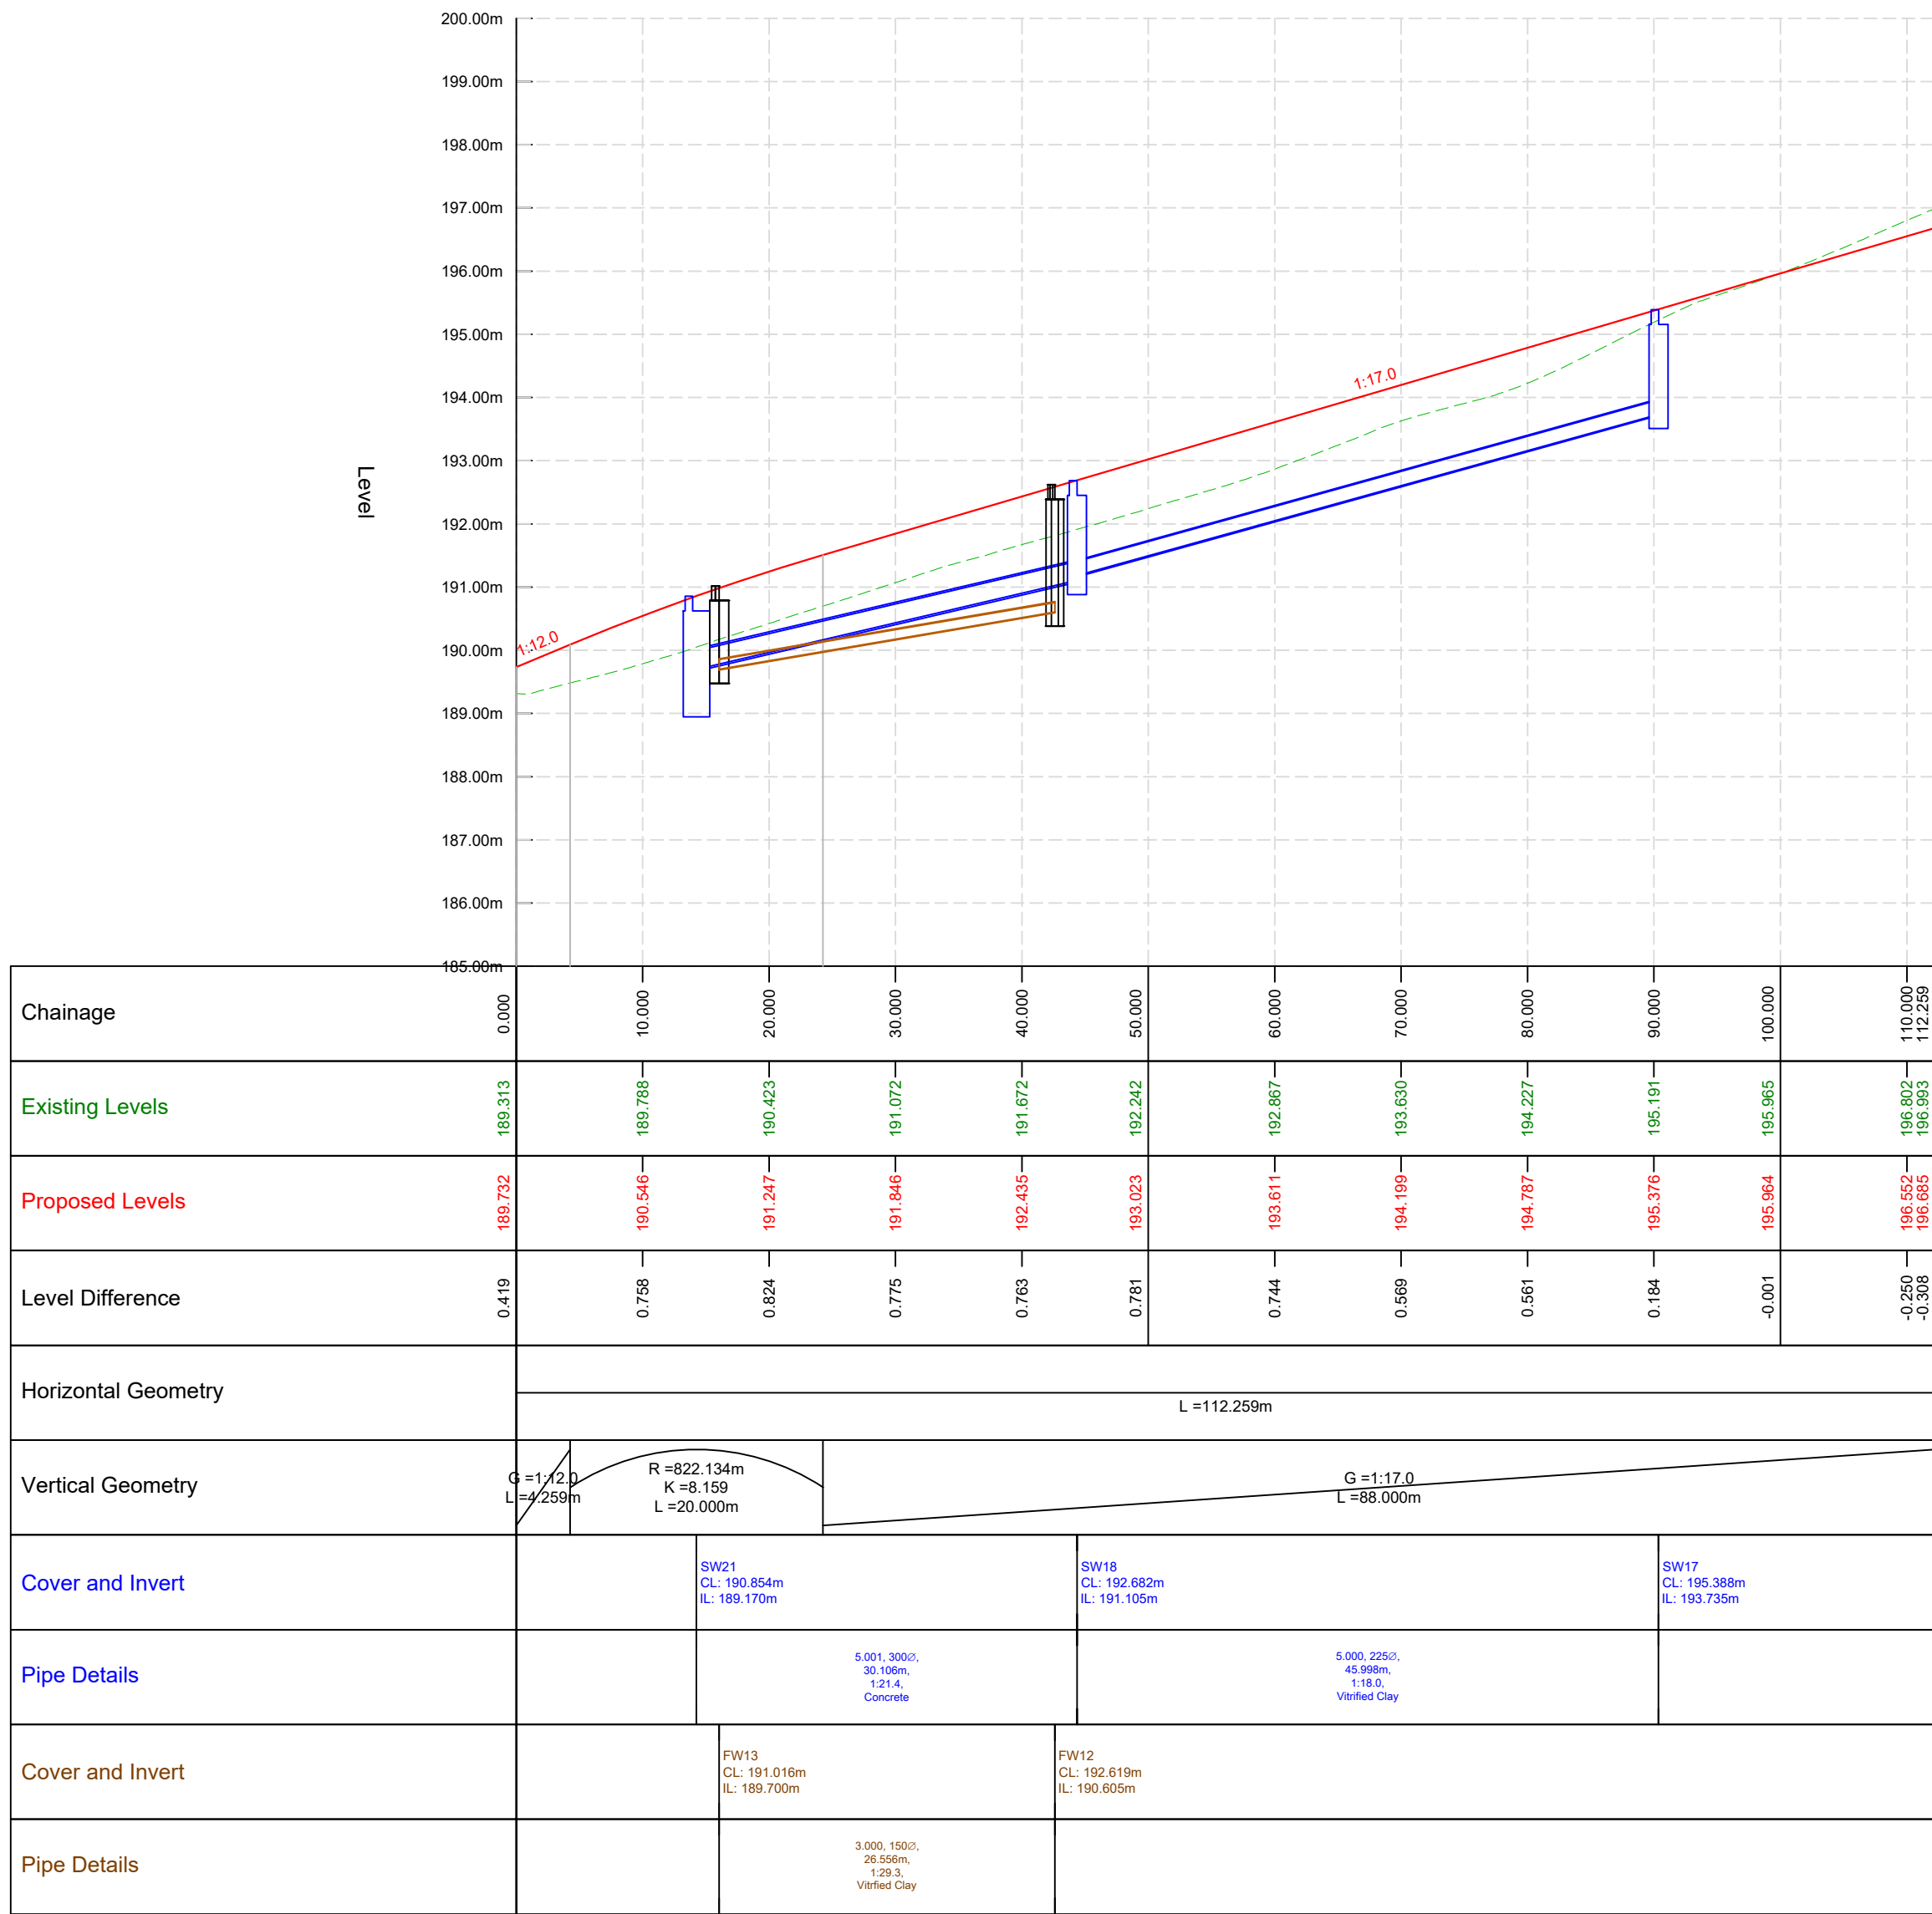


ROAD 03 - LONGSECTION
Scale: H 1:500,V 1:100. Datum: 185.000

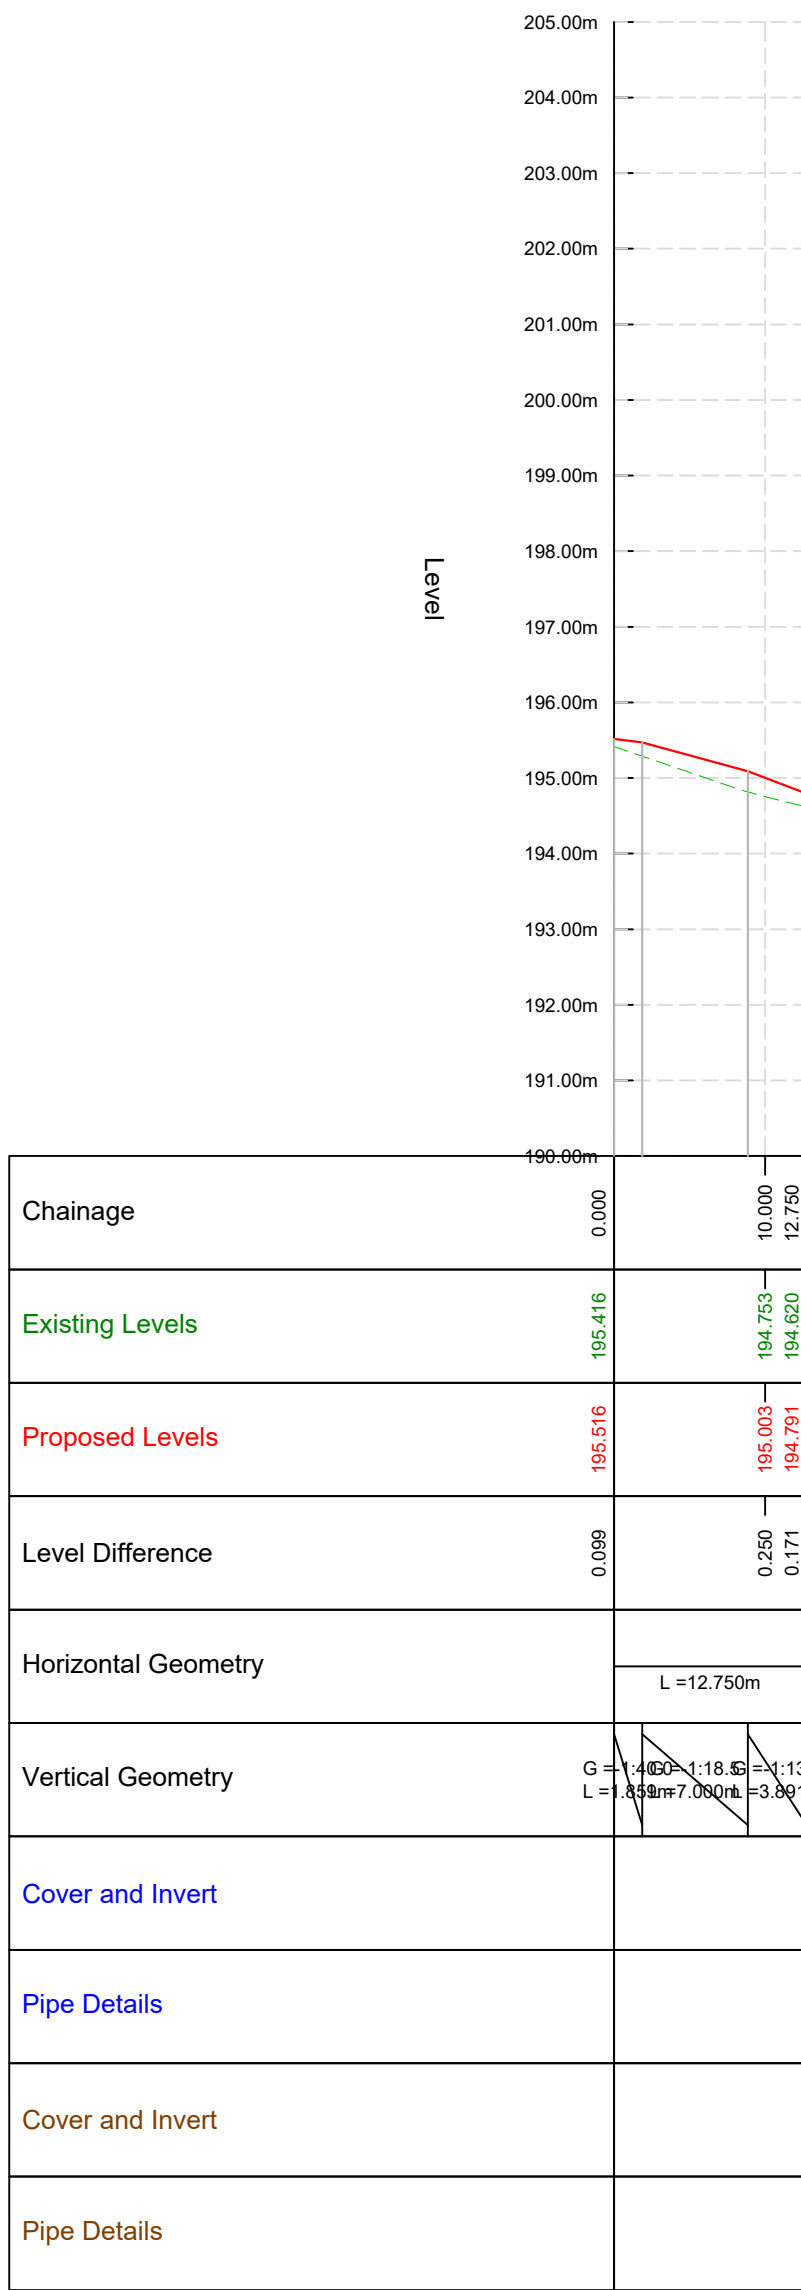


ROAD 04 - LONGSECTION
Scale: H 1:500,V 1:100. Datum: 190.000

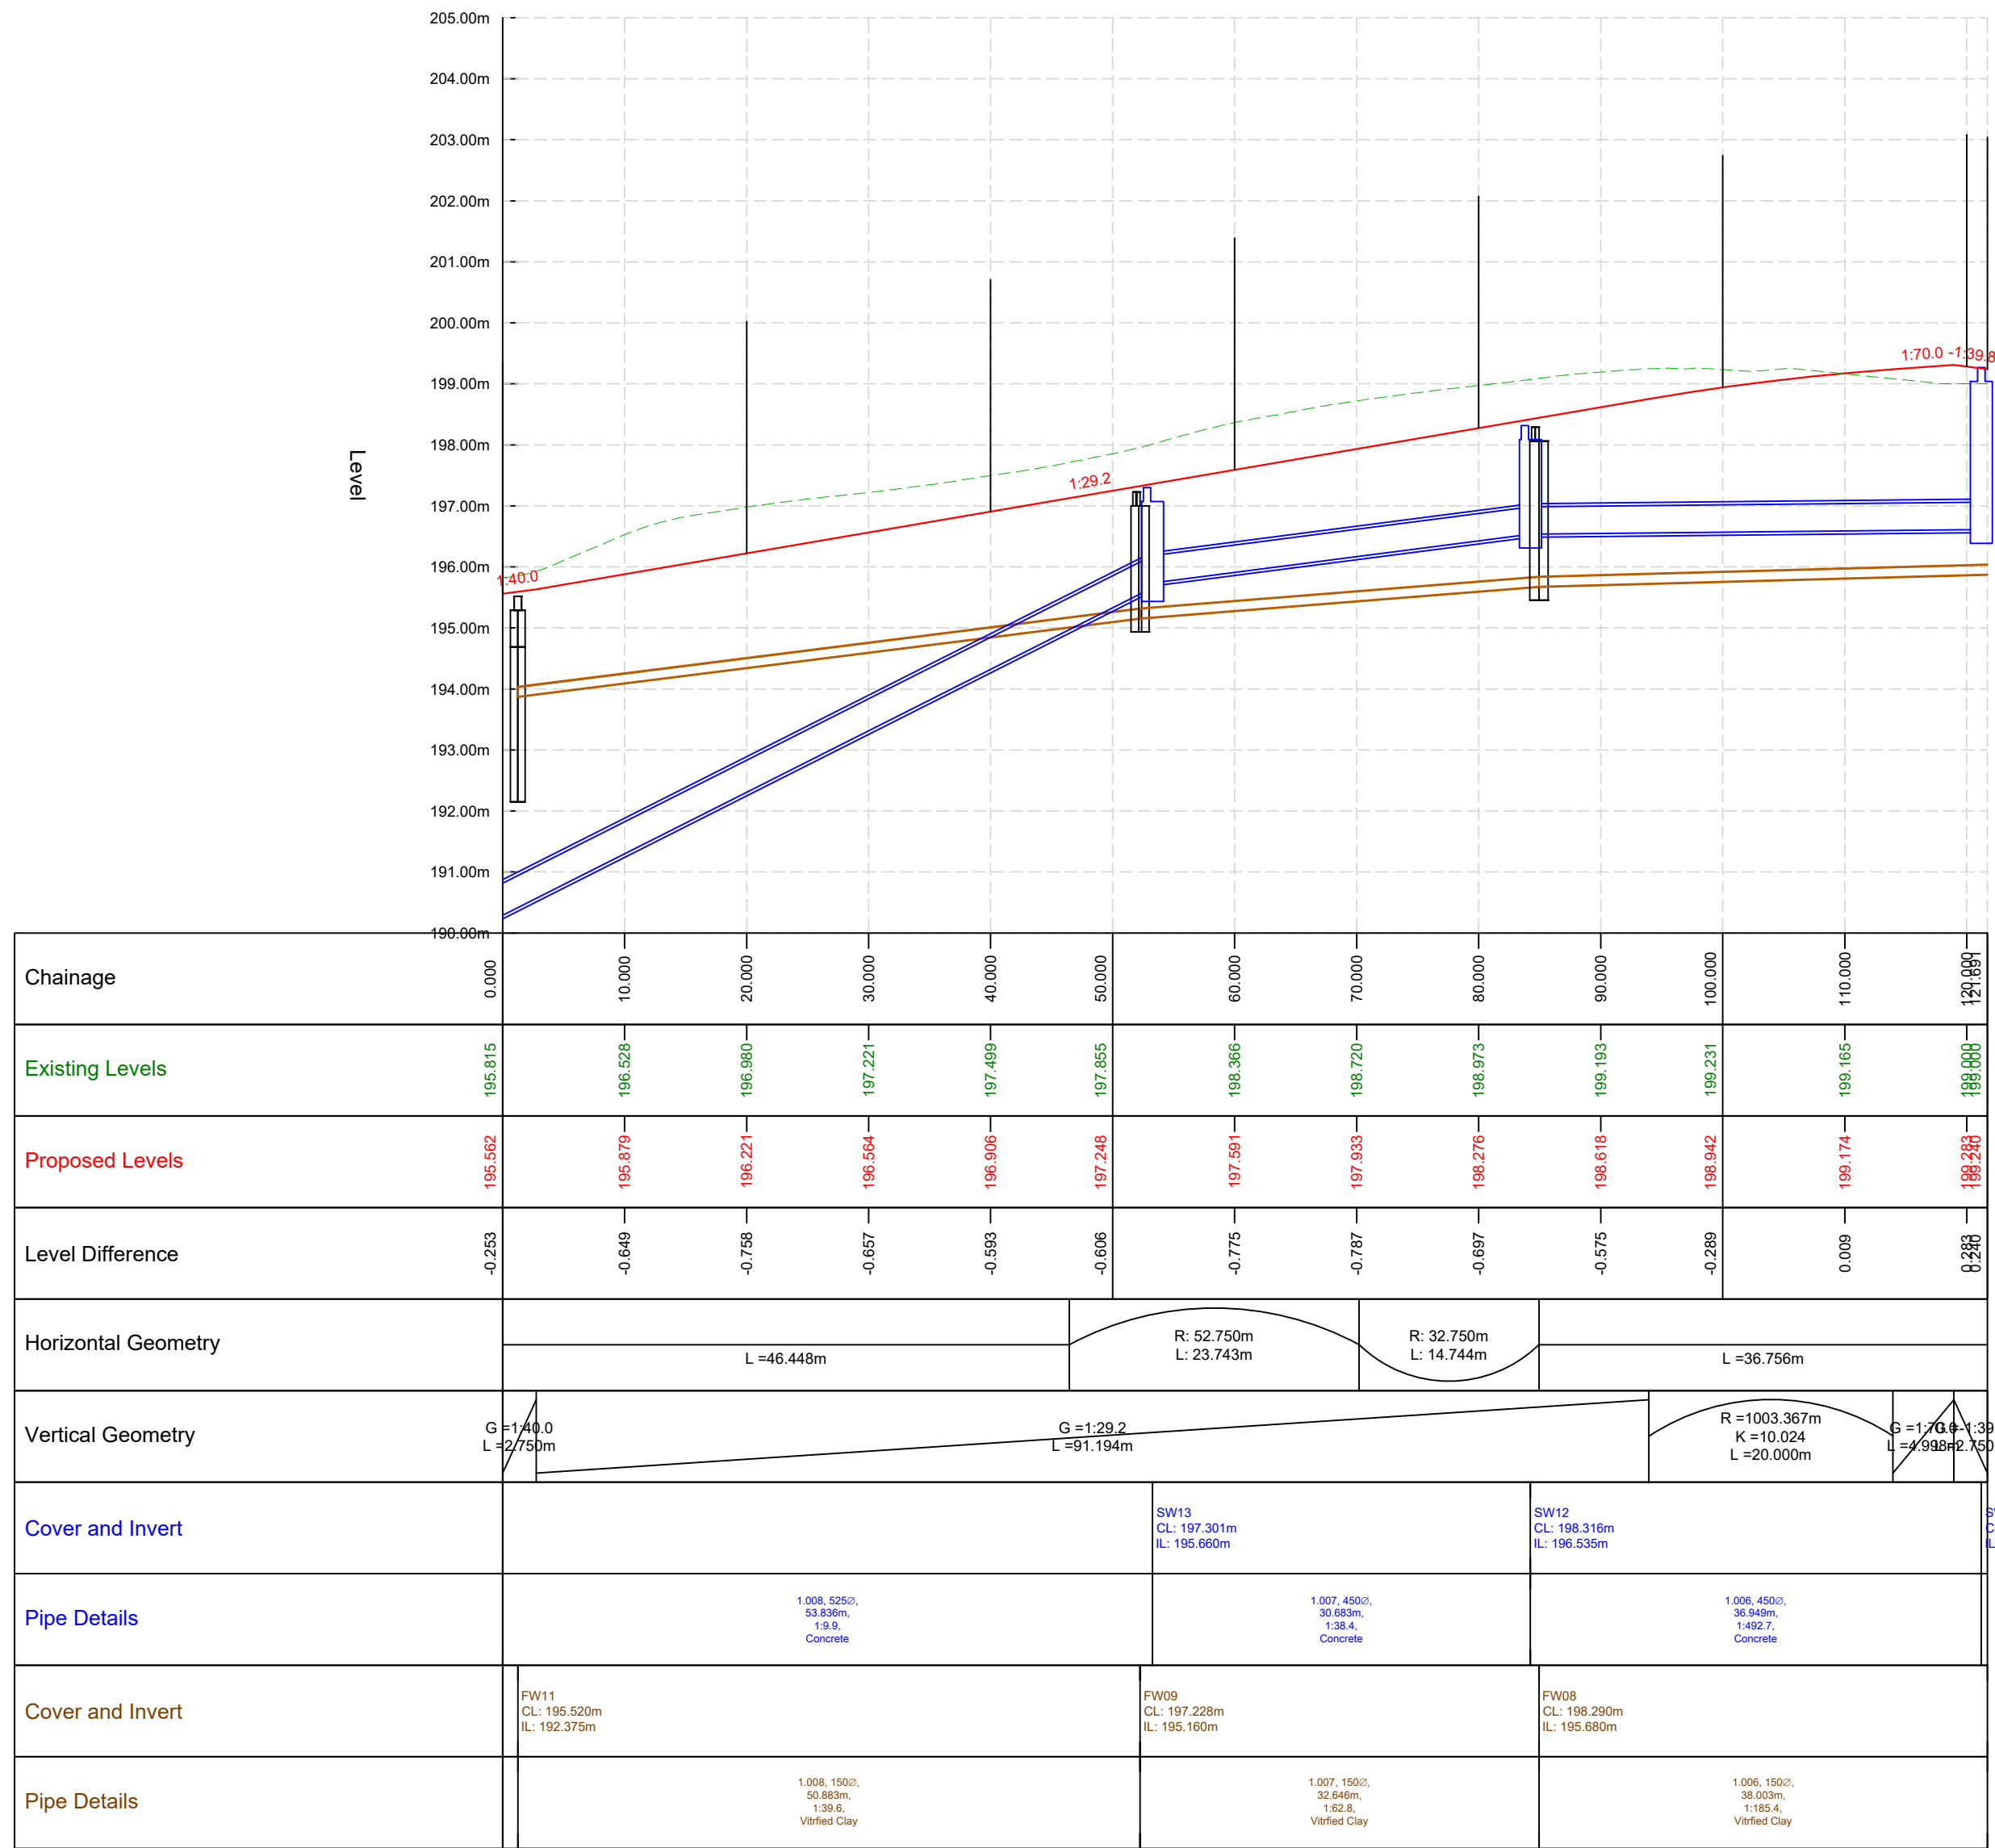

ROAD 05 - LONGSECTION
Scale: H 1:500,V 1:100. Datum: 190.000

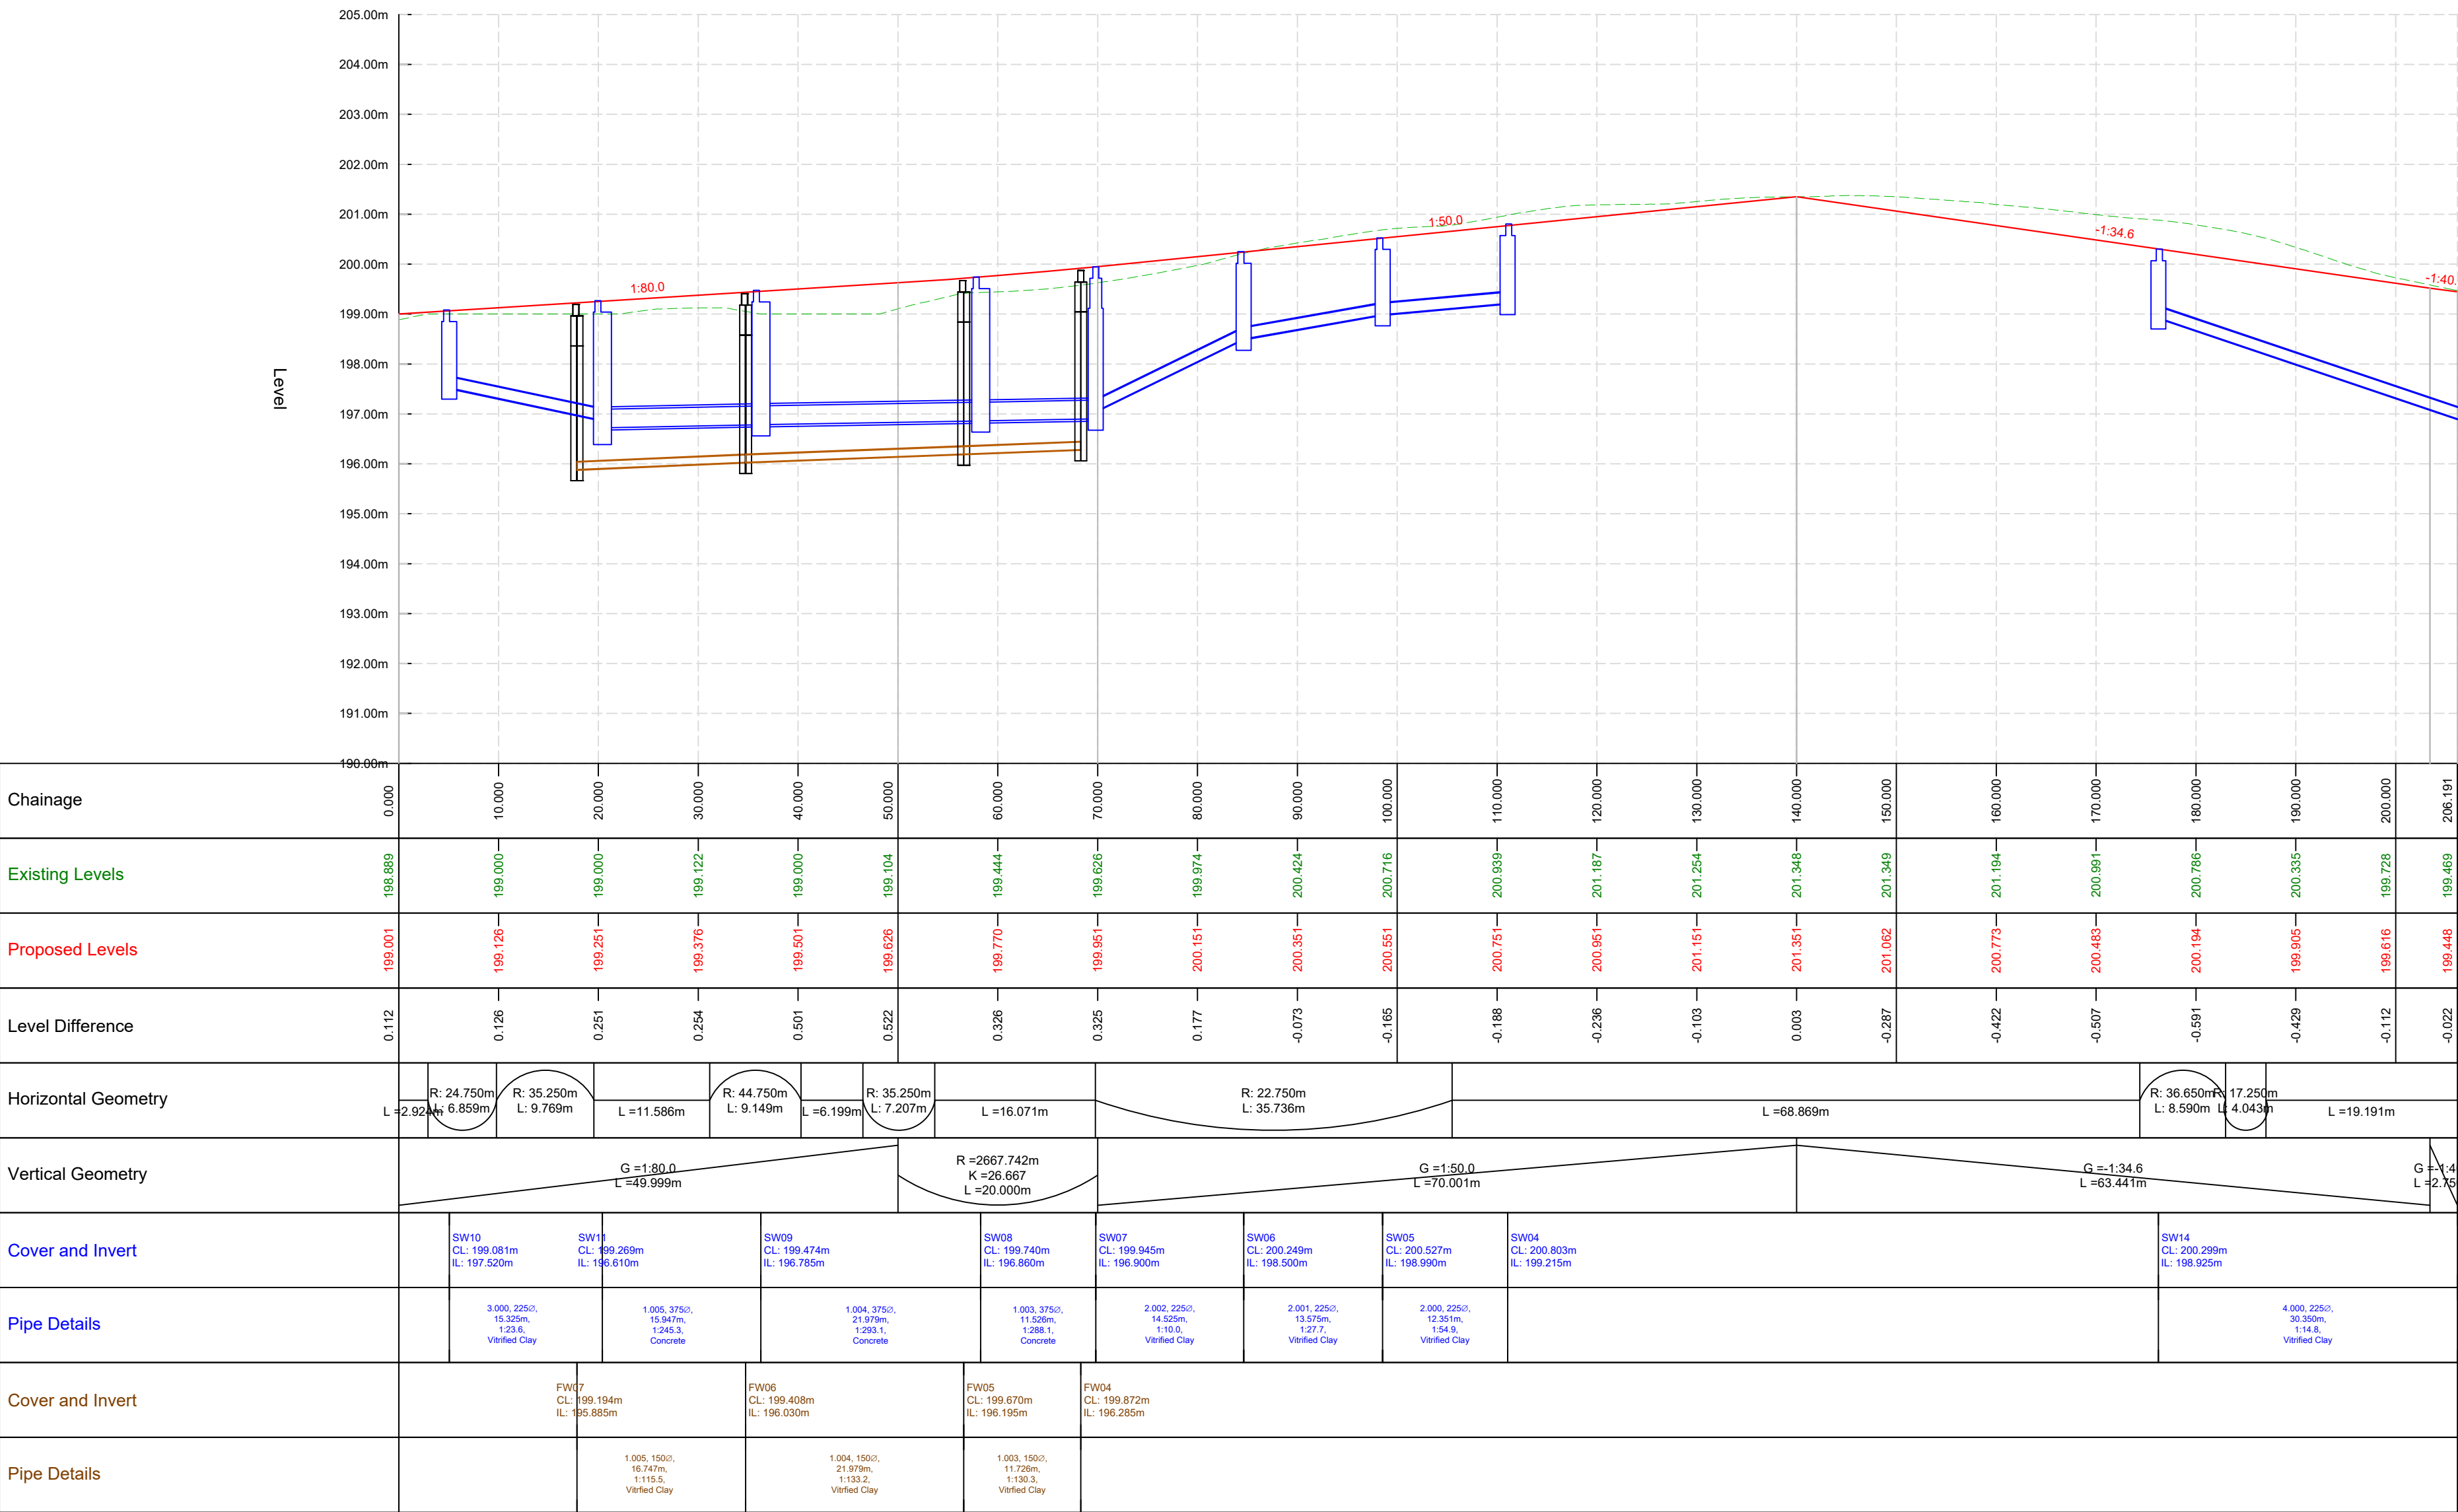

ROAD 06 - LONGSECTION
Scale: H 1:500,V 1:100. Datum: 190.000

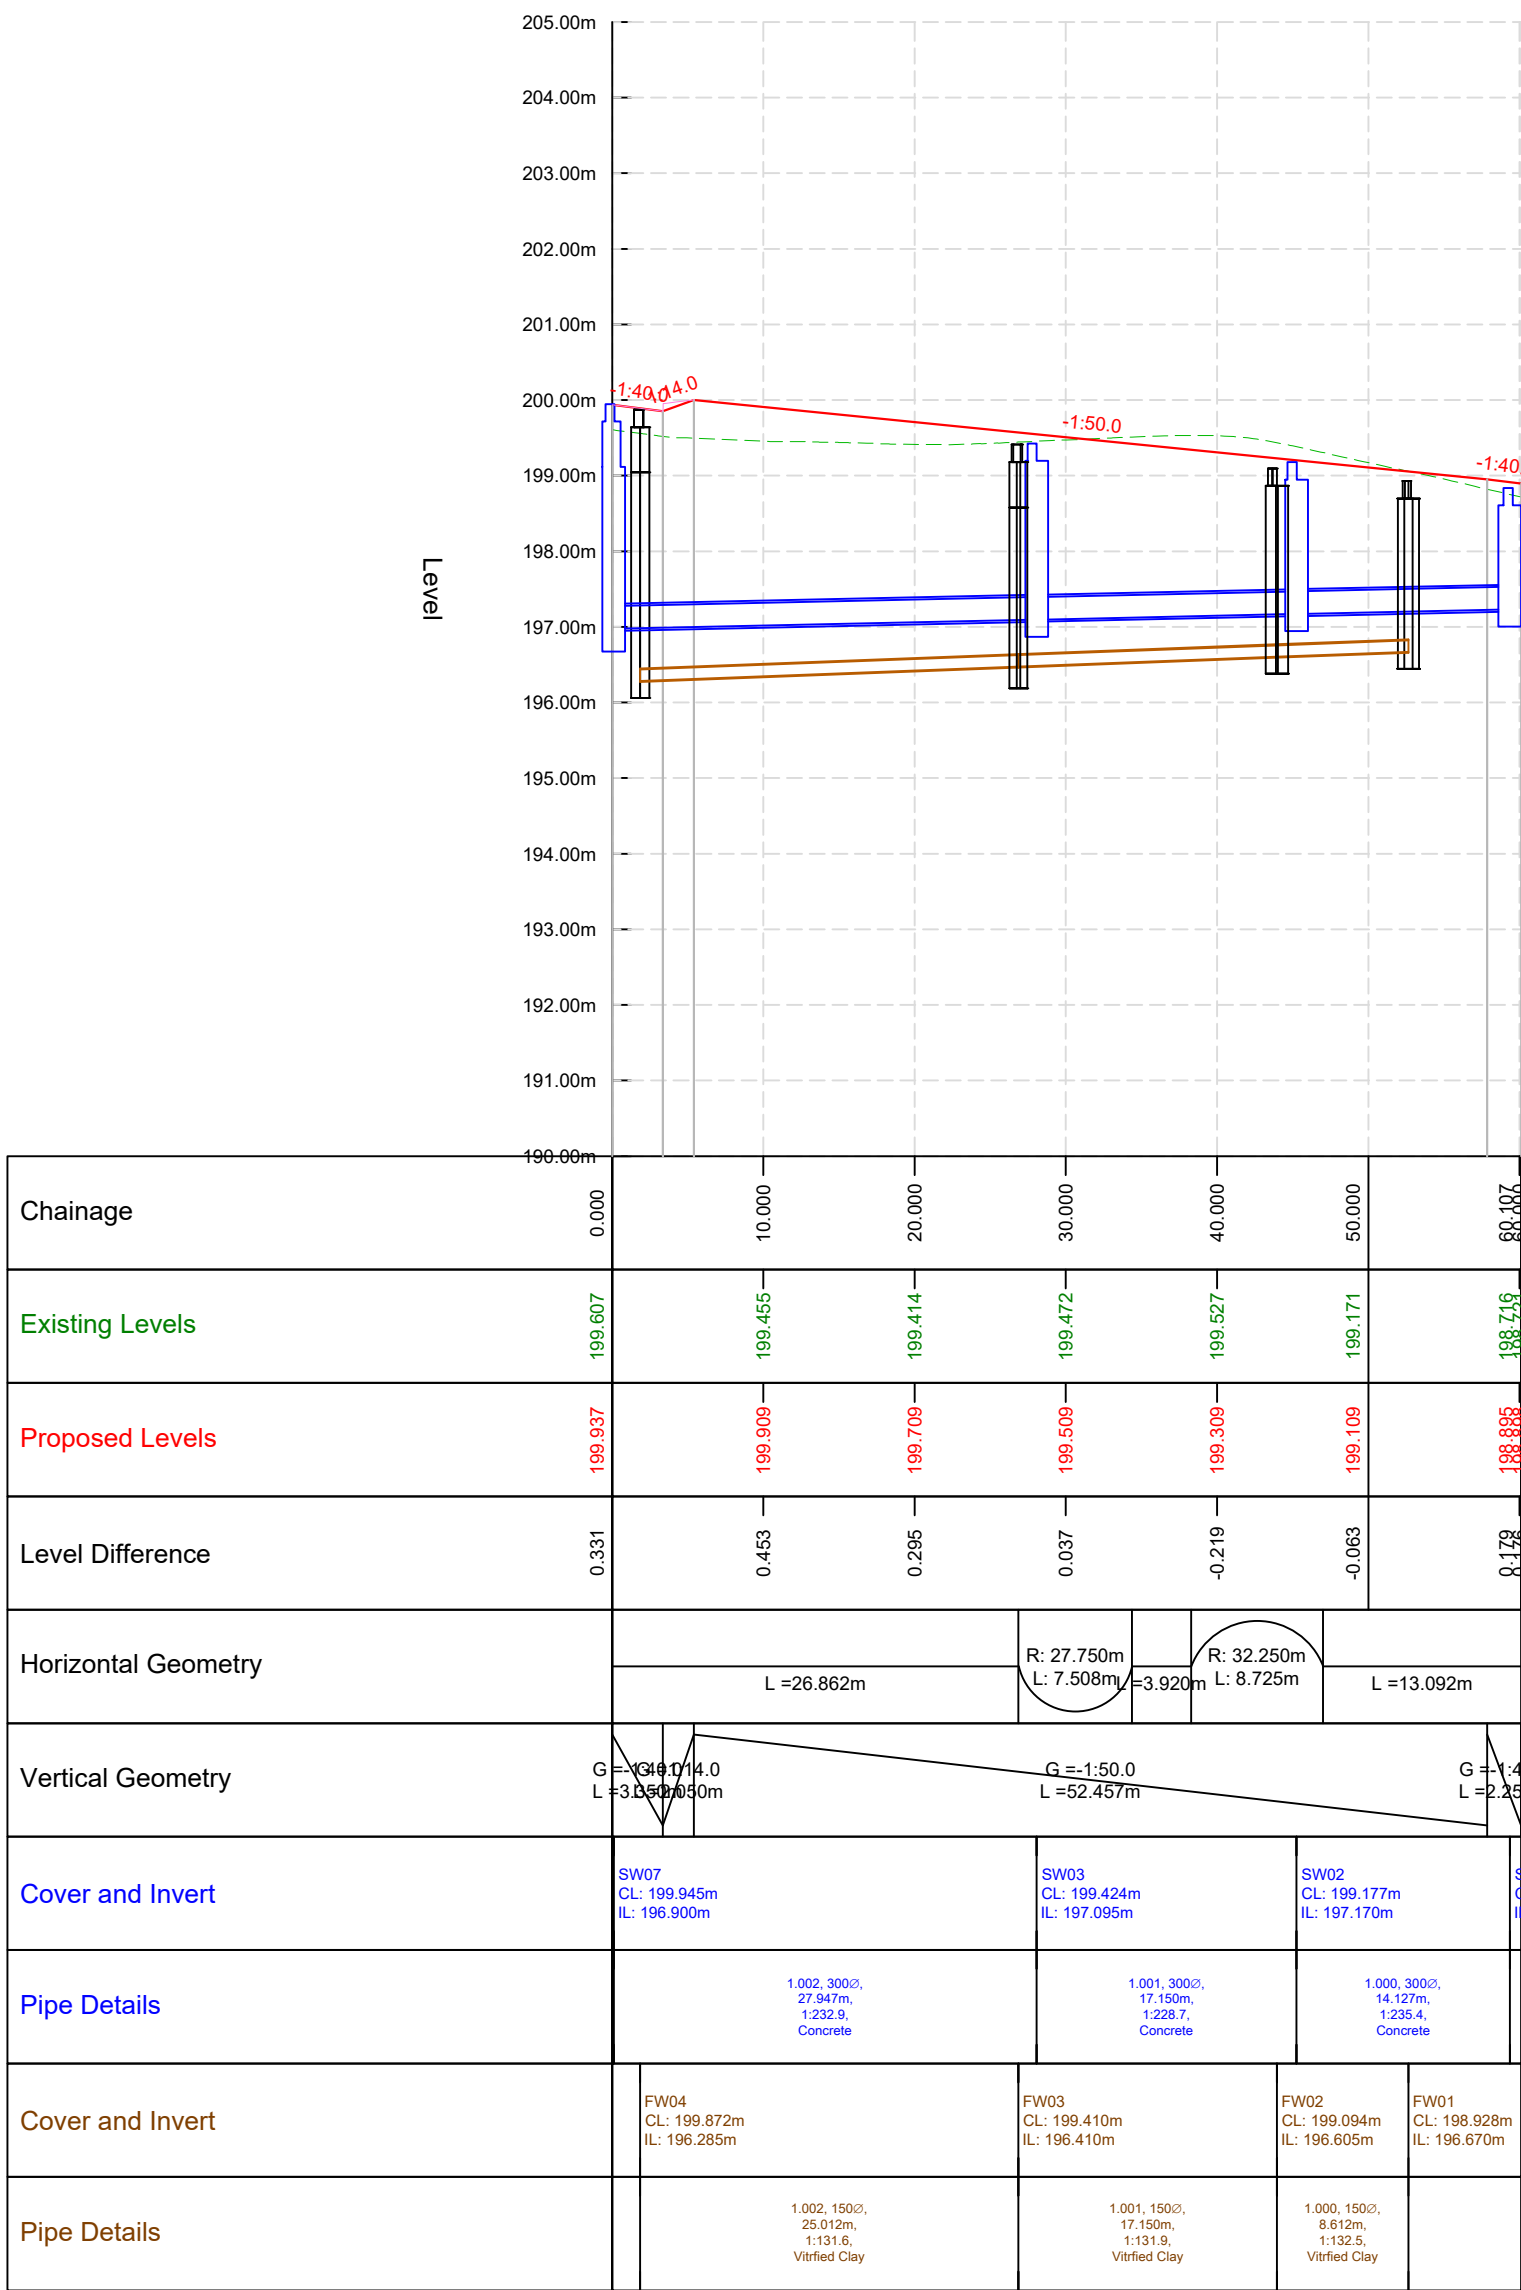

ROAD 07 - LONGSECTION
Scale: H 1:500,V 1:100. Datum: 190.000

P2	Drawing updated to suit revised site layout plan	SG	04.11.25
P1	First Issue	SG	29.09.25
rev	description	drawn	date
	Preliminary		



ELSTON
ENGINEERING

1 Chapel Farm Close, Elston, Nottinghamshire, NG23 5PW
W: www.elstonengineering.com
E: enquiries@elstonengineering.com
T: (0151) 391372

client:



project:
Land off Roslyn Avenue, Netherton, Huddersfield

Drawing title:
Longitudinal Sections

Drawing Number: EE100008-215	Drawn by: SG	Checked by: SG
Project ref: EE100008	scale: 1:500H 1:100V	date: 29.09.2025
		original paper size: A0

Copyright © Elston Engineering Ltd. All rights reserved.
Copying of these plans in full or in part is not permitted unless
the written consent of Elston Engineering Ltd is obtained.