



General Notes


1. Do not scale this drawing.
2. All dimensions are in millimeters unless stated otherwise.
3. This drawing is to be read in conjunction with all other relevant drawings & specifications.
4. All proprietary items to be installed in strict compliance with manufacturers instructions and recommendations.
5. No works shall commence on site until approval has been obtained from all relevant Agencies / Authorities.
6. All dimensions referred to in this drawing must be verified.

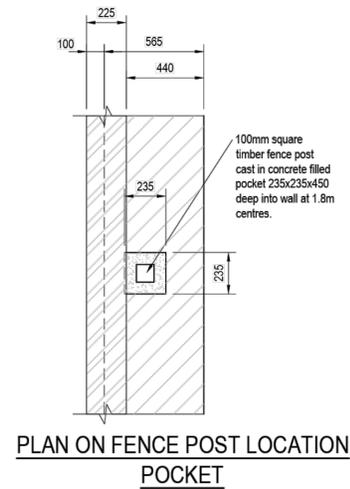


PLAN ON FENCE POST LOCATION POCKET

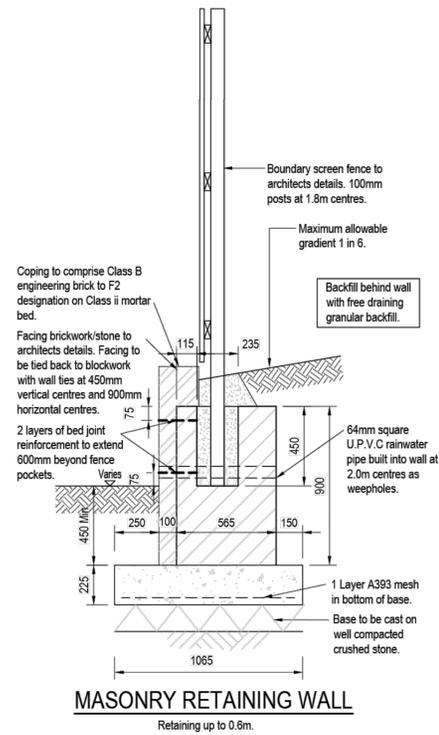


MASONRY RETAINING WALL
Retaining up to 0.6m.

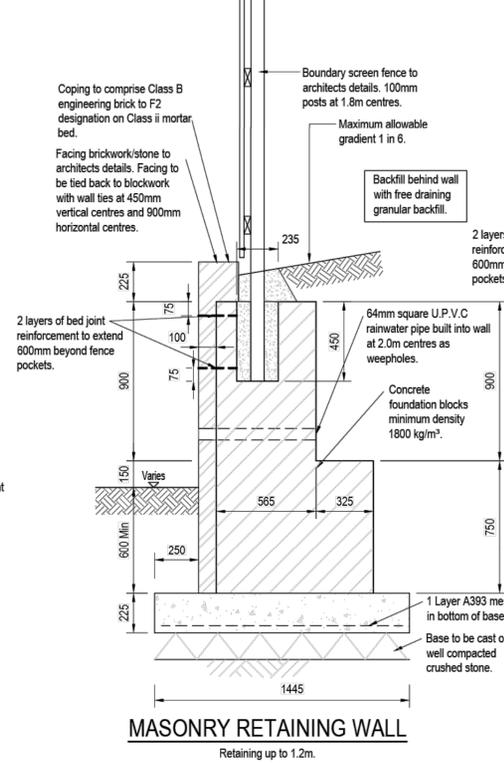


MASONRY RETAINING WALL
Retaining up to 1.2m.

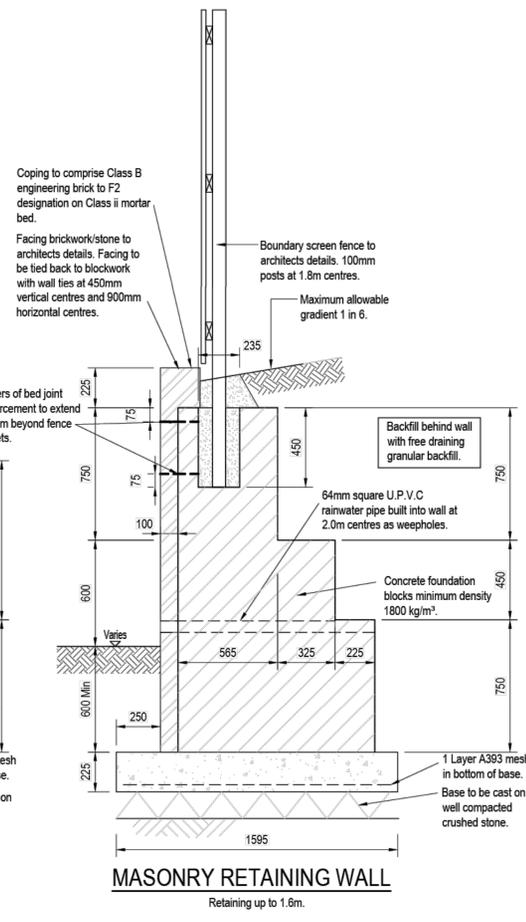

MASONRY RETAINING WALL
Retaining up to 1.6m.

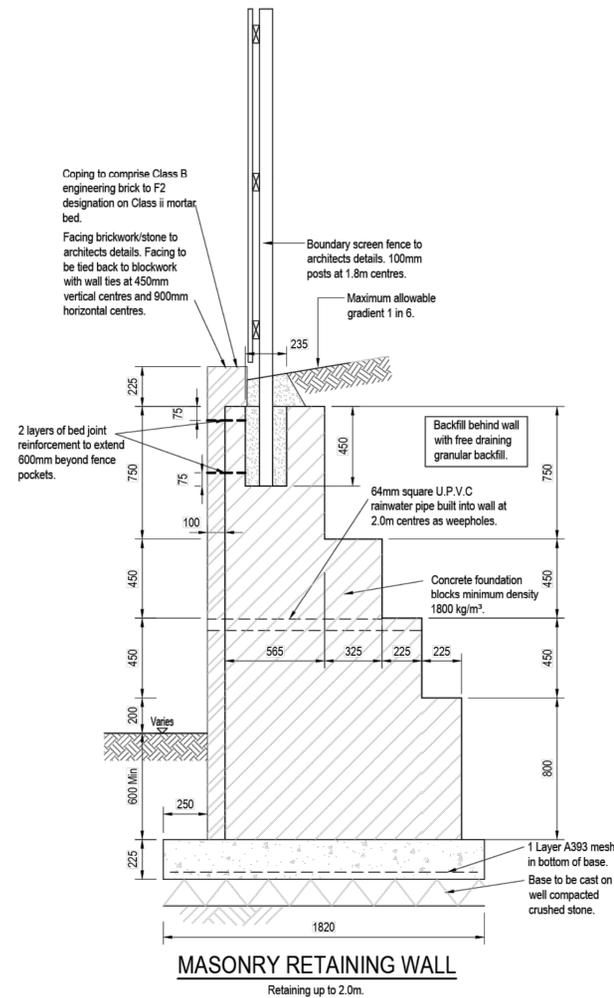

MASONRY RETAINING WALL
Retaining up to 2.0m.

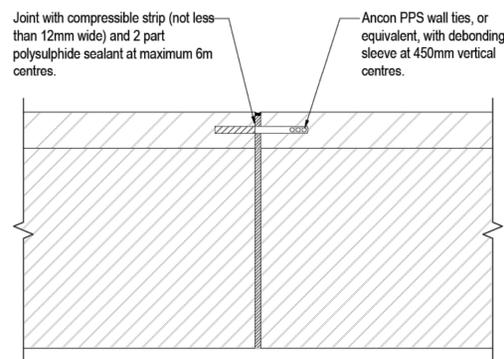

MOVEMENT JOINT
(SCALE 1:10)

P01	First Issue	SG	12.12.25
rev	description	drawn	date
	Preliminary		



1 Chapel Farm Close, Elston, Newark, Nottinghamshire, NG23 5PW
W: www.elstonengineering.com
E: enquiries@elstonengineering.com
T: 07931 391372



client:
project:
Land off Roslyn Avenue, Netherton, Huddersfield

drawing title:
Retaining Wall Details

Drawing Number: EE100008-226	scale: As Shown	date: 12.12.2025	Checked by: SG	original paper size: A1
---------------------------------	--------------------	---------------------	-------------------	----------------------------

Copyright © Elston Engineering Ltd. All rights reserved. Copying of these plans in full or in part is not permitted unless the written consent of Elston Engineering Ltd is obtained.