


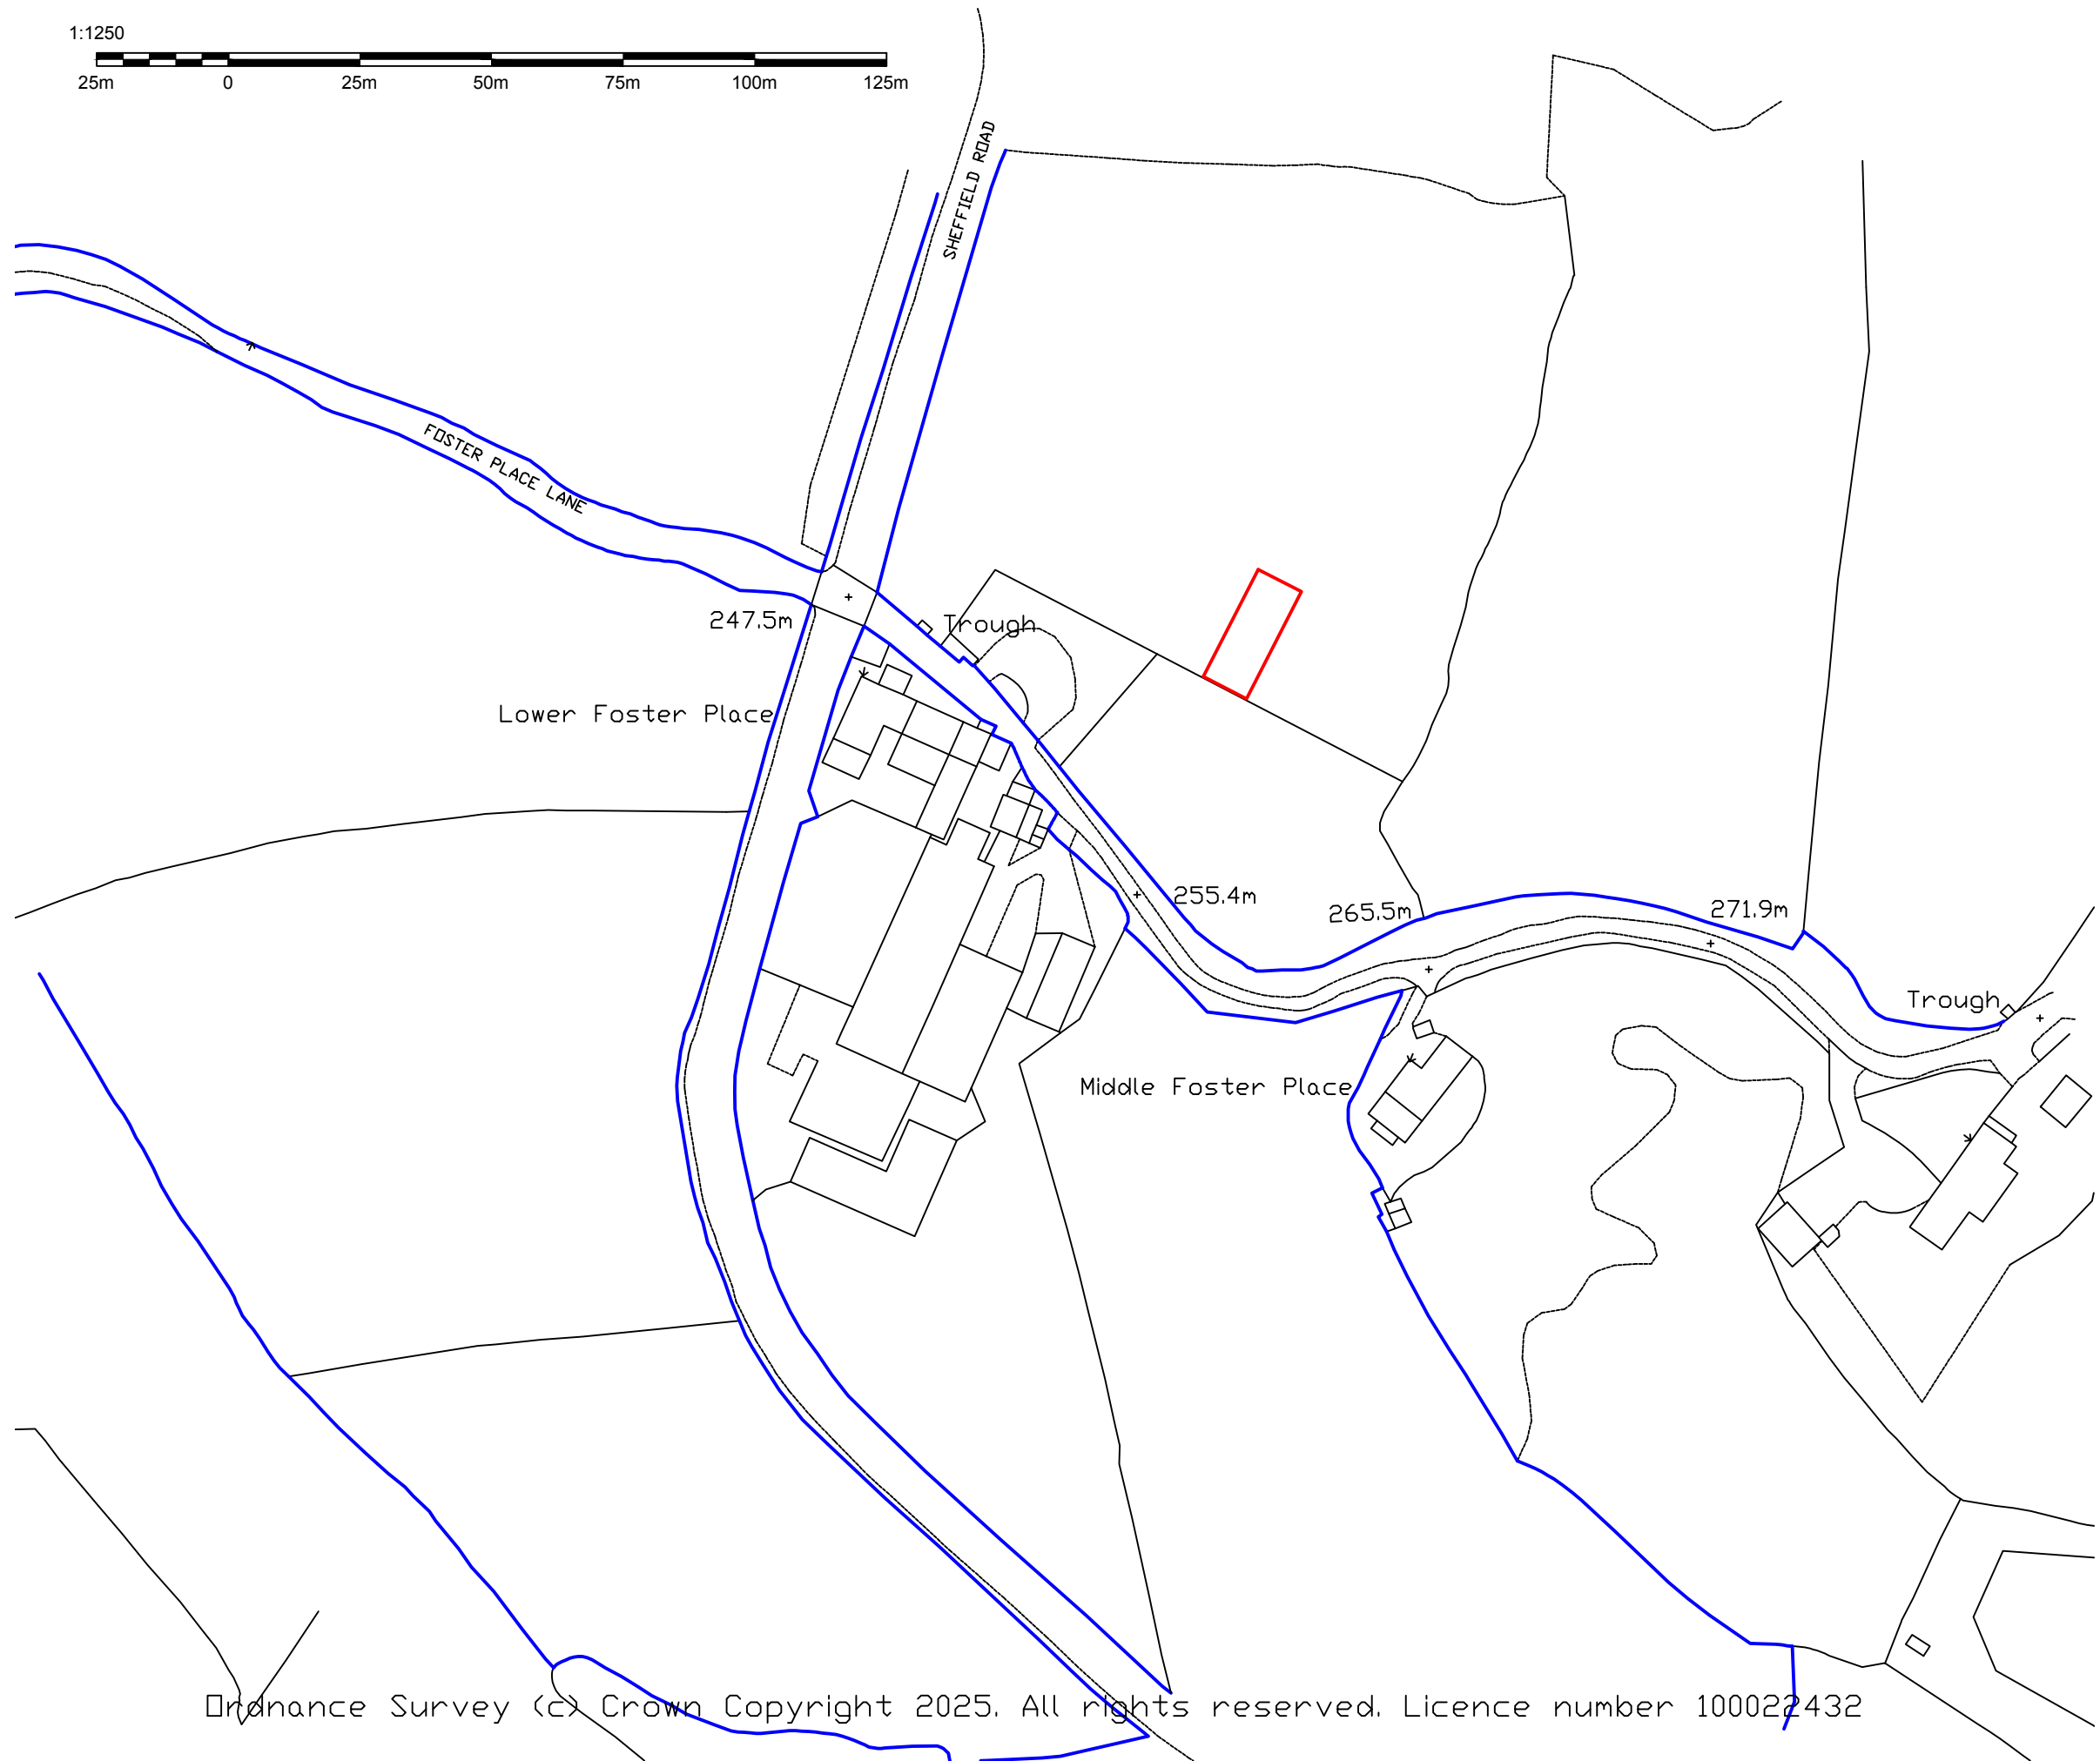

Drawing
Location Plan

Station Farm Offices, Wansford Road, Nafferton,
Drifffield, East Yorkshire, YO25 8NJ

T : 01377 253363
E : ian@harrisonpick.co.uk
sam@harrisonpick.co.uk
W : www.harrisonpick.co.uk

Project
Foster Place Farm, Hepworth, Holmfirth, HD9 7TN

Scale	1:1250	@ A3
Job No.	IP/25/NH/v2-01	Rev: -
Drawn by:	IP	Date: July 25

Ordnance Survey (c) Crown Copyright 2025. All rights reserved. Licence number 100022432

The drawing is the copyright of Harrison Pick Ltd and should not be altered, copied or reproduced without written consent.