
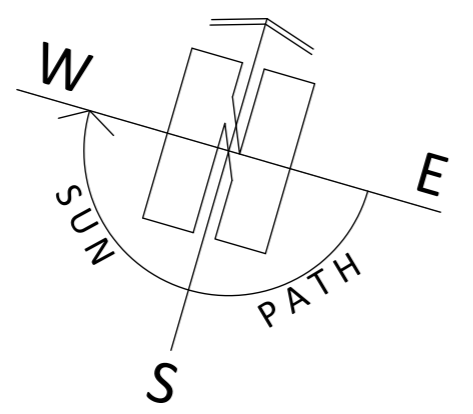
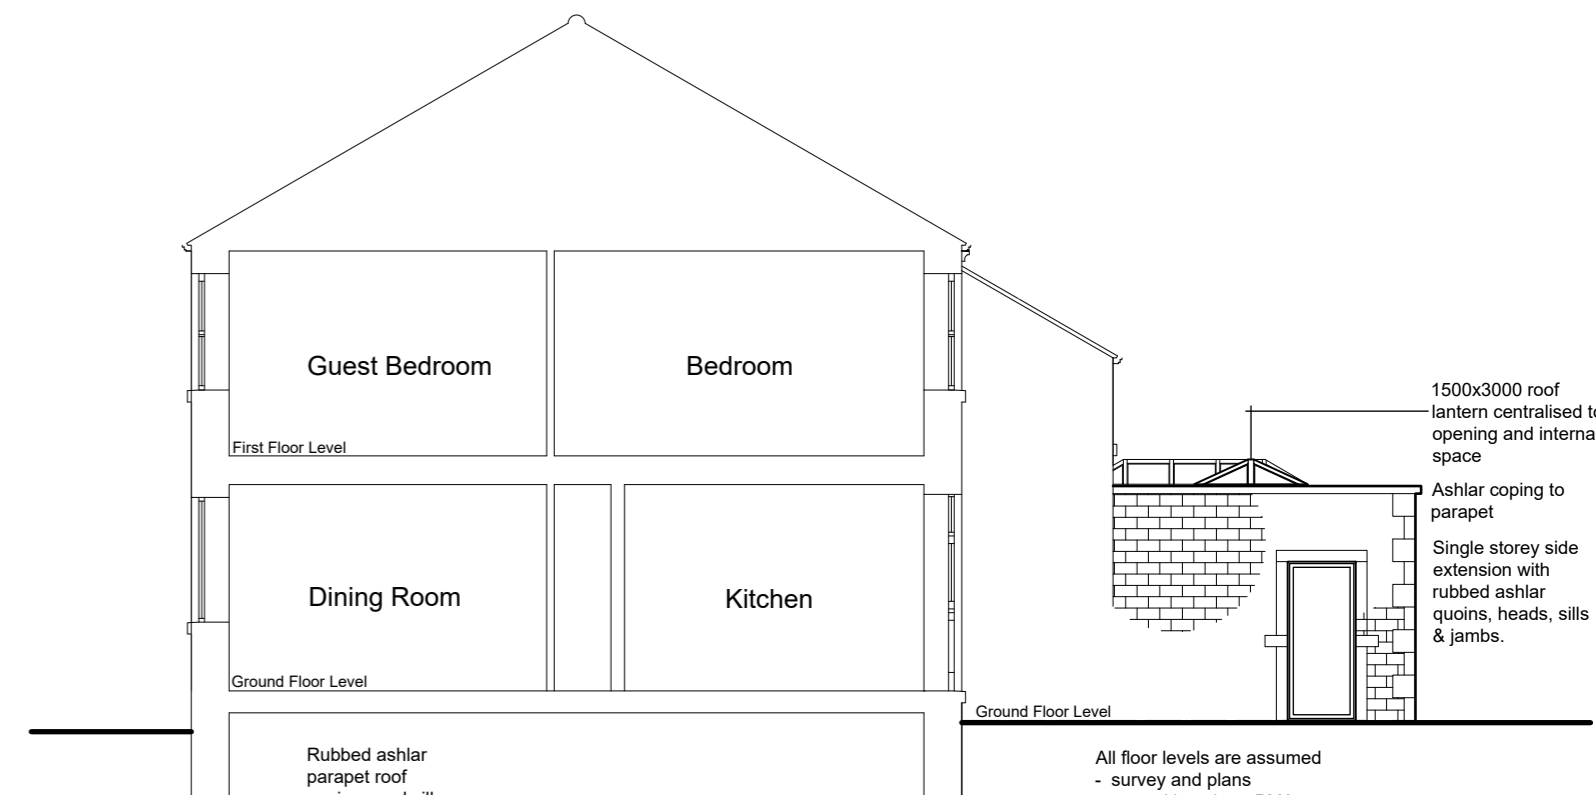
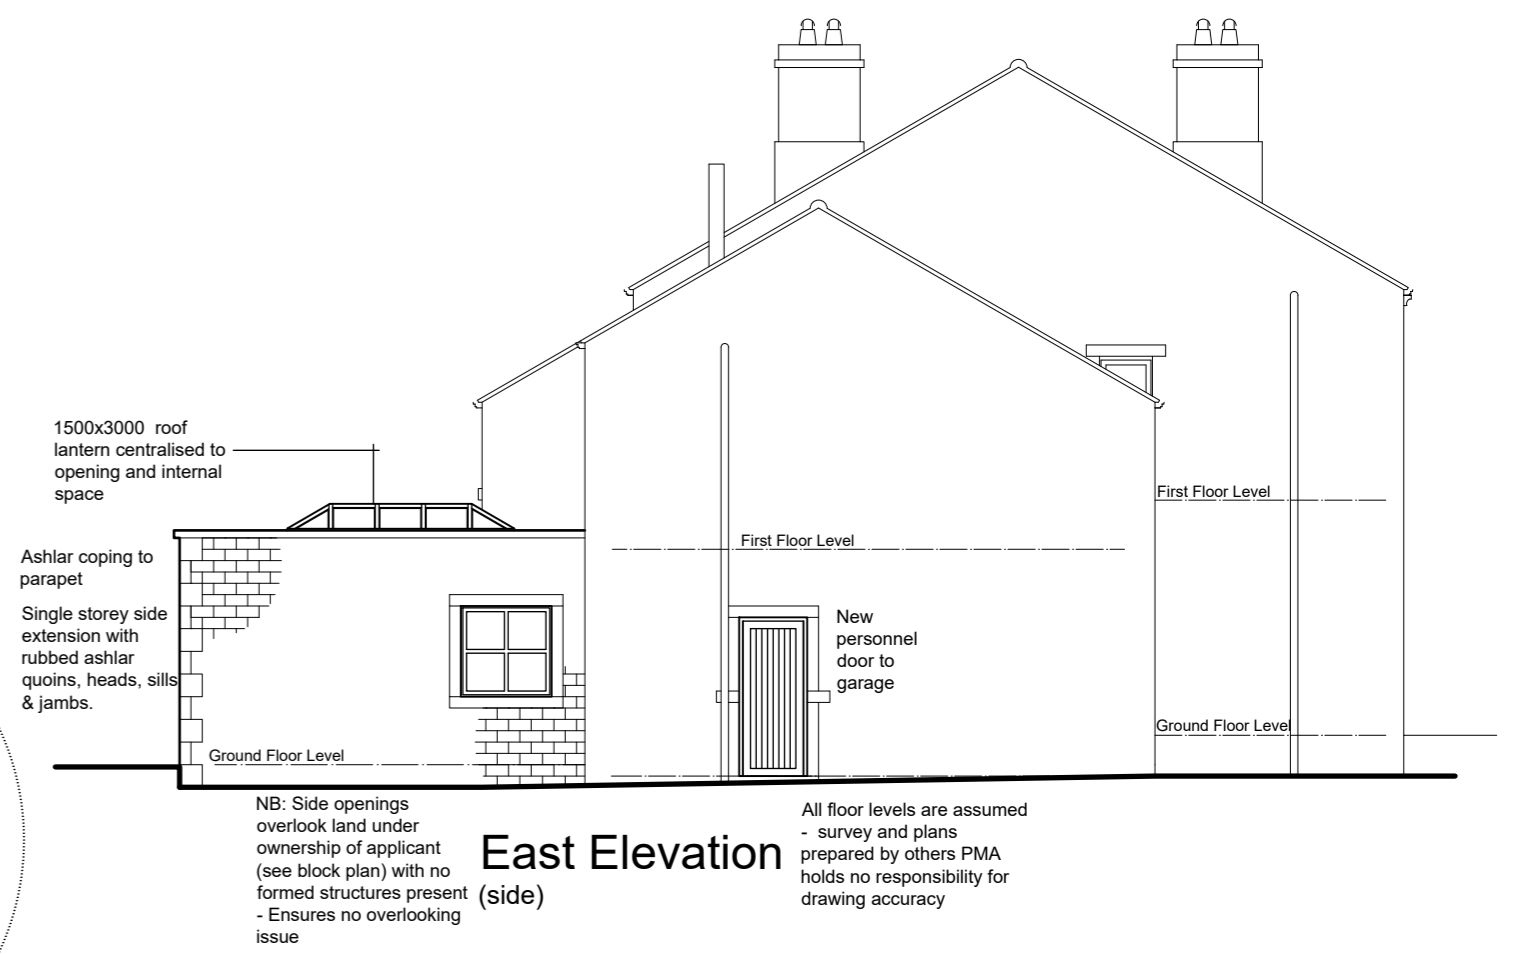
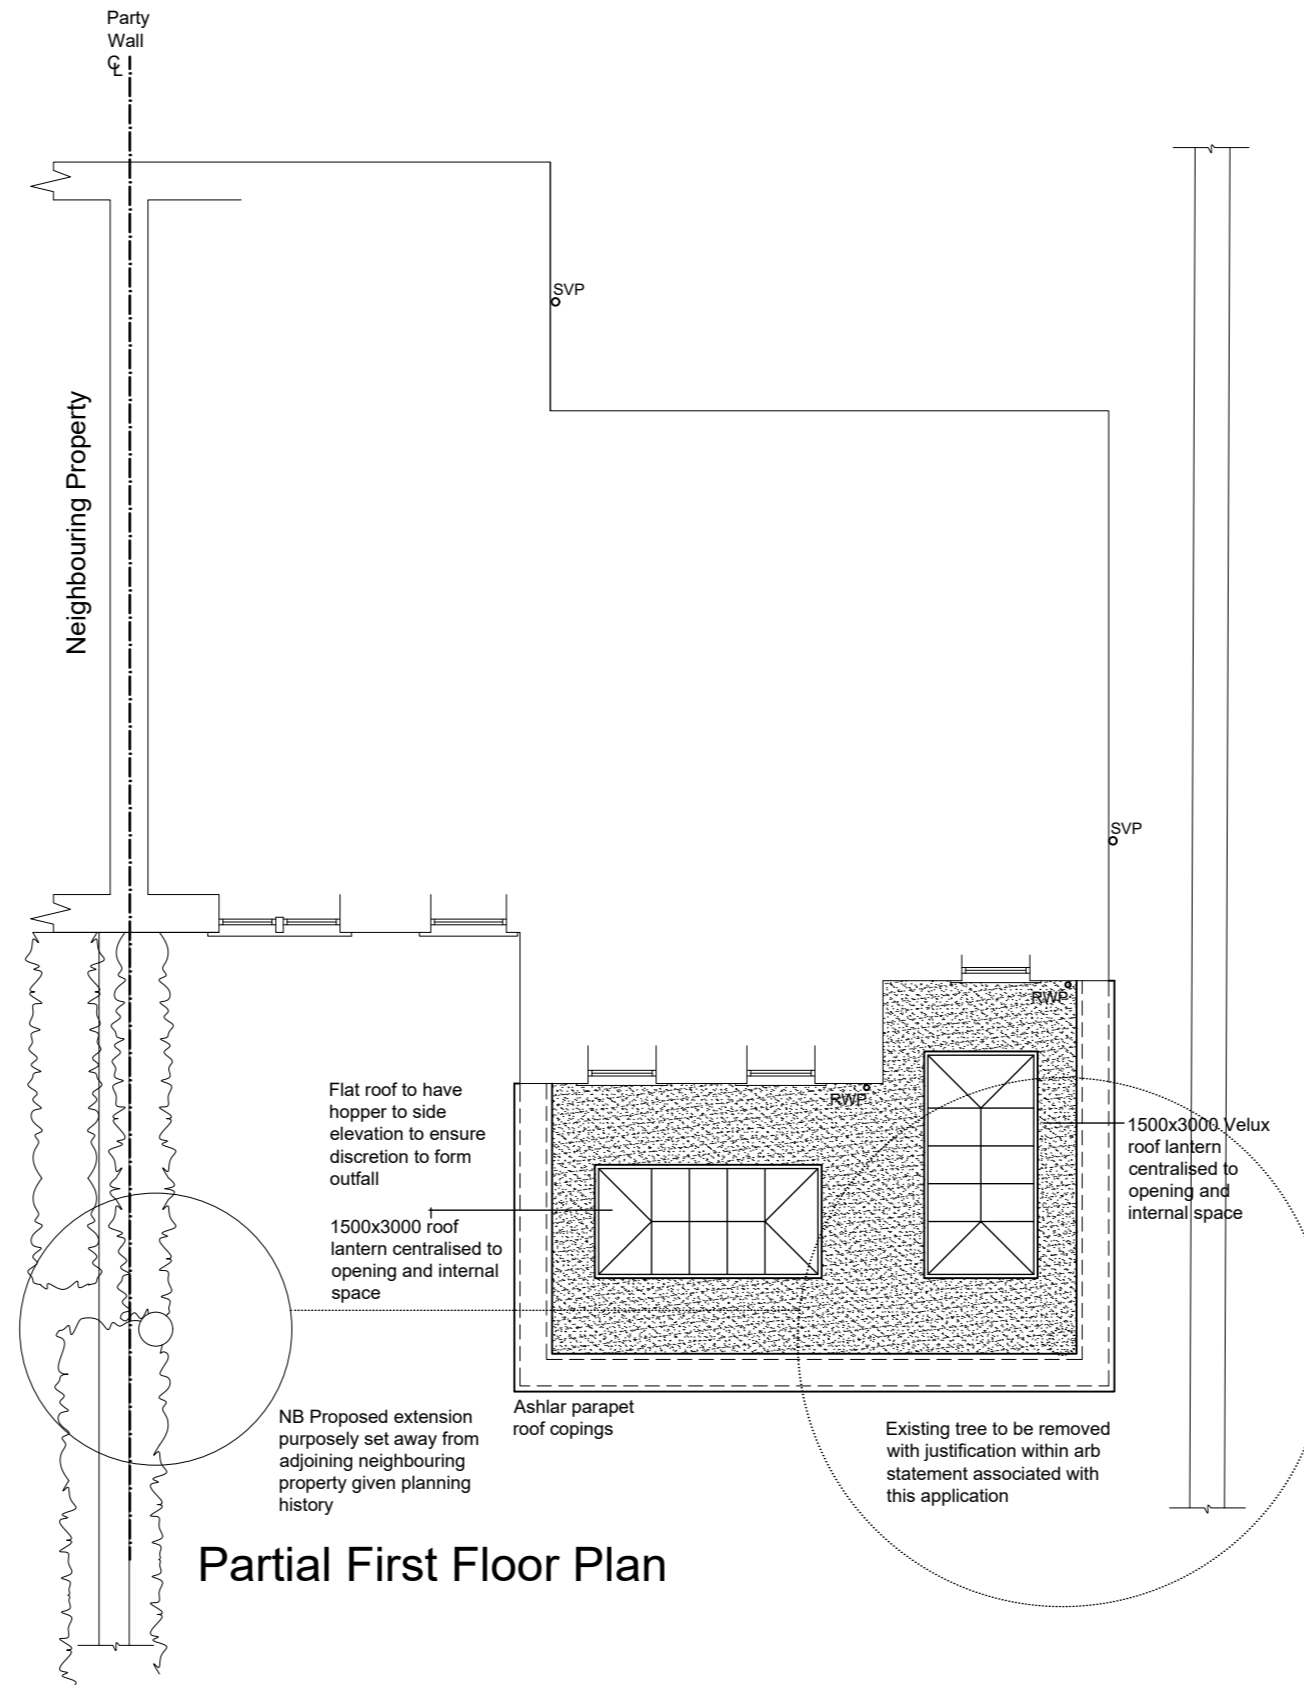
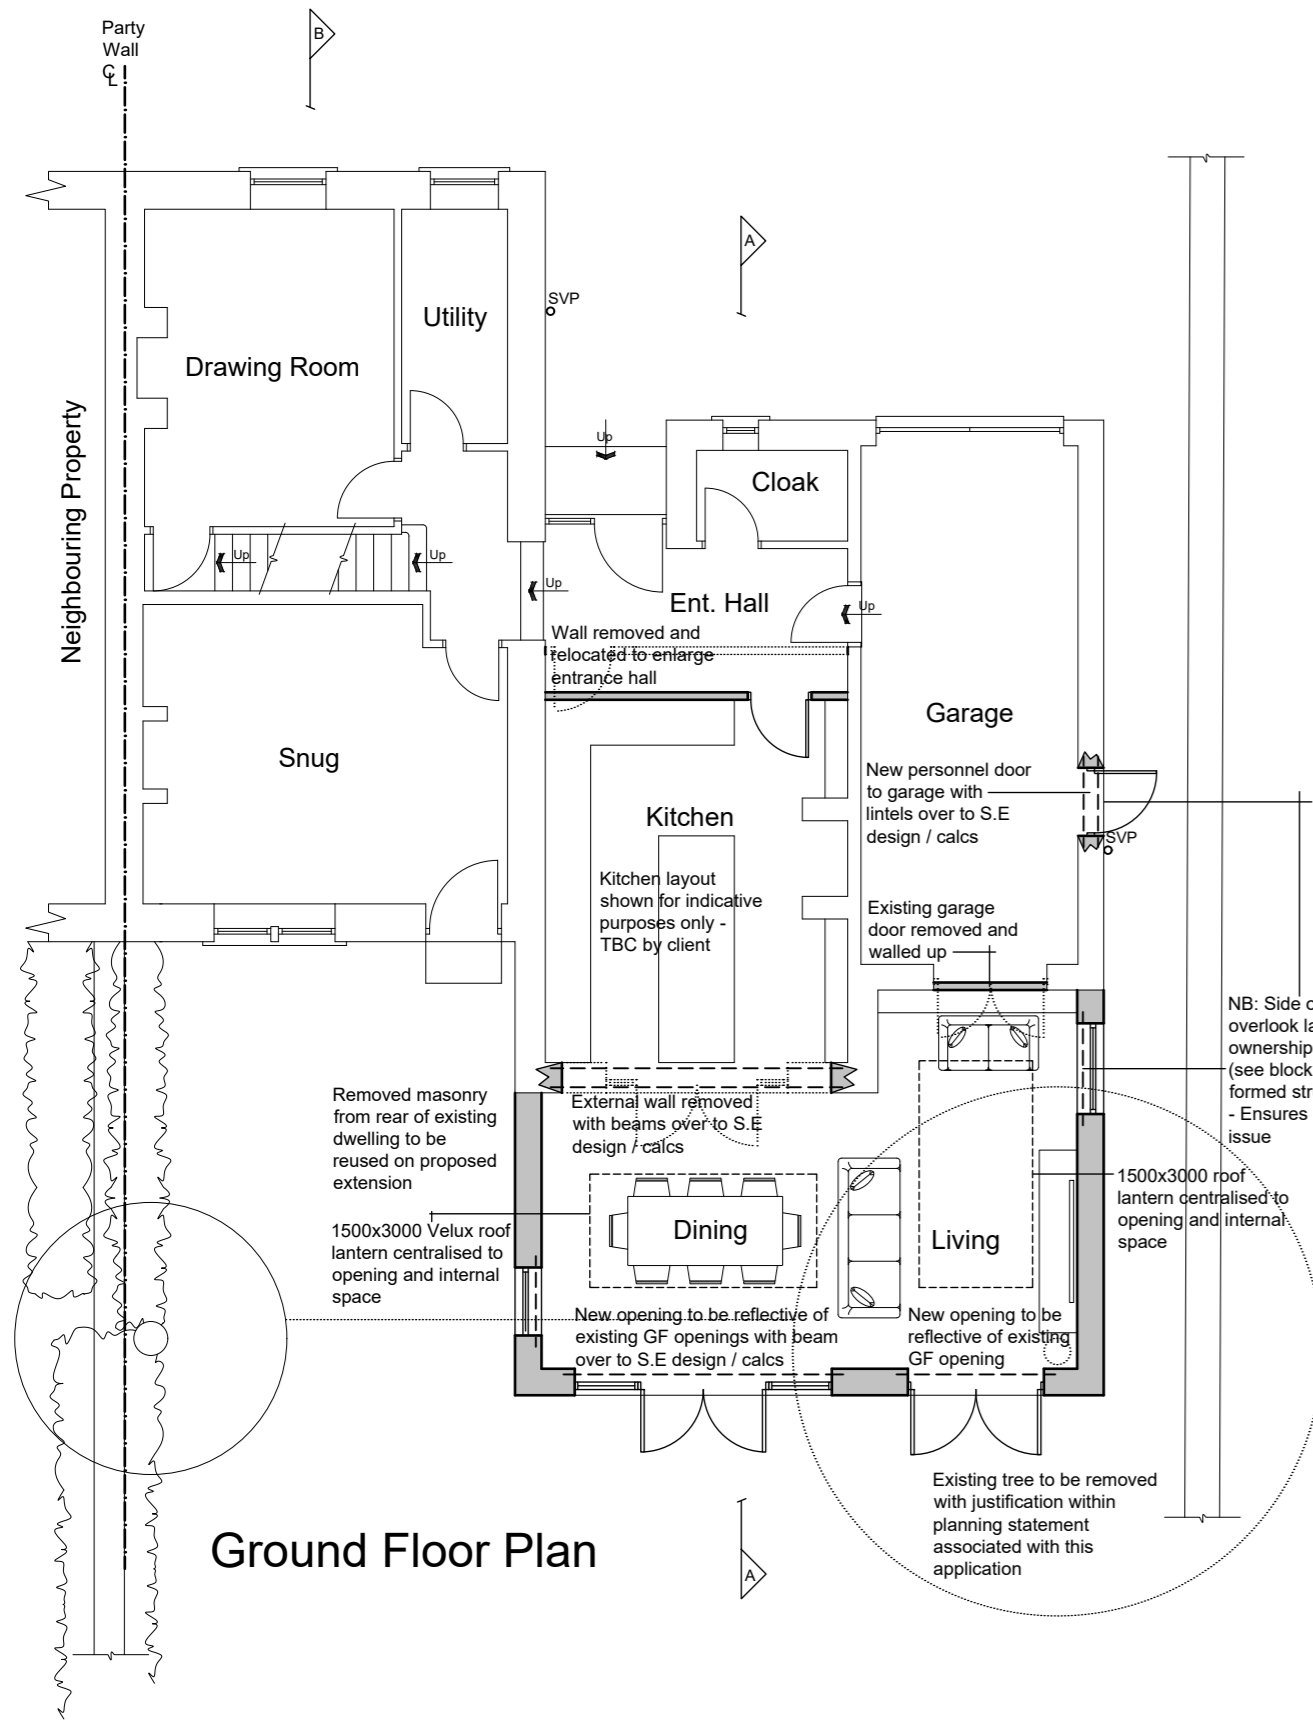


\* NB: SURVEY AND PLANS PREPARED BY OTHERS PMA HOLDS NO RESPONSIBILITY FOR DRAWING ACCURACY

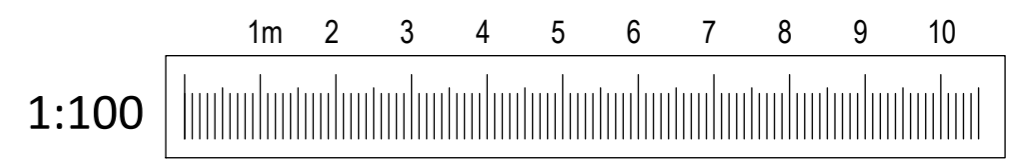

ARCHITECTURE | PLANNING | DESIGN

Malkin Farm  
 Brow Lane  
 Holmfirth  
 HD9 2RJ  
 07946872499  
[paul@paulmatthewsarchitectural.co.uk](mailto:paul@paulmatthewsarchitectural.co.uk)  
[www.paulmatthewsarchitectural.co.uk](http://www.paulmatthewsarchitectural.co.uk)

Company Registration Number: 09898149 - Company Registered in England and Wales

Project  
 Erection of Single Storey Rear Extension, Alterations to Dwelling and Removal of Tree at, 14 Manor Road, Farnley Tyas, Huddersfield, HD4 6UL  
 Client

Mr & Mrs A Buckle

Drawing Title/Issue  
 General Arrangement as Proposed

scale 1:100 date 05/2025 sheet size A2 dwg. no. 25/1196/04b

Rev B Extension moved away from adjoining property as requested by client June 2025

PAUL MATTHEWS ARCHITECTURAL Ltd