
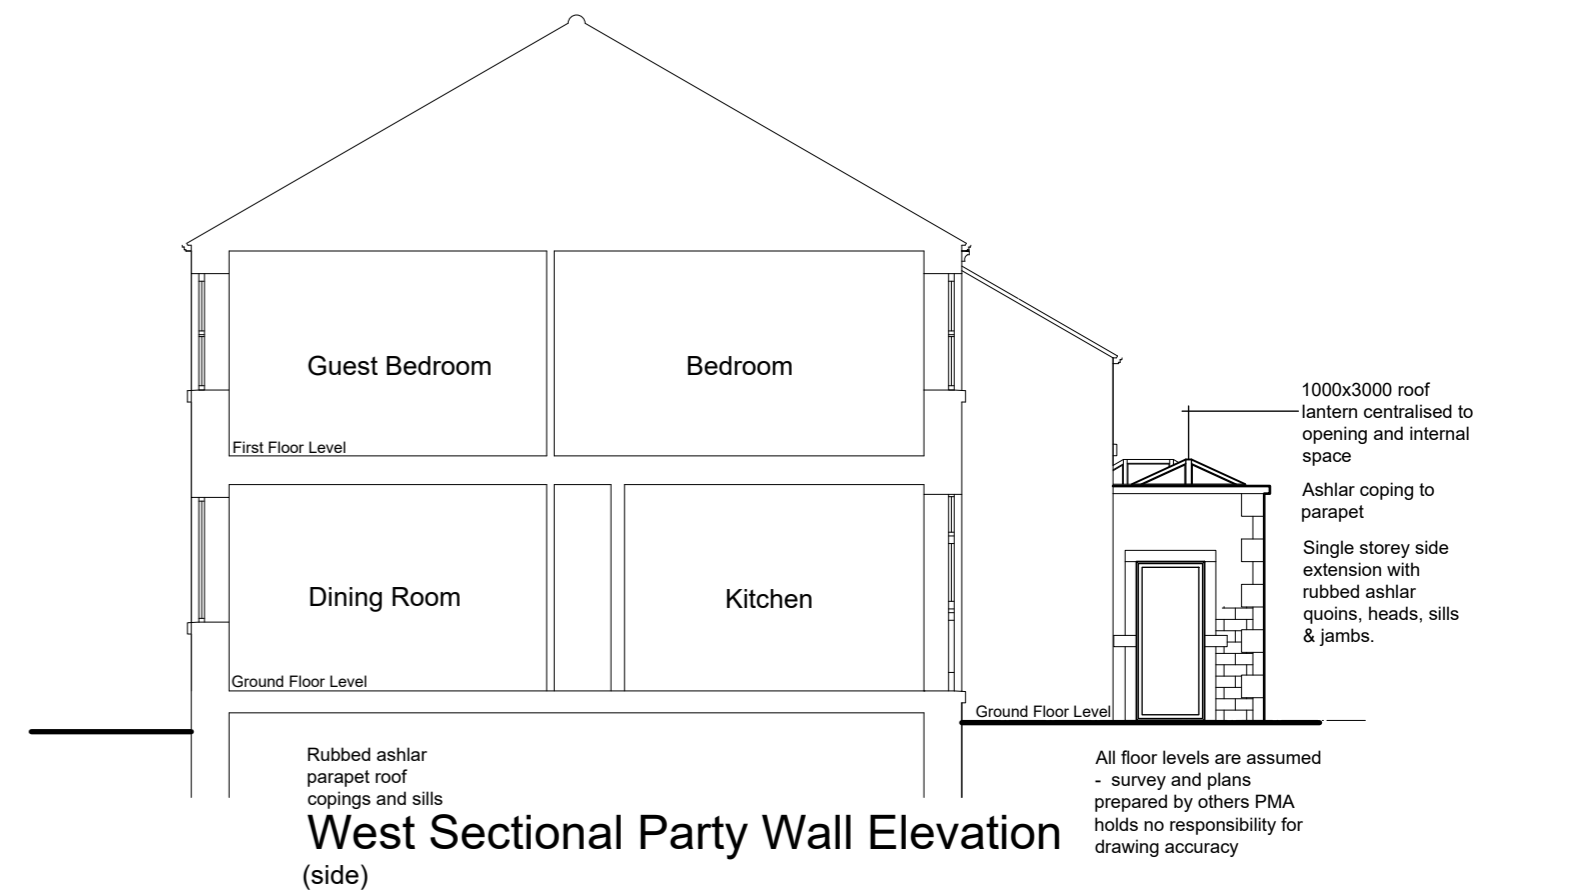
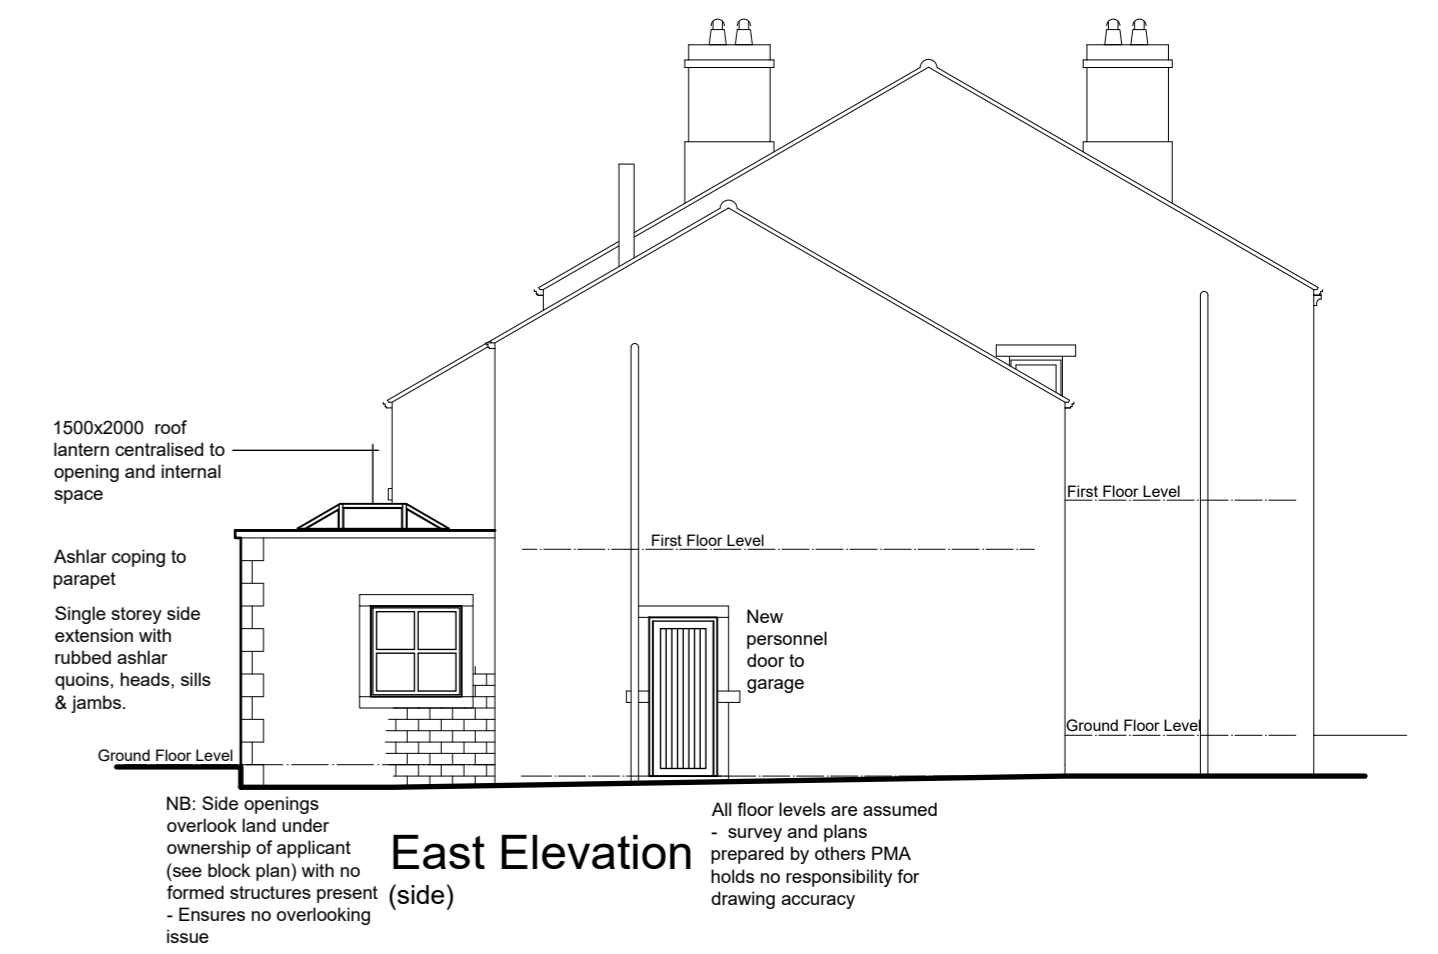
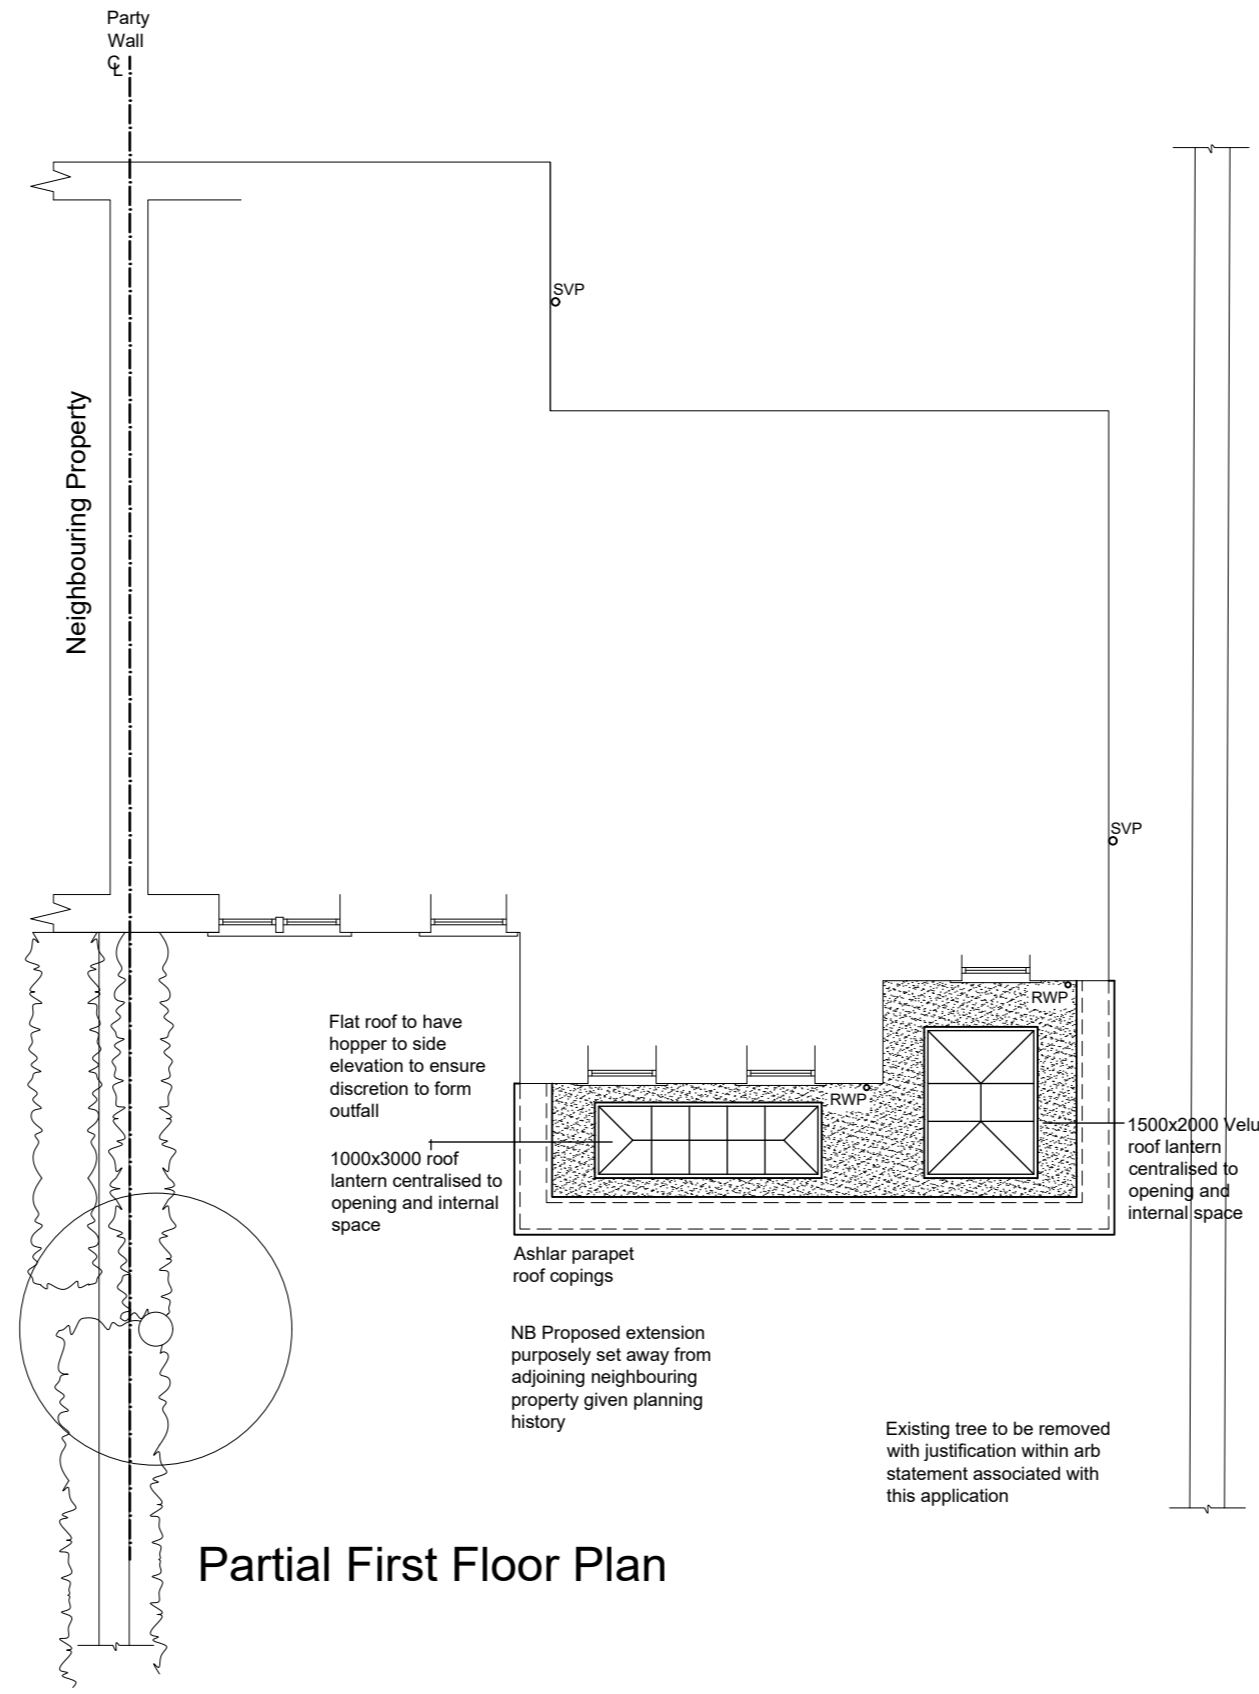
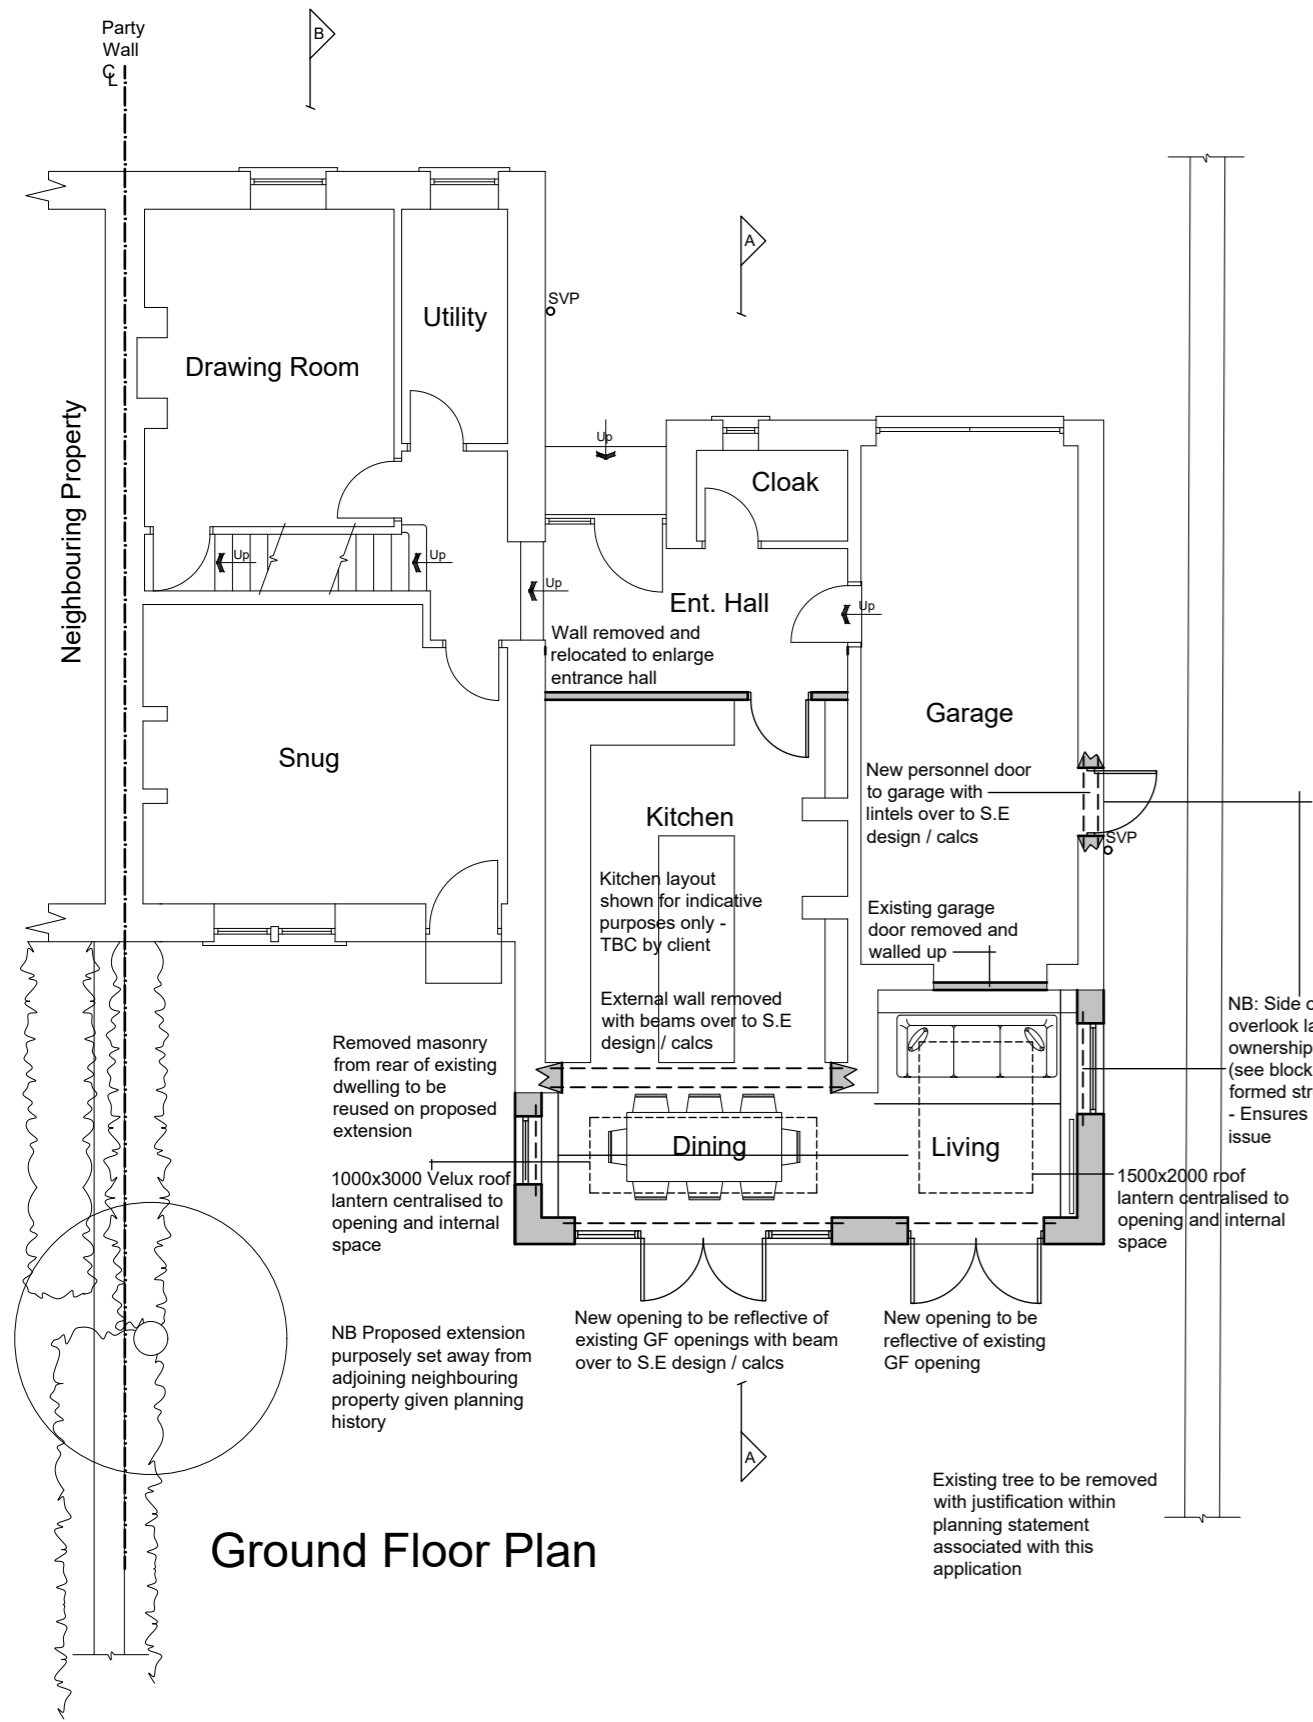


\* NB: SURVEY AND PLANS PREPARED BY OTHERS PMA HOLDS NO RESPONSIBILITY FOR DRAWING ACCURACY

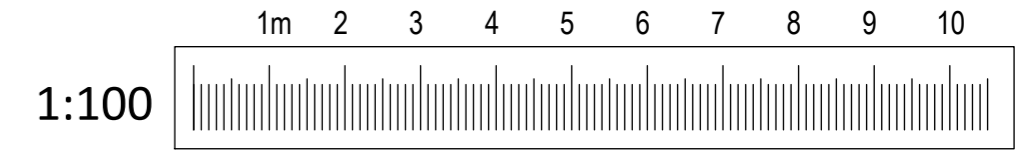

ARCHITECTURE | PLANNING | DESIGN

Malkin Farm  
 Brow Lane  
 Holmfirth  
 HD9 2RJ  
 07946872499  
[paul@paulmatthewsarchitectural.co.uk](mailto:paul@paulmatthewsarchitectural.co.uk)  
[www.paulmatthewsarchitectural.co.uk](http://www.paulmatthewsarchitectural.co.uk)

Company Registration Number: 09898149 - Company Registered in England and Wales


Project  
 Erection of Single Storey Rear Extension, Alterations to Dwelling and Removal of Tree at, 14 Manor Road, Farnley Tyas, Huddersfield, HD4 6UL  
 Client

Mr & Mrs A Buckle

Drawing Title/Issue

General Arrangement as Proposed

scale 1:100 date 05/2025 sheet size A2 dwg. no. 25/1196/04c

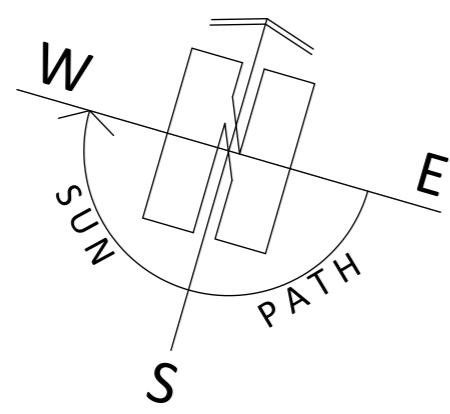

Rev C - Extension projection reduced following planning feedback