
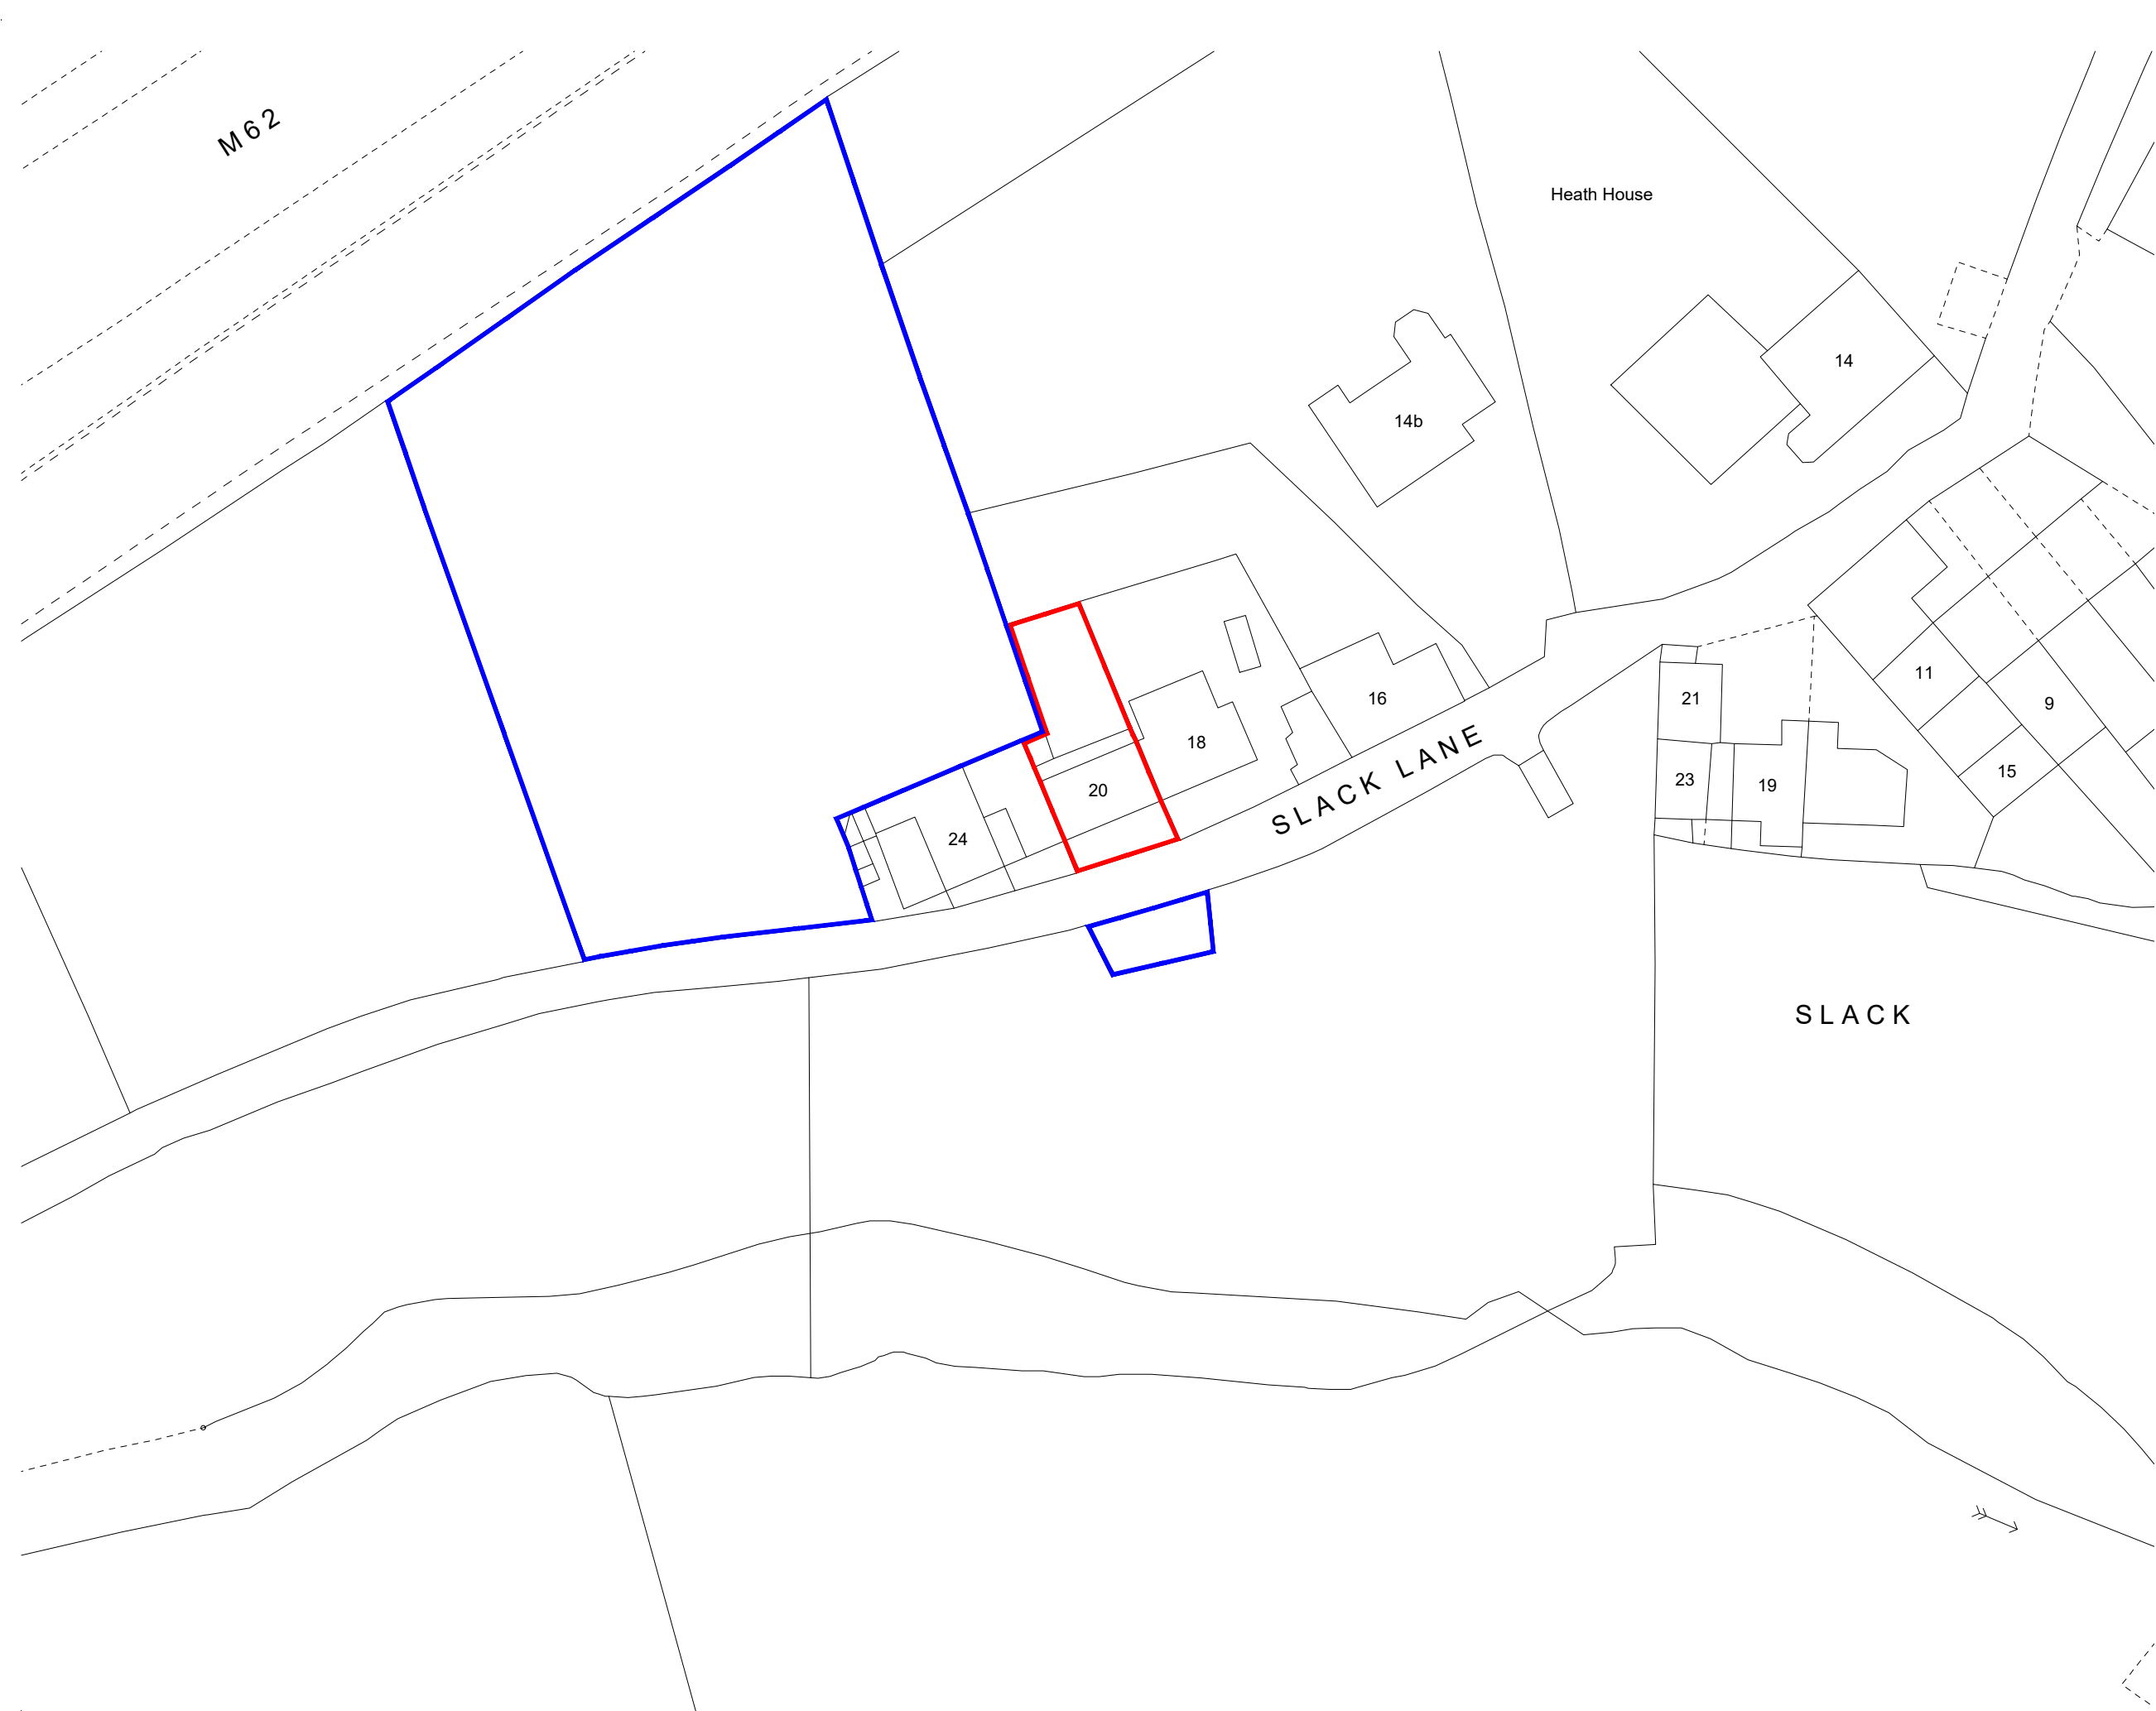
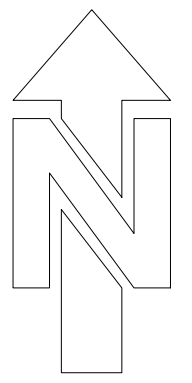


Notes:
This drawing is copyright and must not be reproduced without permission.
Do not scale this drawing.

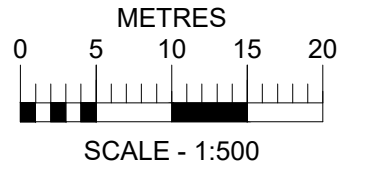

Rev	Date	Initial
A	08.04.22	OP

Client
Mr Steve & Mrs Lydia Pearce

Project
**20 Slack Lane,
Outlane,
HUDDERSFIELD
HD3 3FQ**

Drawing
Location Plan

Drawing number 1154 (PL) 01	A rev
---------------------------------------	-----------------

Scale 1:500 @ A3	Drawn OP
Date 01.04.22	Checked --