



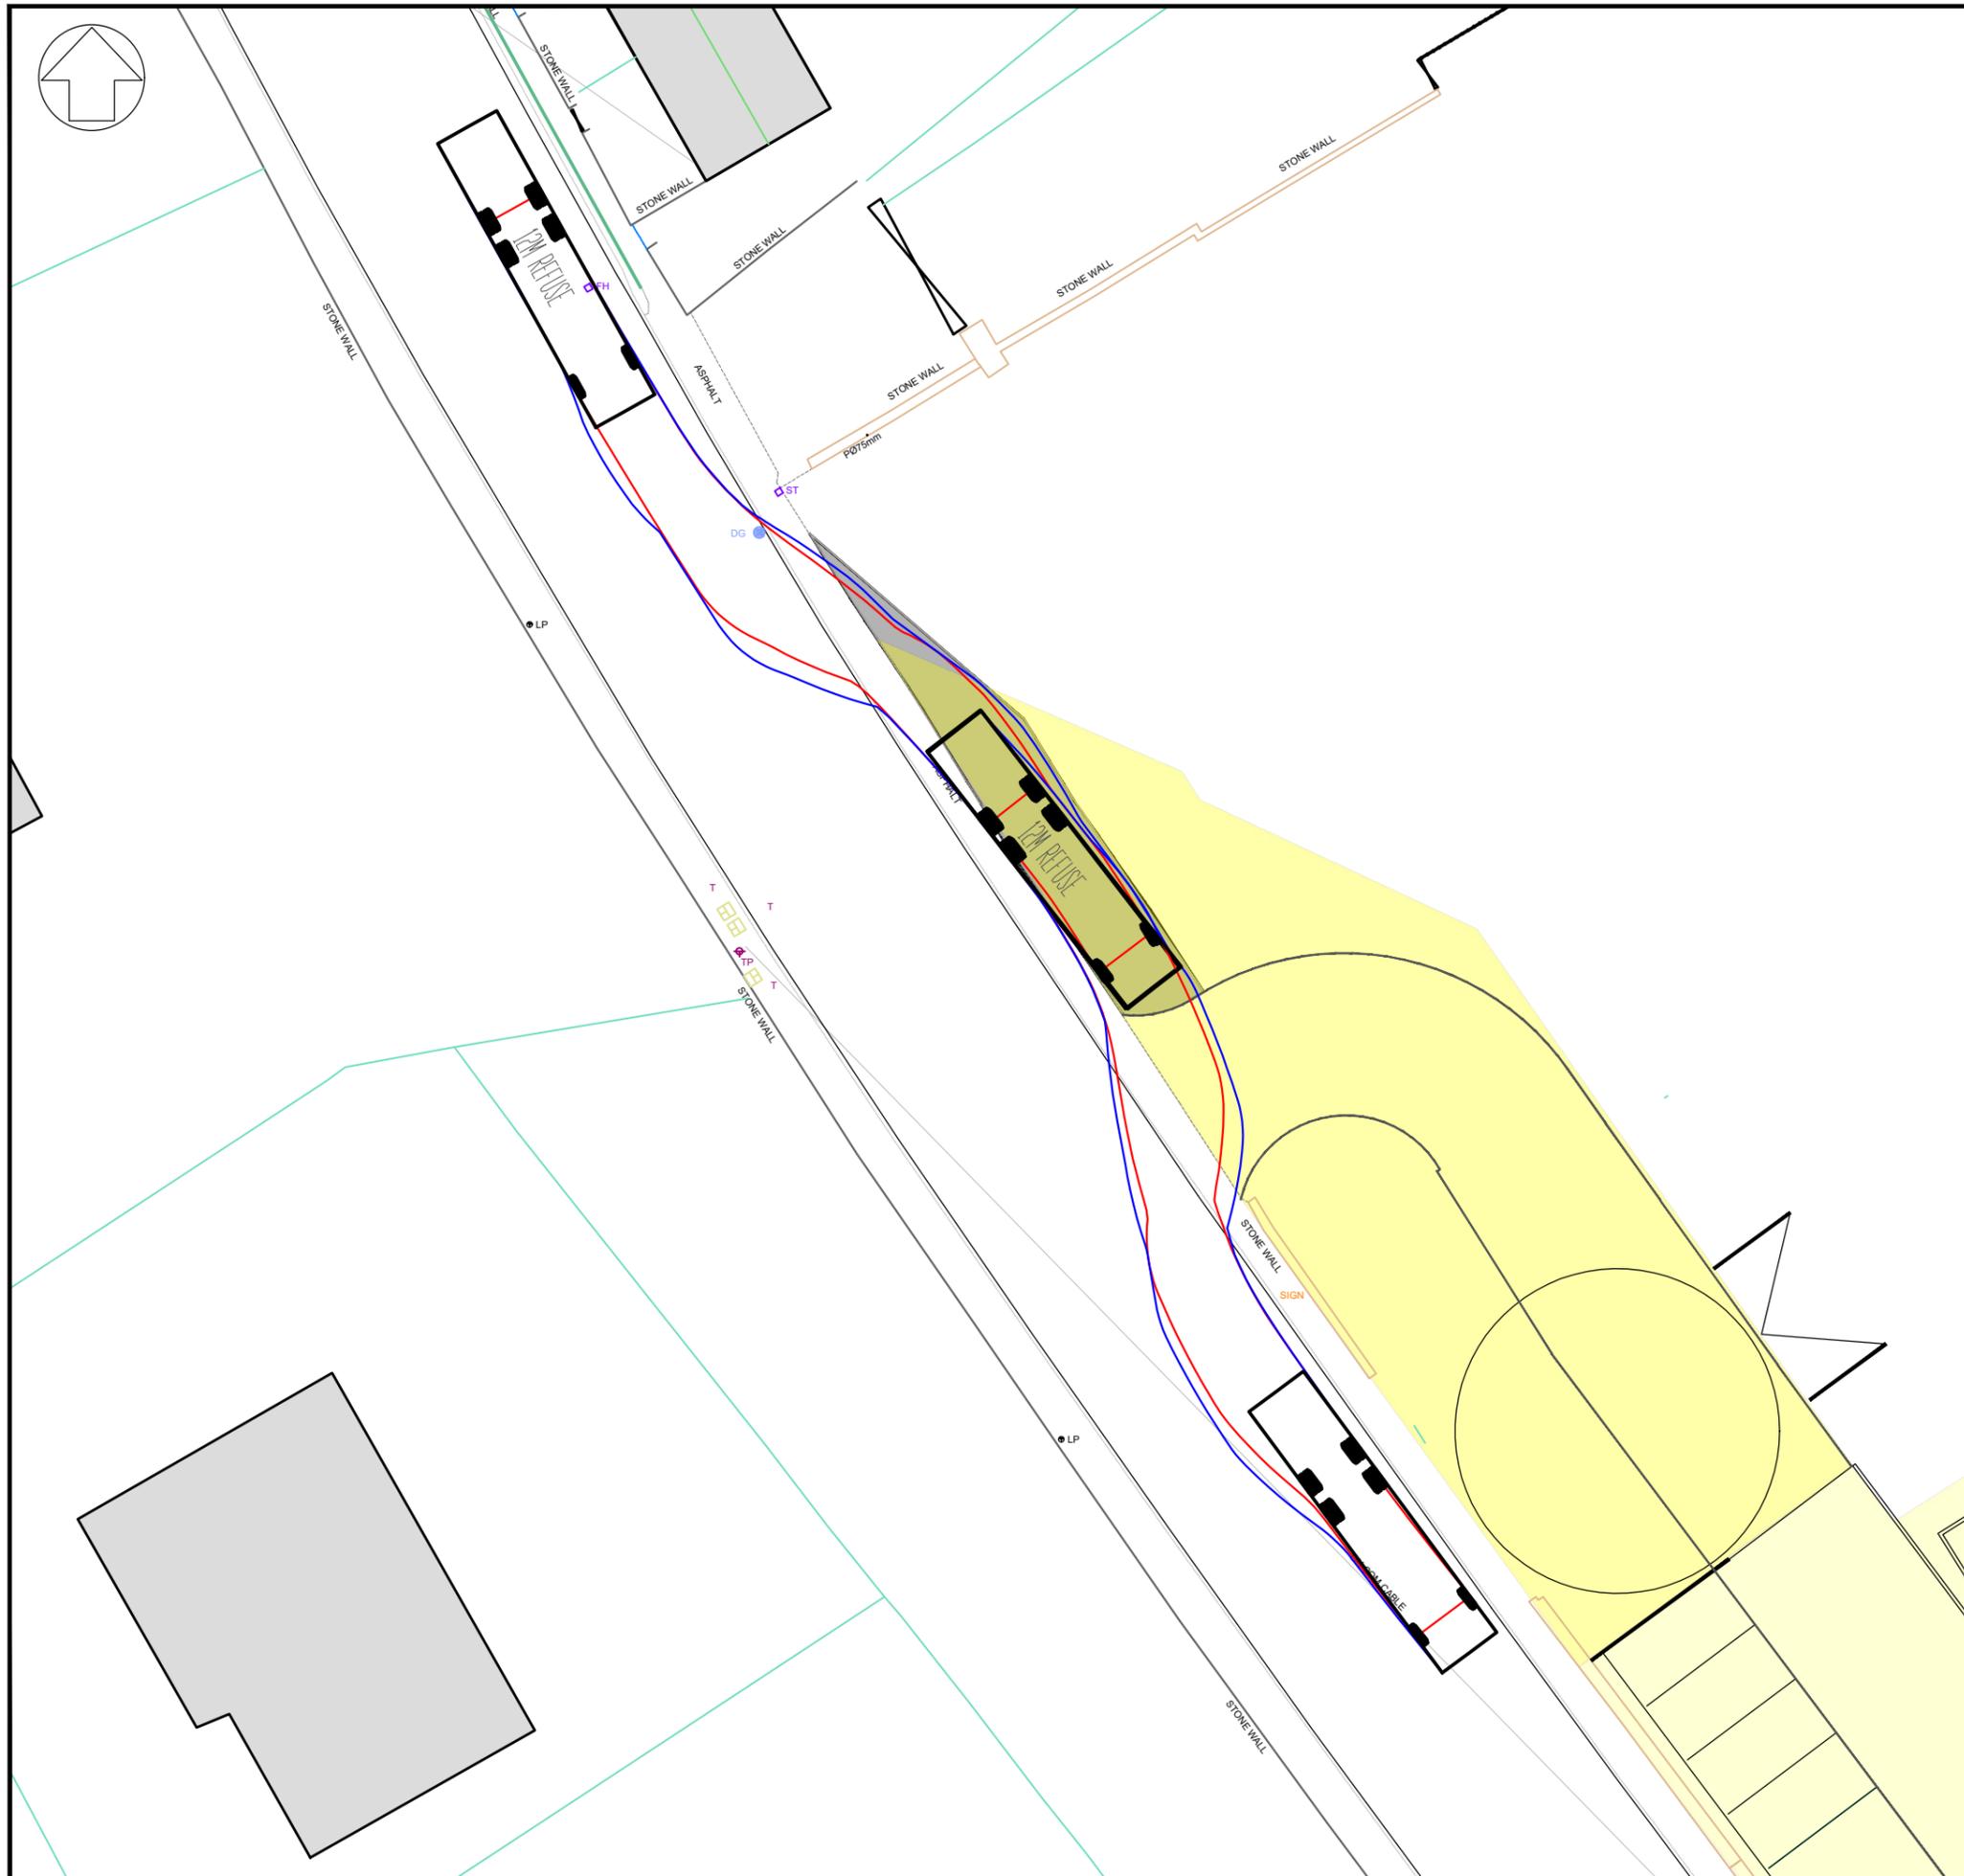

DO NOT SCALE



VEHICLE DIMENSIONS

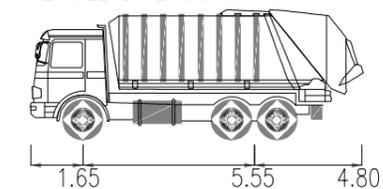

12m REFUSE  
 LENGTH: 12.00 m  
 MAX WIDTH: 2.50 m  
 LOCK TO LOCK TIME: 6.0 s  
 MAX STEERING ANGLE: 37.75°  
 TURN RADIUS (CURB TO CURB): 10.09 m  
 TURN RADIUS (WALL TO WALL): 11.08 m

P03	20/05/25	JL	DROPPED CROSSING RETAINED	TL	TL
P02	19/05/25	JL	REVISED INTERNAL LAYOUT	TL	TL
P01	02/05/25	JL	FIRST ISSUE	TL	TL
REV	DATE	BY	DESCRIPTION	CHK	APP

DRAWING STATUS:  
 S0 - WORK IN PROGRESS



PROJECT:  
 WOODHOUSE ROAD, HONLEY

TITLE:  
 TEMPORARY DEVELOPMENT  
 REFUSE SWEEP PATH ANALYSIS

DRAWN: JL	APPROVED: TL
SCALE @ A3: 1:250	DATE: May 25

DRAWING No: 2504302	REV: P03
------------------------	-------------