


DO NOT SCALE

KEY
DC → DROPPED CROSSING

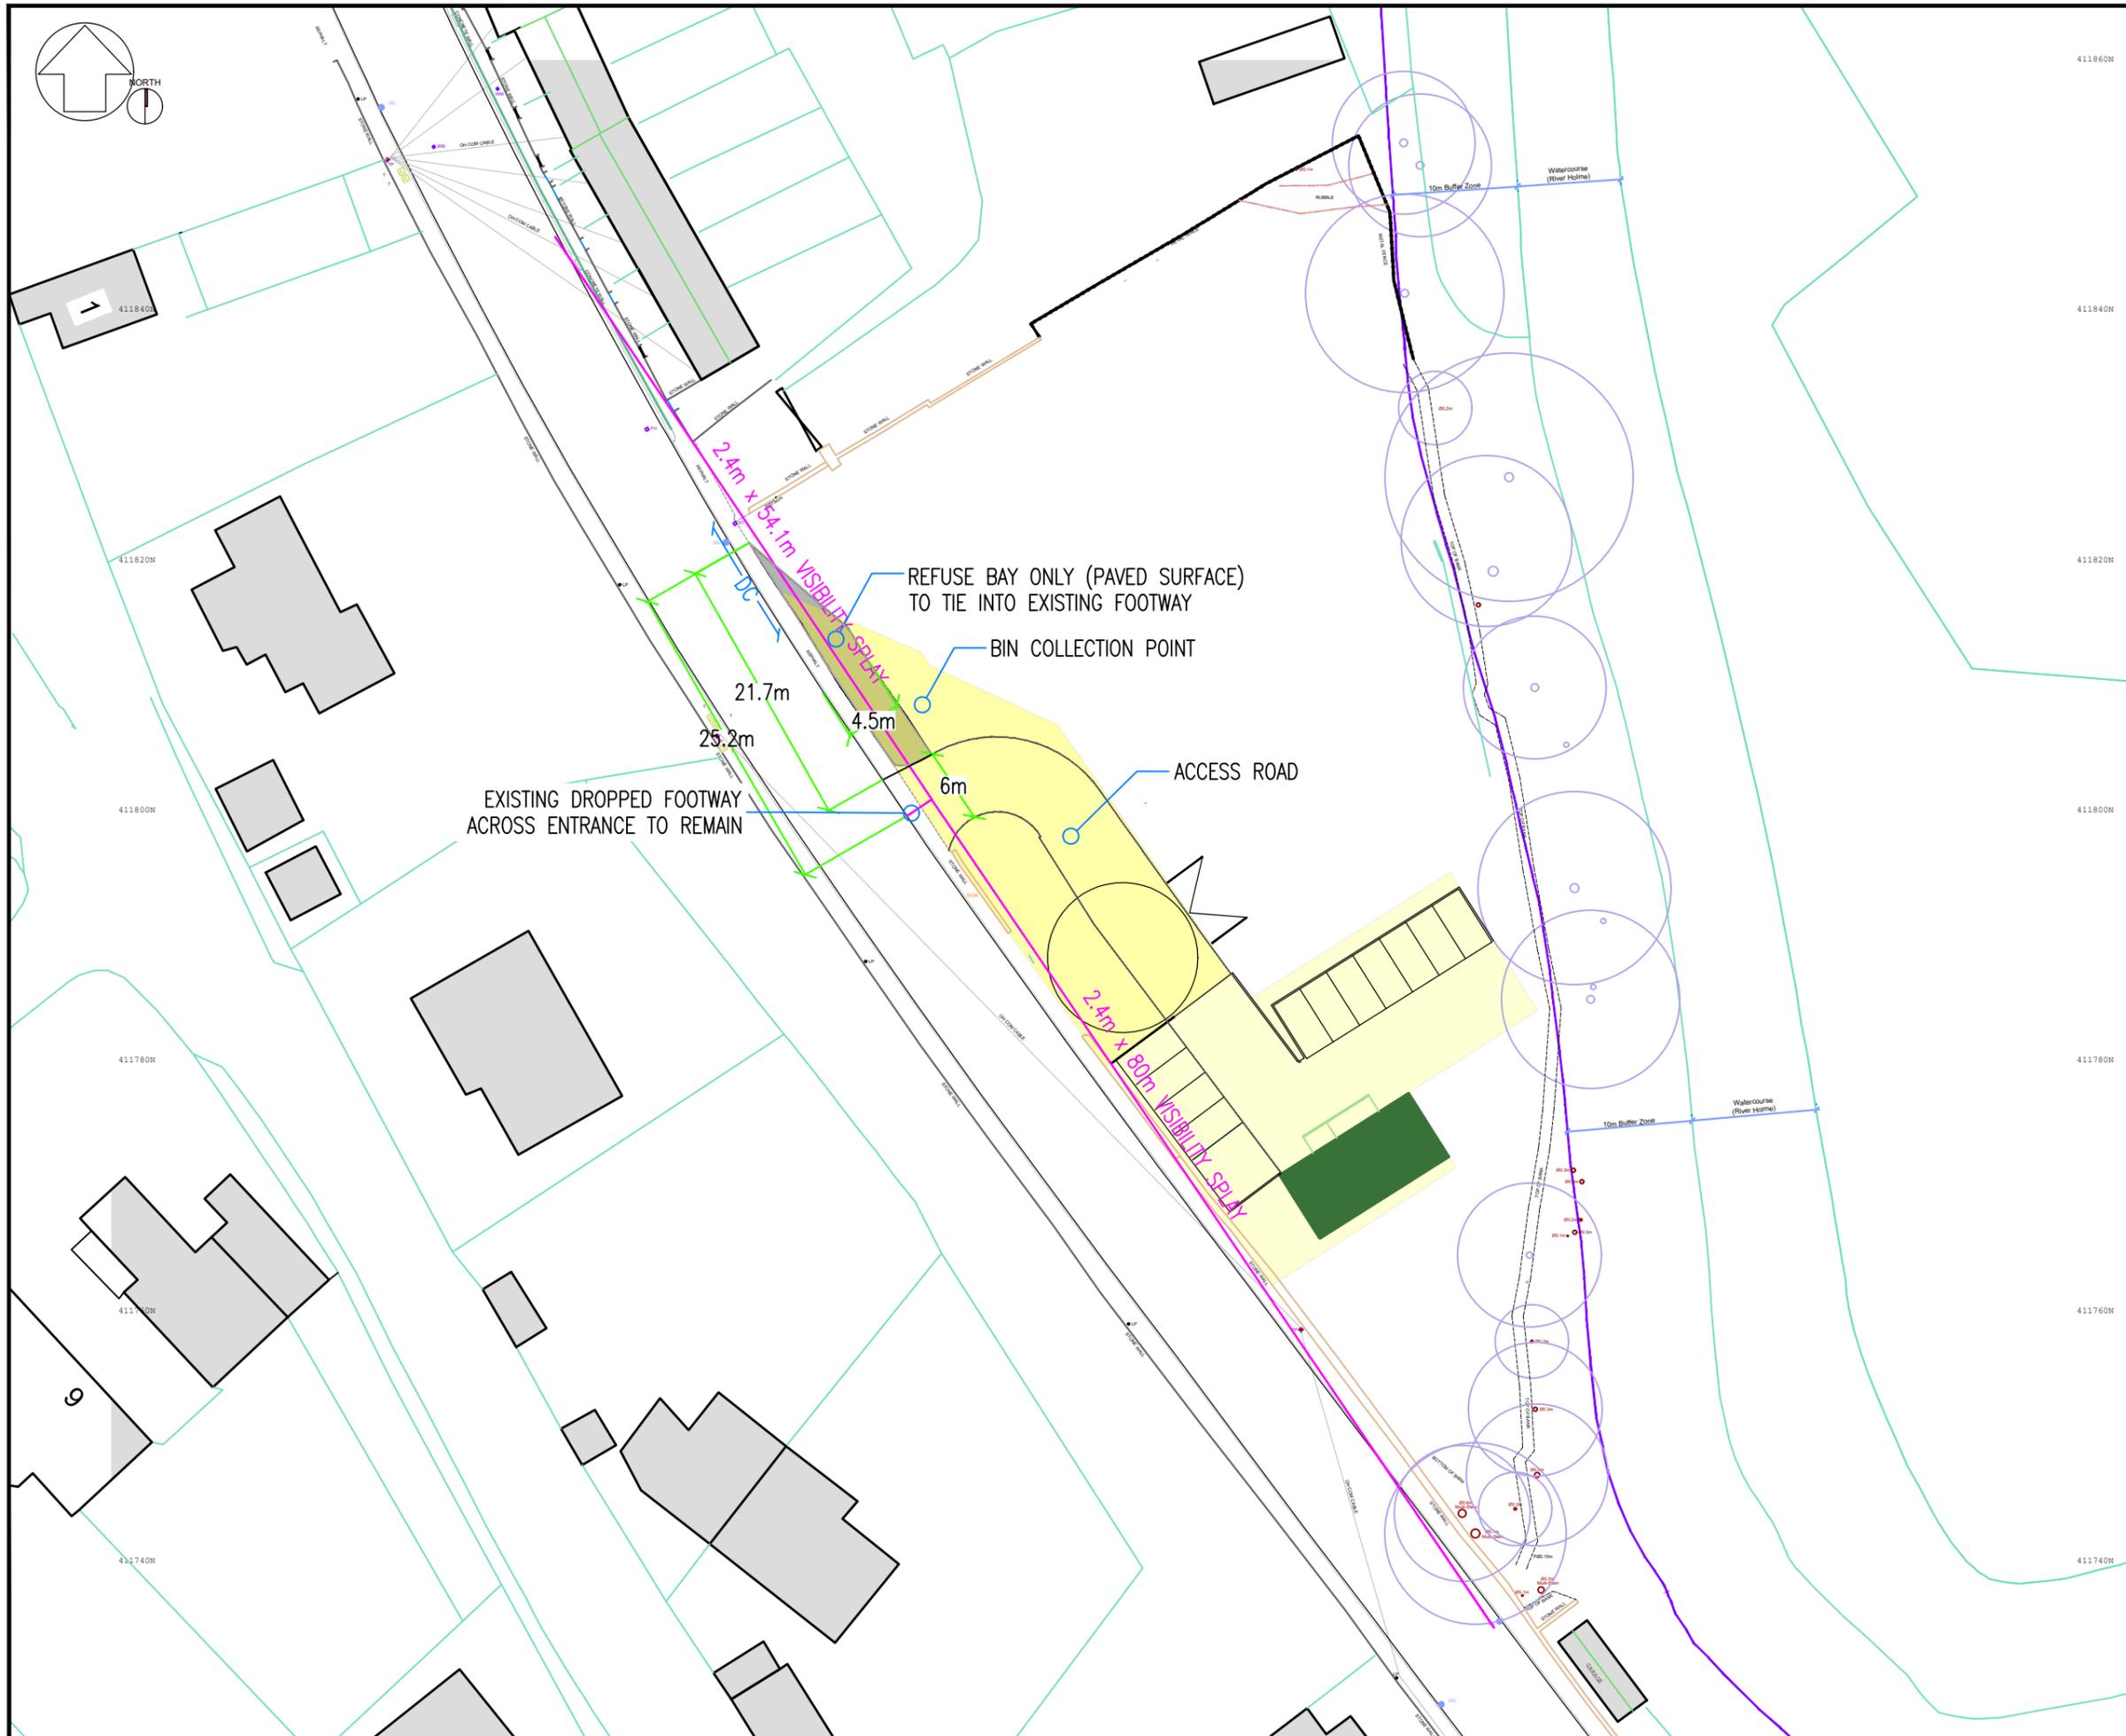

REV	DATE	BY	DESCRIPTION	CHK	APP
P03	20/05/25	JL	DROPPED CROSSING RETAINED	TL	TL
P02	19/05/25	JL	REVISED INTERNAL LAYOUT	TL	TL
P01	02/05/25	JL	FIRST ISSUE	TL	TL

DRAWING STATUS:
S0 - WORK IN PROGRESS



PROJECT:
WOODHOUSE ROAD, HONLEY

TITLE:
TEMPORARY DEVELOPMENT ACCESS
LAYOUT AND VISIBILITY SPLAYS

DRAWN: JL	APPROVED: TL
SCALE @ A3: 1:500	DATE: May 25

DRAWING No: 2504301	REV: P03
------------------------	-------------