

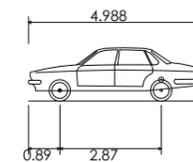
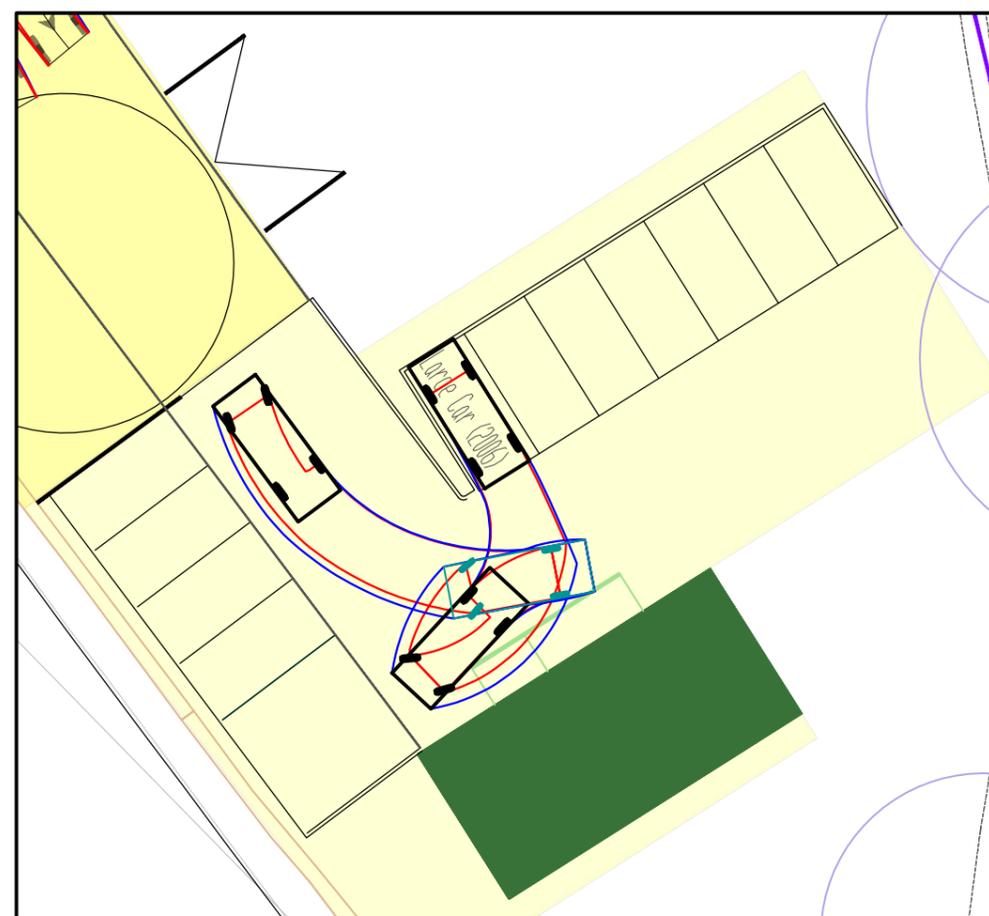


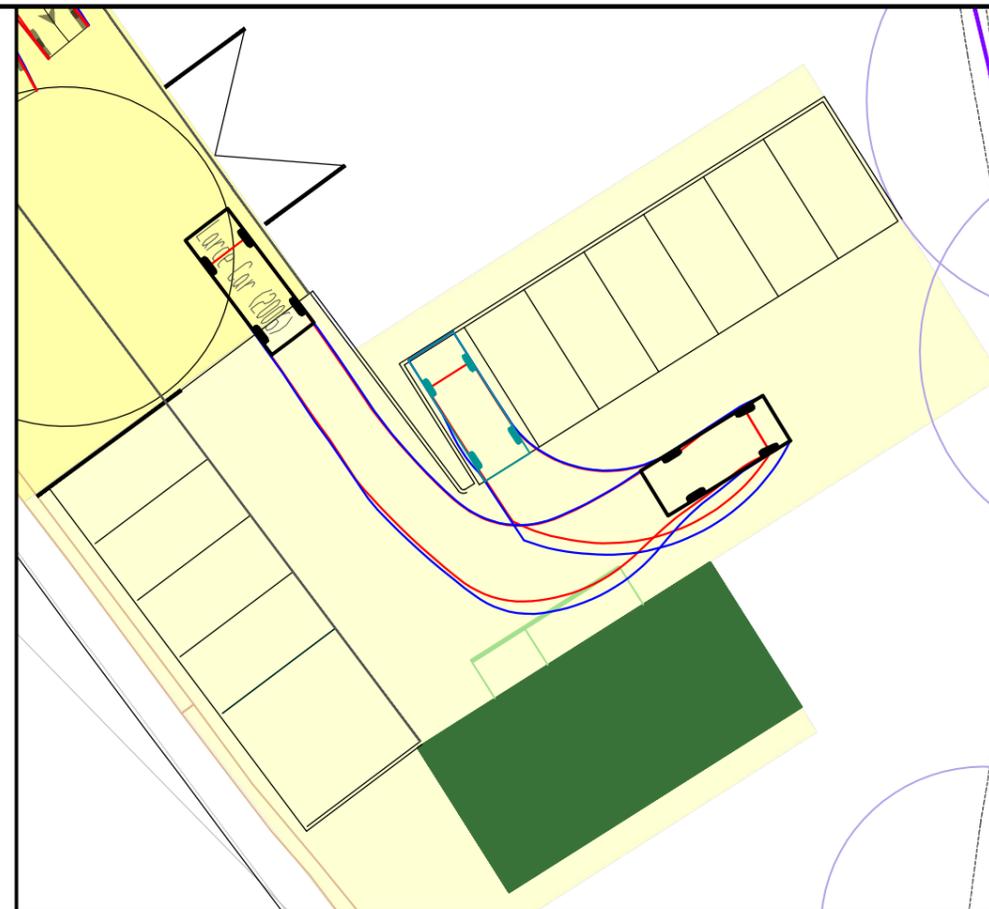

DO NOT SCALE

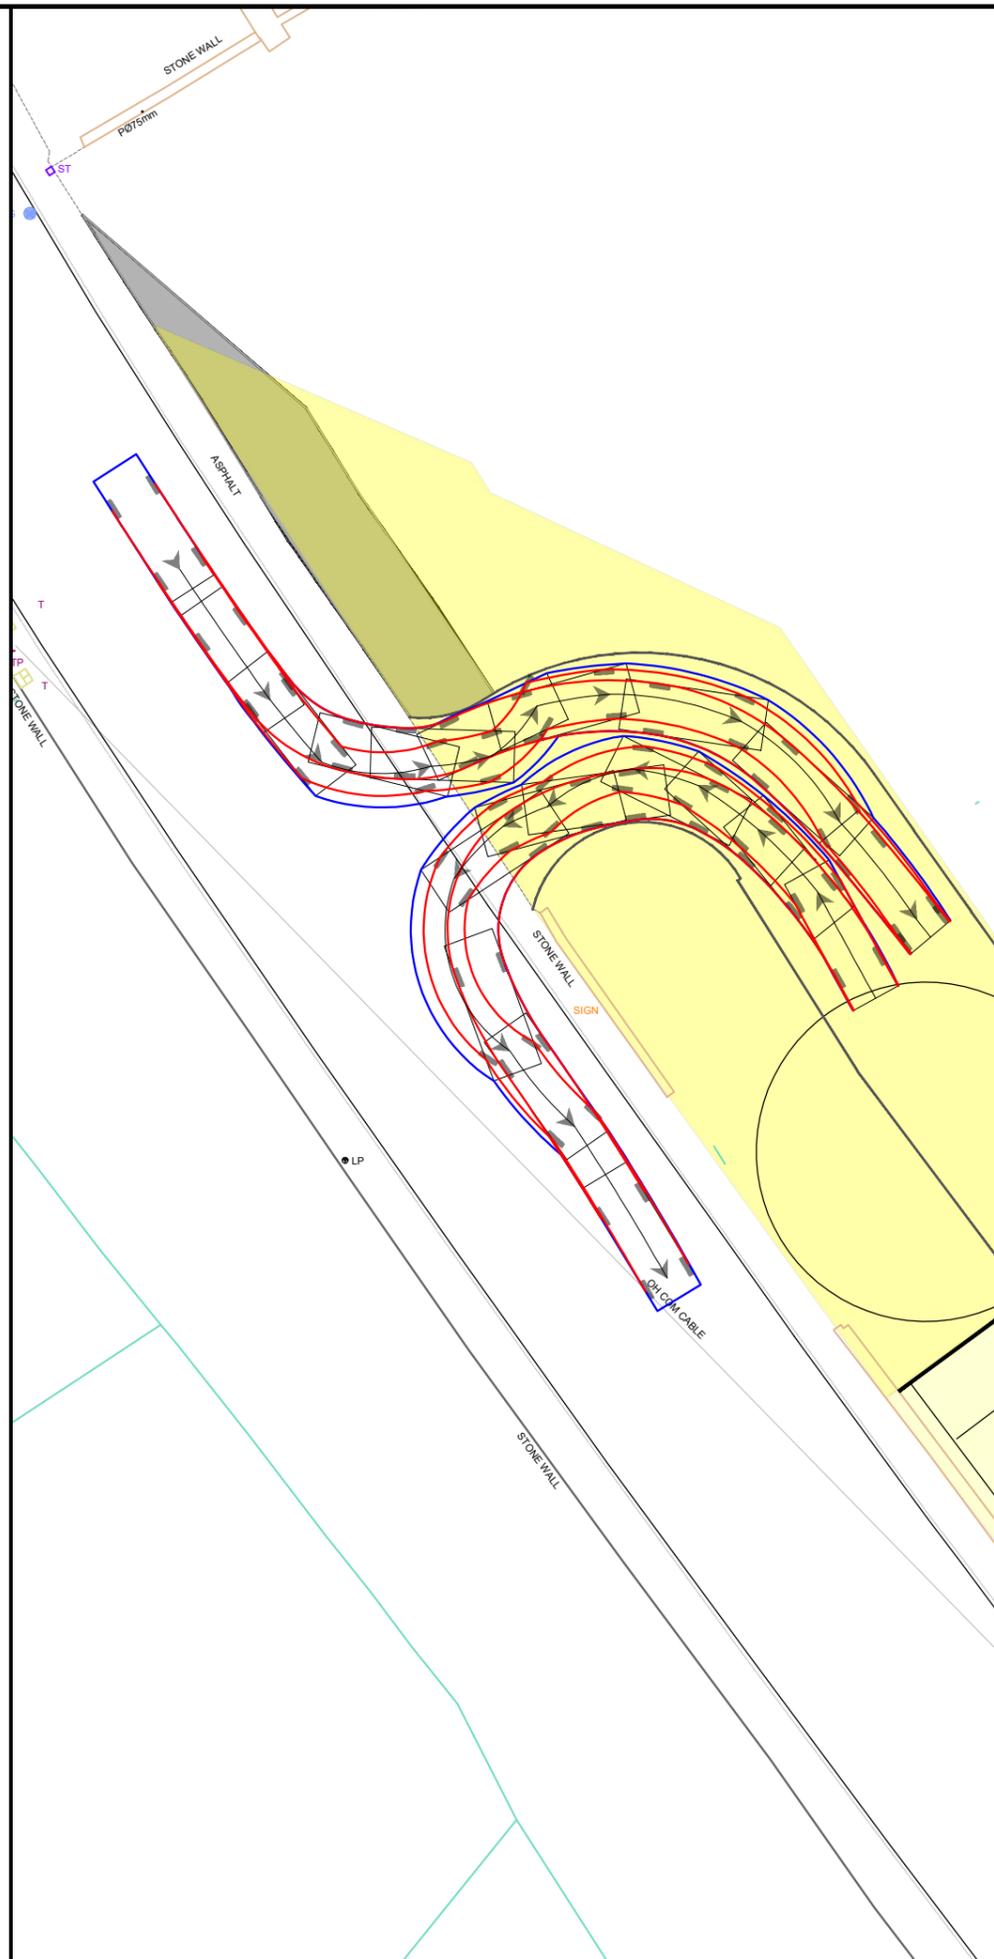

LARGE CAR  
 OVERALL LENGTH 4.988m  
 OVERALL WIDTH 1.793m  
 OVERALL BODY HEIGHT 1.502m  
 MIN BODY GROUND CLEARANCE 0.287m  
 TRACK WIDTH 1.700m  
 LOCK TO LOCK TIME 4.00s  
 KERB TO KERB TURNING RADIUS 6.200m

REV	DATE	BY	DESCRIPTION	CHK	APP
P03	20/05/25	JL	DROPPED CROSSING RETAINED	TL	TL
P02	19/05/25	JL	REVISED INTERNAL LAYOUT	TL	TL
P01	02/05/25	JL	FIRST ISSUE	TL	TL

DRAWING STATUS:  
 S0 - WORK IN PROGRESS



PROJECT:  
 WOODHOUSE ROAD, HONLEY

TITLE:  
 TEMPORARY DEVELOPMENT  
 CAR SWEEP PATH ANALYSIS

DRAWN: JL APPROVED: TL

SCALE @ A3: 1:250 DATE: May 25

DRAWING No: 2504303 REV: P03