
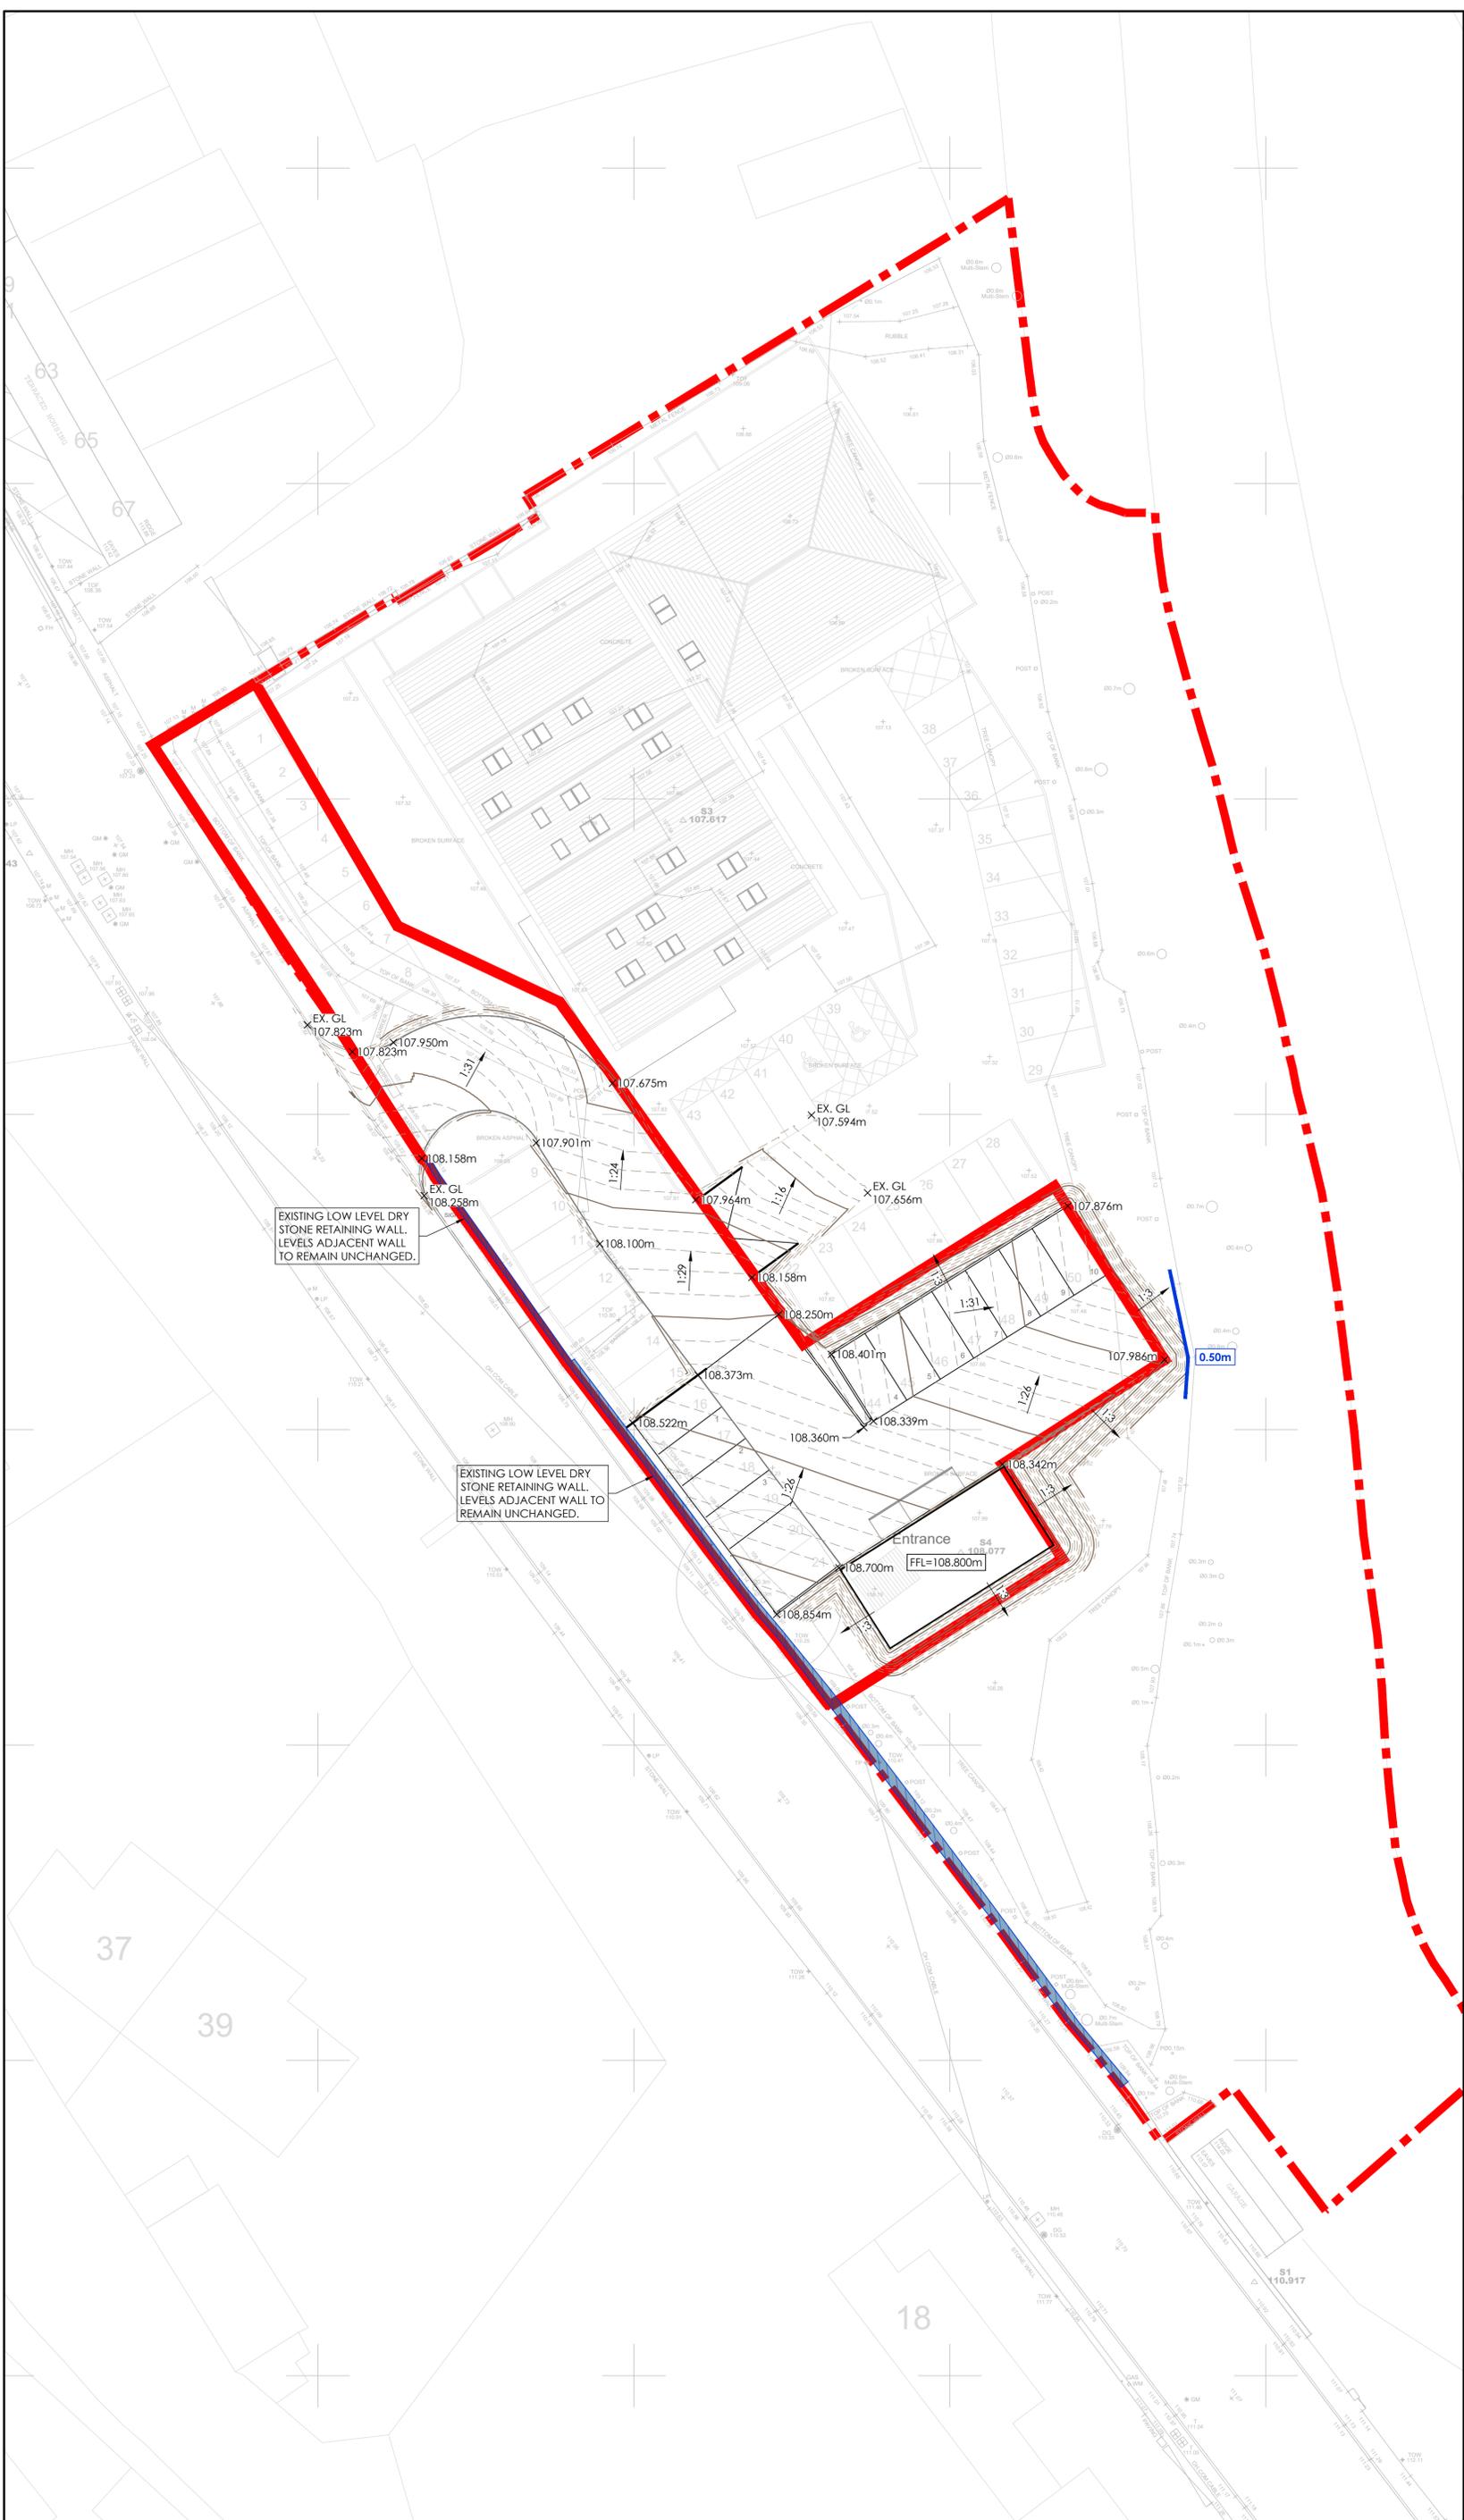


**DO NOT SCALE (A1)**

**NOTES**

- GENERAL NOTES**
1. ALL MATERIALS AND WORKMANSHIP IS TO COMPLY WITH JPG CONSULTANTS STANDARD SPECIFICATION & ALL RELEVANT BRITISH & EUROPEAN STANDARDS.
  2. THIS DRAWING IS TO BE READ IN CONJUNCTION WITH ALL RELEVANT ARCHITECTS, M & E CONSULTANTS AND JPG CONSULTANTS DRAWINGS.
  3. ANY DISCREPANCIES SHOULD BE REPORTED TO THE ENGINEER IMMEDIATELY SO THAT CLARIFICATION CAN BE SOUGHT PRIOR TO COMMENCEMENT OF WORKS.

- LEGEND**
- 0.000 — DENOTES PROPOSED MAJOR CONTOURS
  - - - 0.000 - - - DENOTES PROPOSED MINOR CONTOURS
  - X 0.000m DENOTES PROPOSED LEVELS
  - X EX. GL 0.000m DENOTES EXISTING LEVELS
  - 1:40 DENOTES PROPOSED GRADIENTS

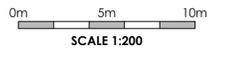

PO5	REDLINE UPDATED	10.06.25	RMR	BT
PO4	UPDATED TO SUIT LATEST TEMPORARY SITE LAYOUT	28.05.25	RMR	BT
PO3	UPDATED TO SUIT DRAINAGE ARRANGEMENT	13.09.24	JDM	SMS
PO2	UPDATED TO SUIT DRAINAGE ARRANGEMENT	09.08.24	RMR	SMS
PO1	FIRST ISSUE	18.07.24	RMR	SMS
REV	DESCRIPTION	DATE	CHK	BY

Project  
 DONALDSON'S VETS  
 HONLEY

Drawing Title  
 TEMPORARY LEVELS ARRANGEMENT

**INFORMATION**



**PLAN ON PROPOSED LEVELS**  
 SCALE 1:200