


DO NOT SCALE FROM THIS DRAWING


Notes  
All dimensions to be checked on site  
Any discrepancies to be reported immediately to the Architect  
Drawing to be read in conjunction with all relevant design information, including Architects, Services, Civil and Structural Engineers drawings  
All existing site, tree, building and survey information has been compiled from different sources, including information supplied by third parties

NOT FOR CONSTRUCTION

- Drawing Notes:**
- 1 Imported temporary building wall, Panelling (Grey, textured)
  - 2 Imported temporary building window, UPVC (White)
  - 3 Imported temporary building door opening, UPVC (White), glazed
  - 4 New Plinth to be formed around the base of the imported temporary building, Facing material to be Engineering Brick
  - 5 New Access Ramp / Steps to be formed in the locations shown on plan, Facing material to be Engineering Brick (Blue), Balustrading / Handrails to be mild steel (painted blue)
  - 6 New lettered signage to be fixed to the side of the temporary building (non-illuminated)
  - 7 Imported temporary building roof, Membrane (Grey)
- Note:  
The natural stone bricks are to be reclaimed at the end of the temporary building use and utilised for landscaping works on site and / or elsewhere within the Donaldson's Vets estate

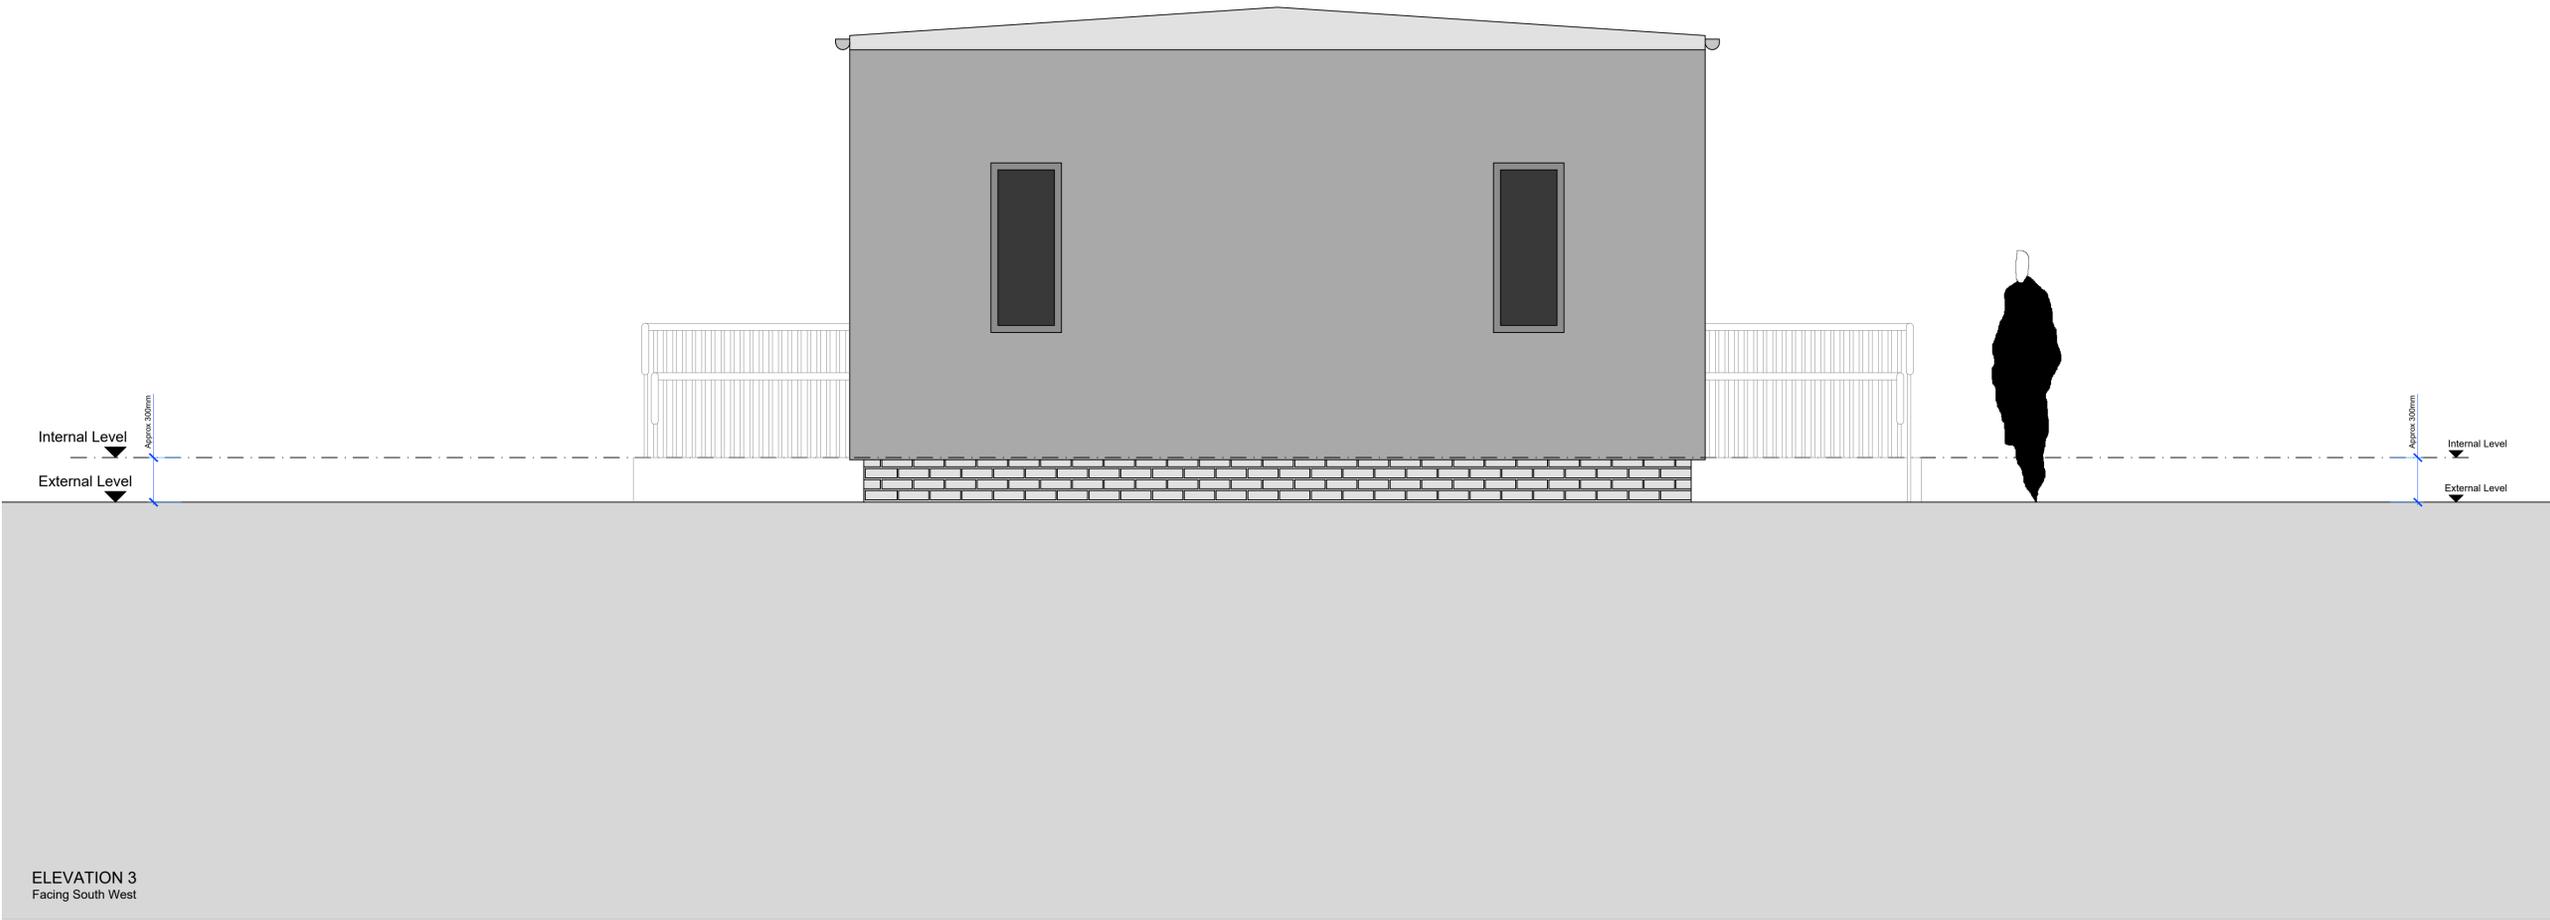

ELEVATION 3  
Facing South West

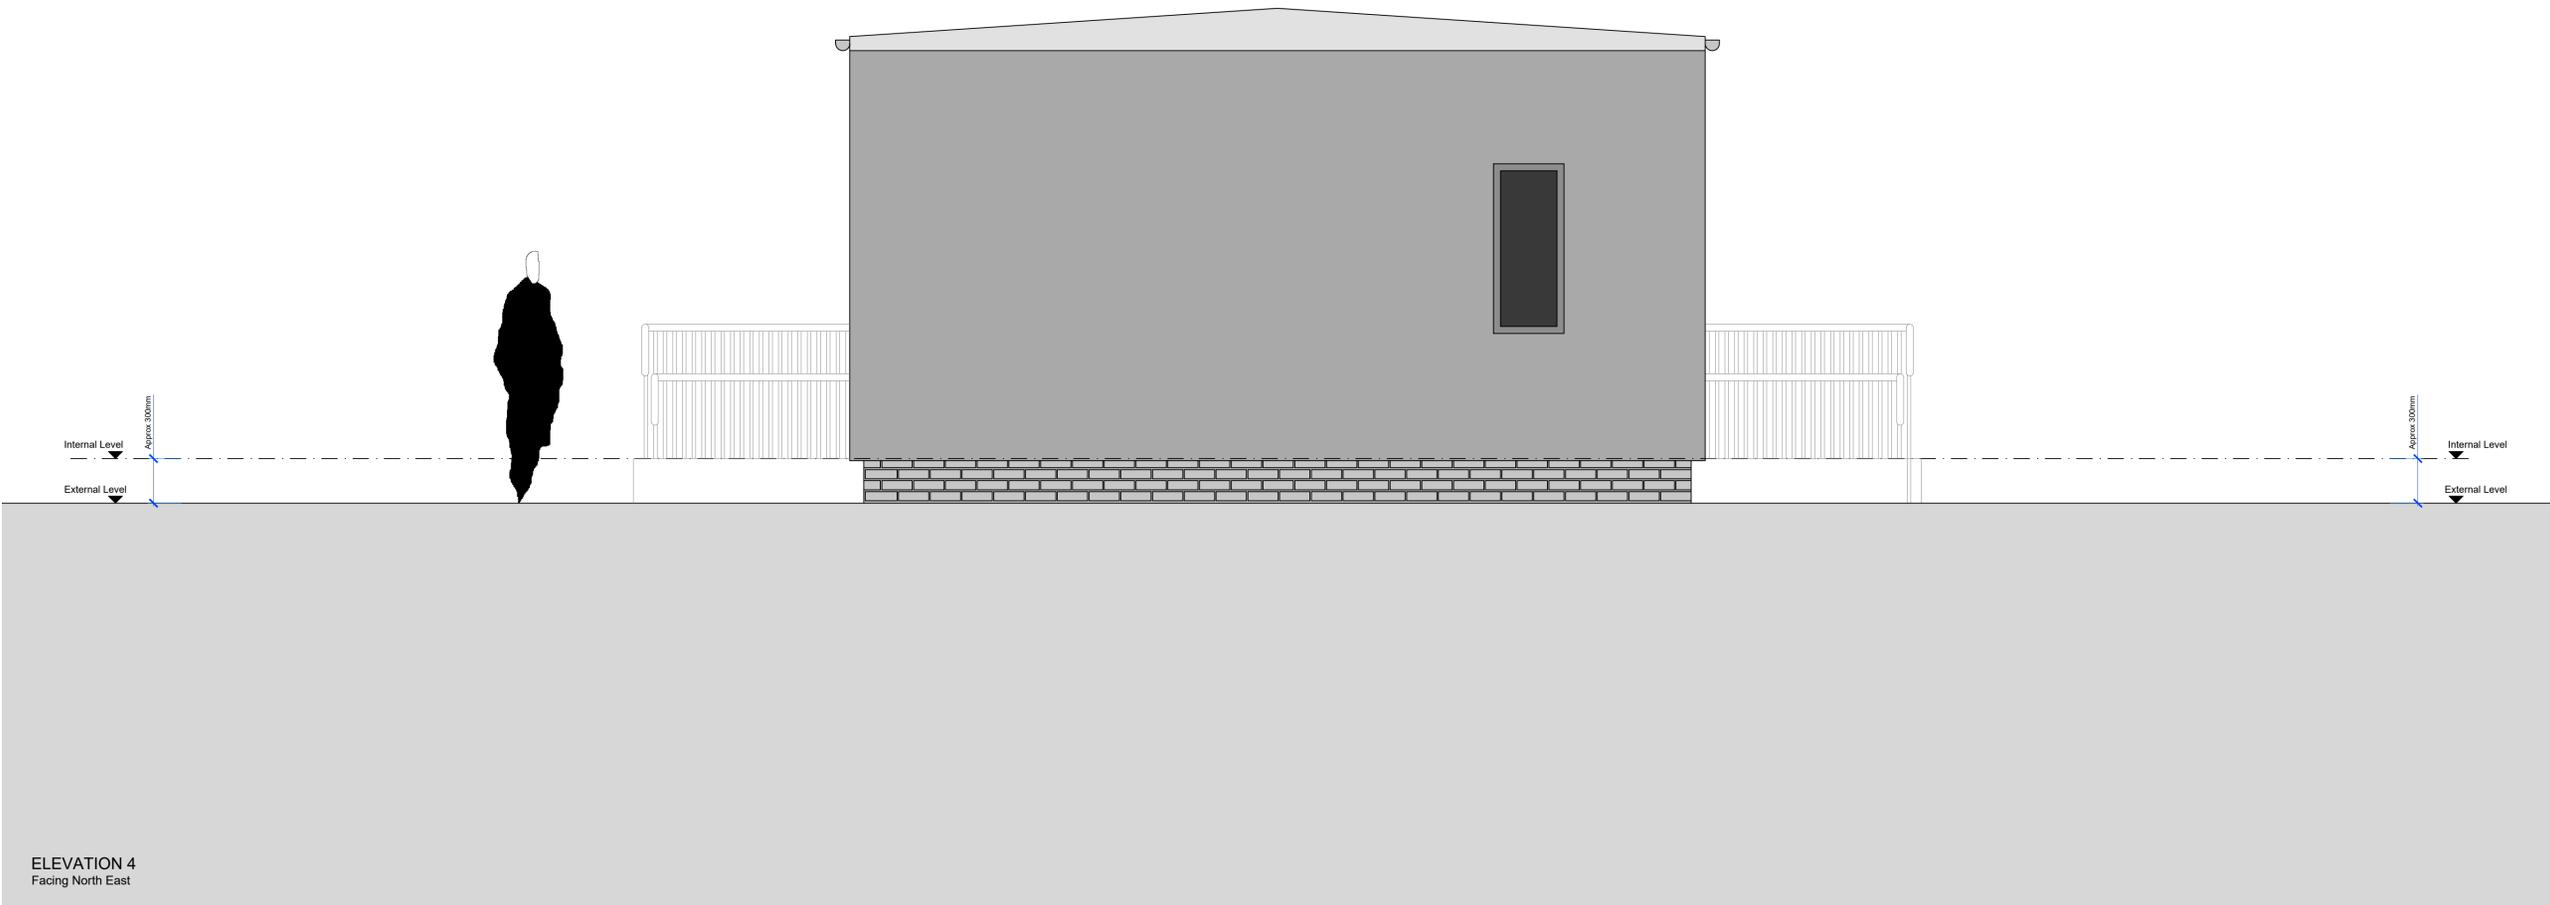

ELEVATION 4  
Facing North East

Rev 1 Materials key updated  
2025.05.23

C1098 1202 Rev 1

TITLE PROPOSED DRAWING  
ELEVATIONS  
SHEET 2  
SCALE 1:25 @ A1

PRELIMINARY

PROJECT TEMPORARY VETERINARY SURGERY  
RIVERSIDE WORKS,  
WOODHEAD ROAD, HONLEY  
HUDDERSFIELD  
HD9 6PW

CLIENT DONALDSON'S PROPERTIES LTD

DAWSON WILLIAMSON  
ARCHITECTS  
Bradford Edinburgh  
01274 551300  
info@dawsonwilliamson.co.uk

THE DETAILS SHOWN ON THIS DRAWING ARE CONFIDENTIAL & THE DRAWING IS THE EXCLUSIVE PROPERTY OF DAWSON WILLIAMSON LTD. NO USE, COPY OR DISCLOSURE OF THE DRAWING MAY BE MADE WITHOUT OUR PERMISSION & THE DRAWING MUST BE RETURNED TO DAWSON WILLIAMSON LTD WHEN REQUIRED.  
© Dawson Williamson Ltd 2024