


DO NOT SCALE FROM THIS DRAWING


Notes
All dimensions to be checked on site
Any discrepancies to be reported immediately to the Architect
Drawing to be read in conjunction with all relevant design information, including Architects, Services, Civil and Structural Engineers drawings
All existing site, tree, building and survey information has been compiled from different sources, including information supplied by third parties

NOT FOR CONSTRUCTION

- Drawing Notes:**
- Imported temporary building wall, Panelling (Grey, textured)
 - Imported temporary building window, UPVC (White)
 - Imported temporary building door opening, UPVC (White), glazed
 - New Plinth to be formed around the base of the imported temporary building, Facing material to be Engineering Brick
 - New Access Ramp / Steps to be formed in the locations shown on plan, Facing material to be Engineering Brick (Blue), Balustrading / Handrails to be mild steel (painted blue)
 - New lettered signage to be fixed to the side of the temporary building (non-illuminated)
 - Imported temporary building roof, Membrane (Grey)
- Note:**
The natural stone bricks are to be reclaimed at the end of the temporary building use and utilised for landscaping works on site and / or elsewhere within the Donaldson's Vets estate

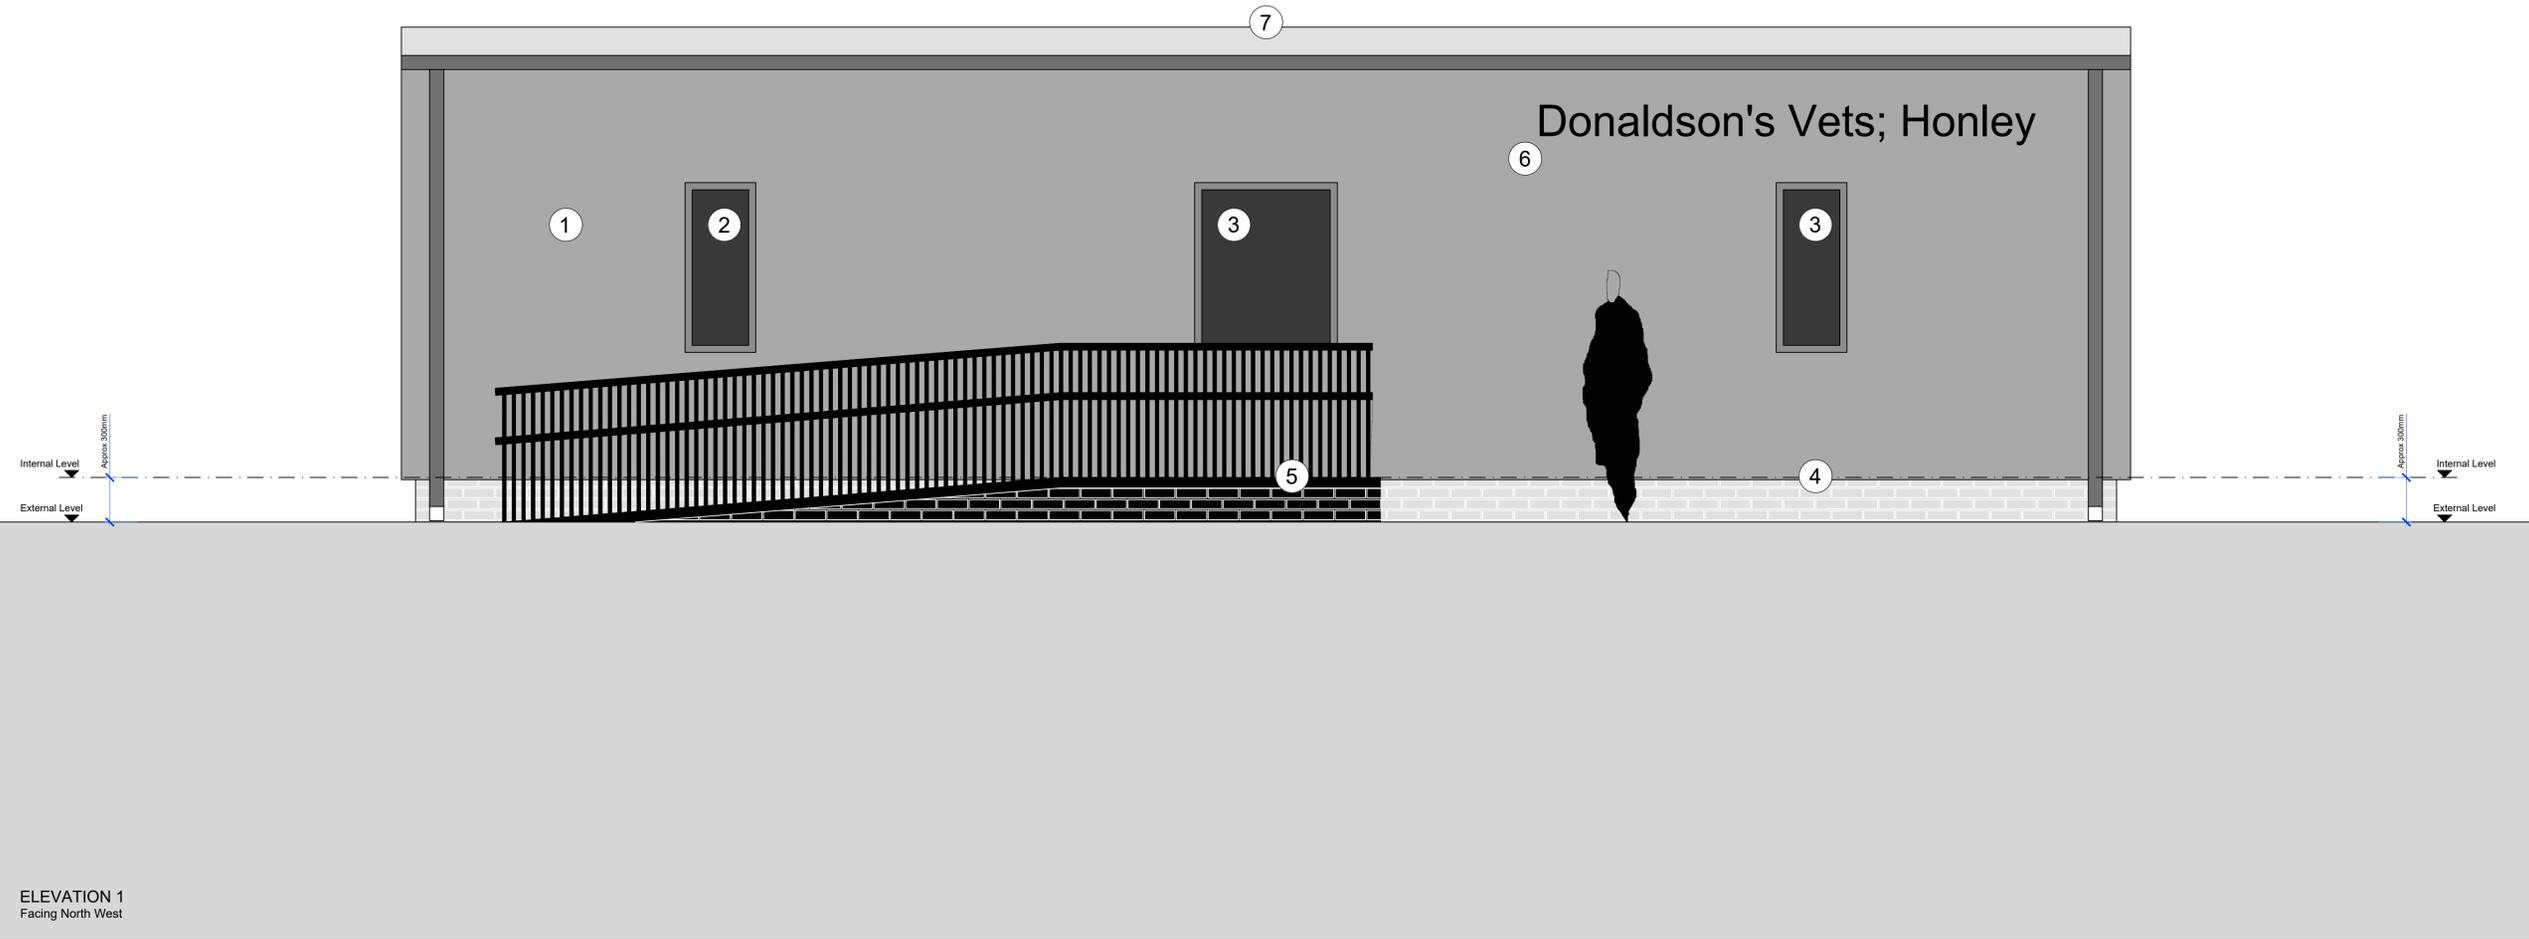

ELEVATION 1
Facing North West

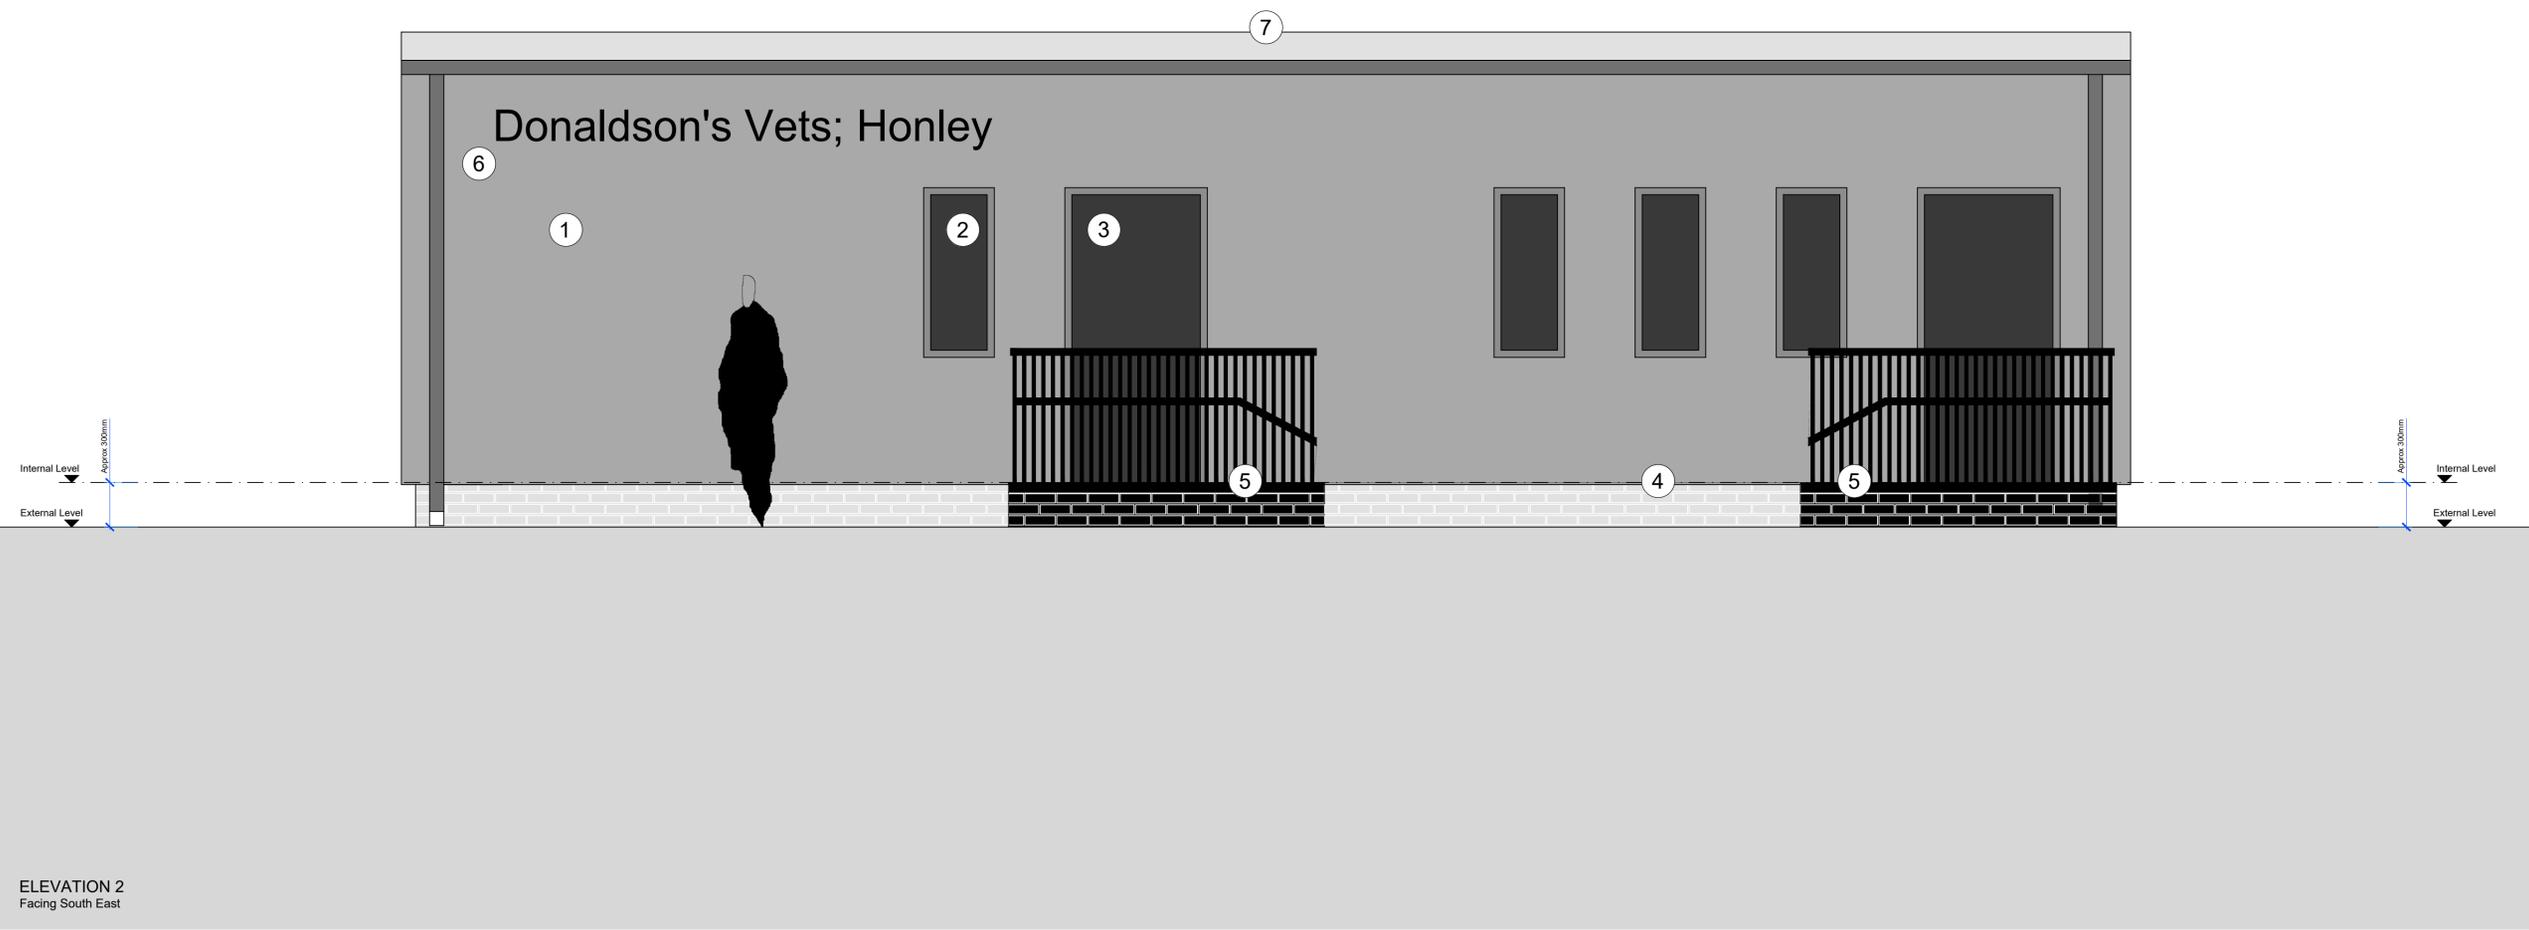

ELEVATION 2
Facing South East

- Rev 4 2025.05.23 Materials key updated
- Rev 3 2024.12.03 Temporary surgery size / design updated to suit information supplied by client on the building which has been sourced
- Rev 2 2024.07.11 Ramped access / landing added
- Rev 1 2024.06.28 Scheme re-designed to use 30ft 'high cube' shipping containers

C1098 1201 Rev 4

TITLE PROPOSED DRAWING
ELEVATIONS
SHEET 1
SCALE 1:25 @ A1

PRELIMINARY

PROJECT TEMPORARY VETERINARY SURGERY
RIVERSIDE WORKS,
WOODHEAD ROAD, HONLEY
HUDDERSFIELD
HD9 6PW

CLIENT DONALDSON'S PROPERTIES LTD

DAWSON WILLIAMSON
ARCHITECTS
Bradford Edinburgh
01274 551 300
info@dawsonwilliamson.co.uk

THE DETAILS SHOWN ON THIS DRAWING ARE CONFIDENTIAL & THE DRAWING IS THE EXCLUSIVE PROPERTY OF DAWSON WILLIAMSON LTD. NO USE, COPY OR DISCLOSURE OF THE DRAWING MAY BE MADE WITHOUT OUR PERMISSION & THE DRAWING MUST BE RETURNED TO DAWSON WILLIAMSON LTD WHEN REQUIRED.
© Dawson Williamson Ltd 2024