


1) Principal Contractor to provide client with Construction Phase Health and Safety File prior to works commencing on site.

GENERAL 2) This drawing should be read in conjunction with all relevant drawings and specifications issued by PAD Architecture the Engineer and other specialists.

3) Unless agreed otherwise, the client or contractor shall be responsible for serving the local authority or approved inspector any required commencement notice eg. building notice, full plans.

4) This drawing is not to be scaled from. Prior to the fabrication of any built in elements, all existing dimensions are to be checked on site and any discrepancy brought to the attention of PAD Architecture immediately.

5) Unless stated otherwise, all dimensions shown are in millimetres (mm). CONTACT PAD ARCHITECTURE IN CASE OF QUERIES.

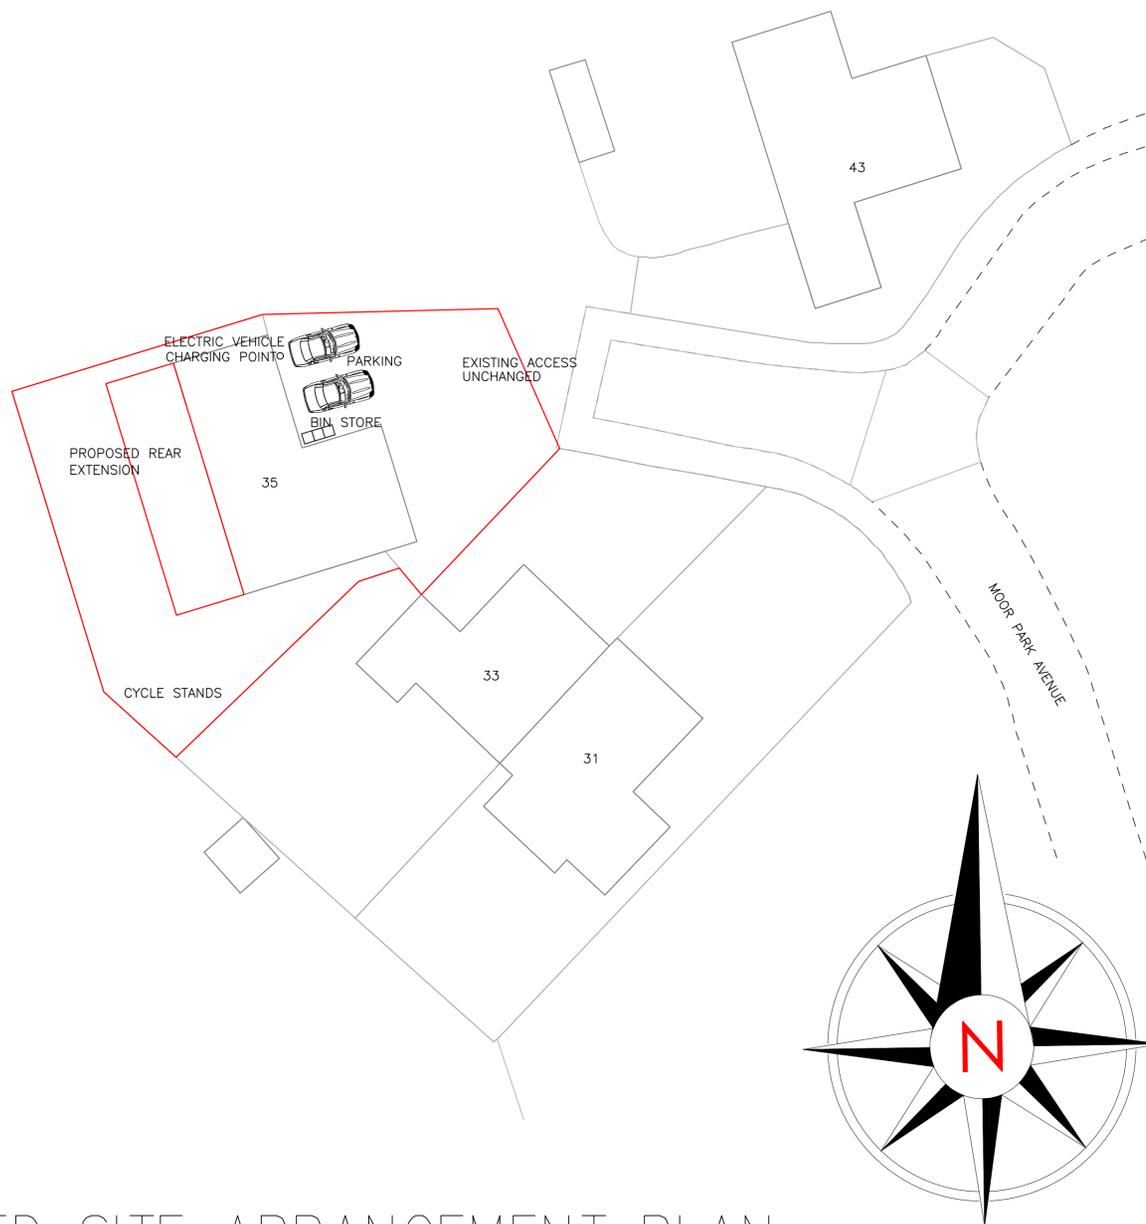

PROPOSED SITE ARRANGEMENT PLAN.
SCALE 1:500.

REVISIONS		Date	Name	Checked
Rev	Details of Amendment			

NOTES.



LOCATION PLAN.
SCALE 1:1250.

THIS DRAWING IS THE PROPERTY OF PAD ARCHITECTURE. IT MUST NOT BE COPIED OR REPRODUCED IN ANY WAY WITHOUT THE PRIOR PERMISSION OF THE OWNERS OR THEIR DULY AUTHORIZED REPRESENTATIVE

PAD ARCHITECTURE
MARTIN HOUSE, SUITE 2,
2, MARTIN STREET
BRIGHOUSE
HD6 1DA
Tel: 01484 443191
Web: www.pad1.co.uk

CLIENT: MR TAYYIB ABRAR
DRAWING STATUS: PLANNING PERMISSION

PROJECT: 35, MOOR PARK AVENUE, BEAUMONT PARK HUDDERSFIELD, HD4 7AL, WEST YORKSHIRE

TITLE: FIRST FLOOR EXT'N & SINGLE STOREY REAR EXTENSION
LOCATION PLAN & SITE ARRANGEMENT PLAN

DATE	08.07.2025	SCALES	AS SHOWN @ A1.	DRAWING NUMBER	REVISION
DRAWN	M.A	CHECKED	M.A	APPROVED	PAD.220.387