


Only figured dimensions should be used.


Scaled dimensions should be checked with the Architect.

This drawing together with the design, is the property and copyright of the Architect and must not be reproduced without written permission



Scale 1:1250

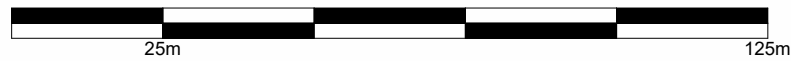

rev	description	drwn	auth	date
DO NOT SCALE OFF THIS DRAWING				
 Designers & Architects				
acumenarchitects.co.uk <span style="float: right;">01484 546 000</span>				
Headrow House, Old Leeds Road, Huddersfield, Huddersfield HD1 1SG				
Client		MR K RAD		
Project		161 CAUSEWAYSIDE, LINTHWAITE, HUDDERSFIELD, HD7 5SJ		
Project No	Drawing No	Rev		
2951	LOC			
Description				
LOCATION PLAN				
Scale	Date Drawn	Drawn By	Authorised By	
1 : 1250@ A4	JUN 25	GH	JC	
Purpose of Issue				
Planning <input checked="" type="radio"/> Building Regs <input type="radio"/> Tender <input type="radio"/> Construction <input type="radio"/> Comment <input type="radio"/> Info <input type="radio"/>				