


Location Plan

Site Address: **Oakwood House, Upper Batley Low Lane, Upper Batley, Batley, WF17 0AL**

Date Produced: **11-Jul-2025**

Scale: **1:1250 @A3**

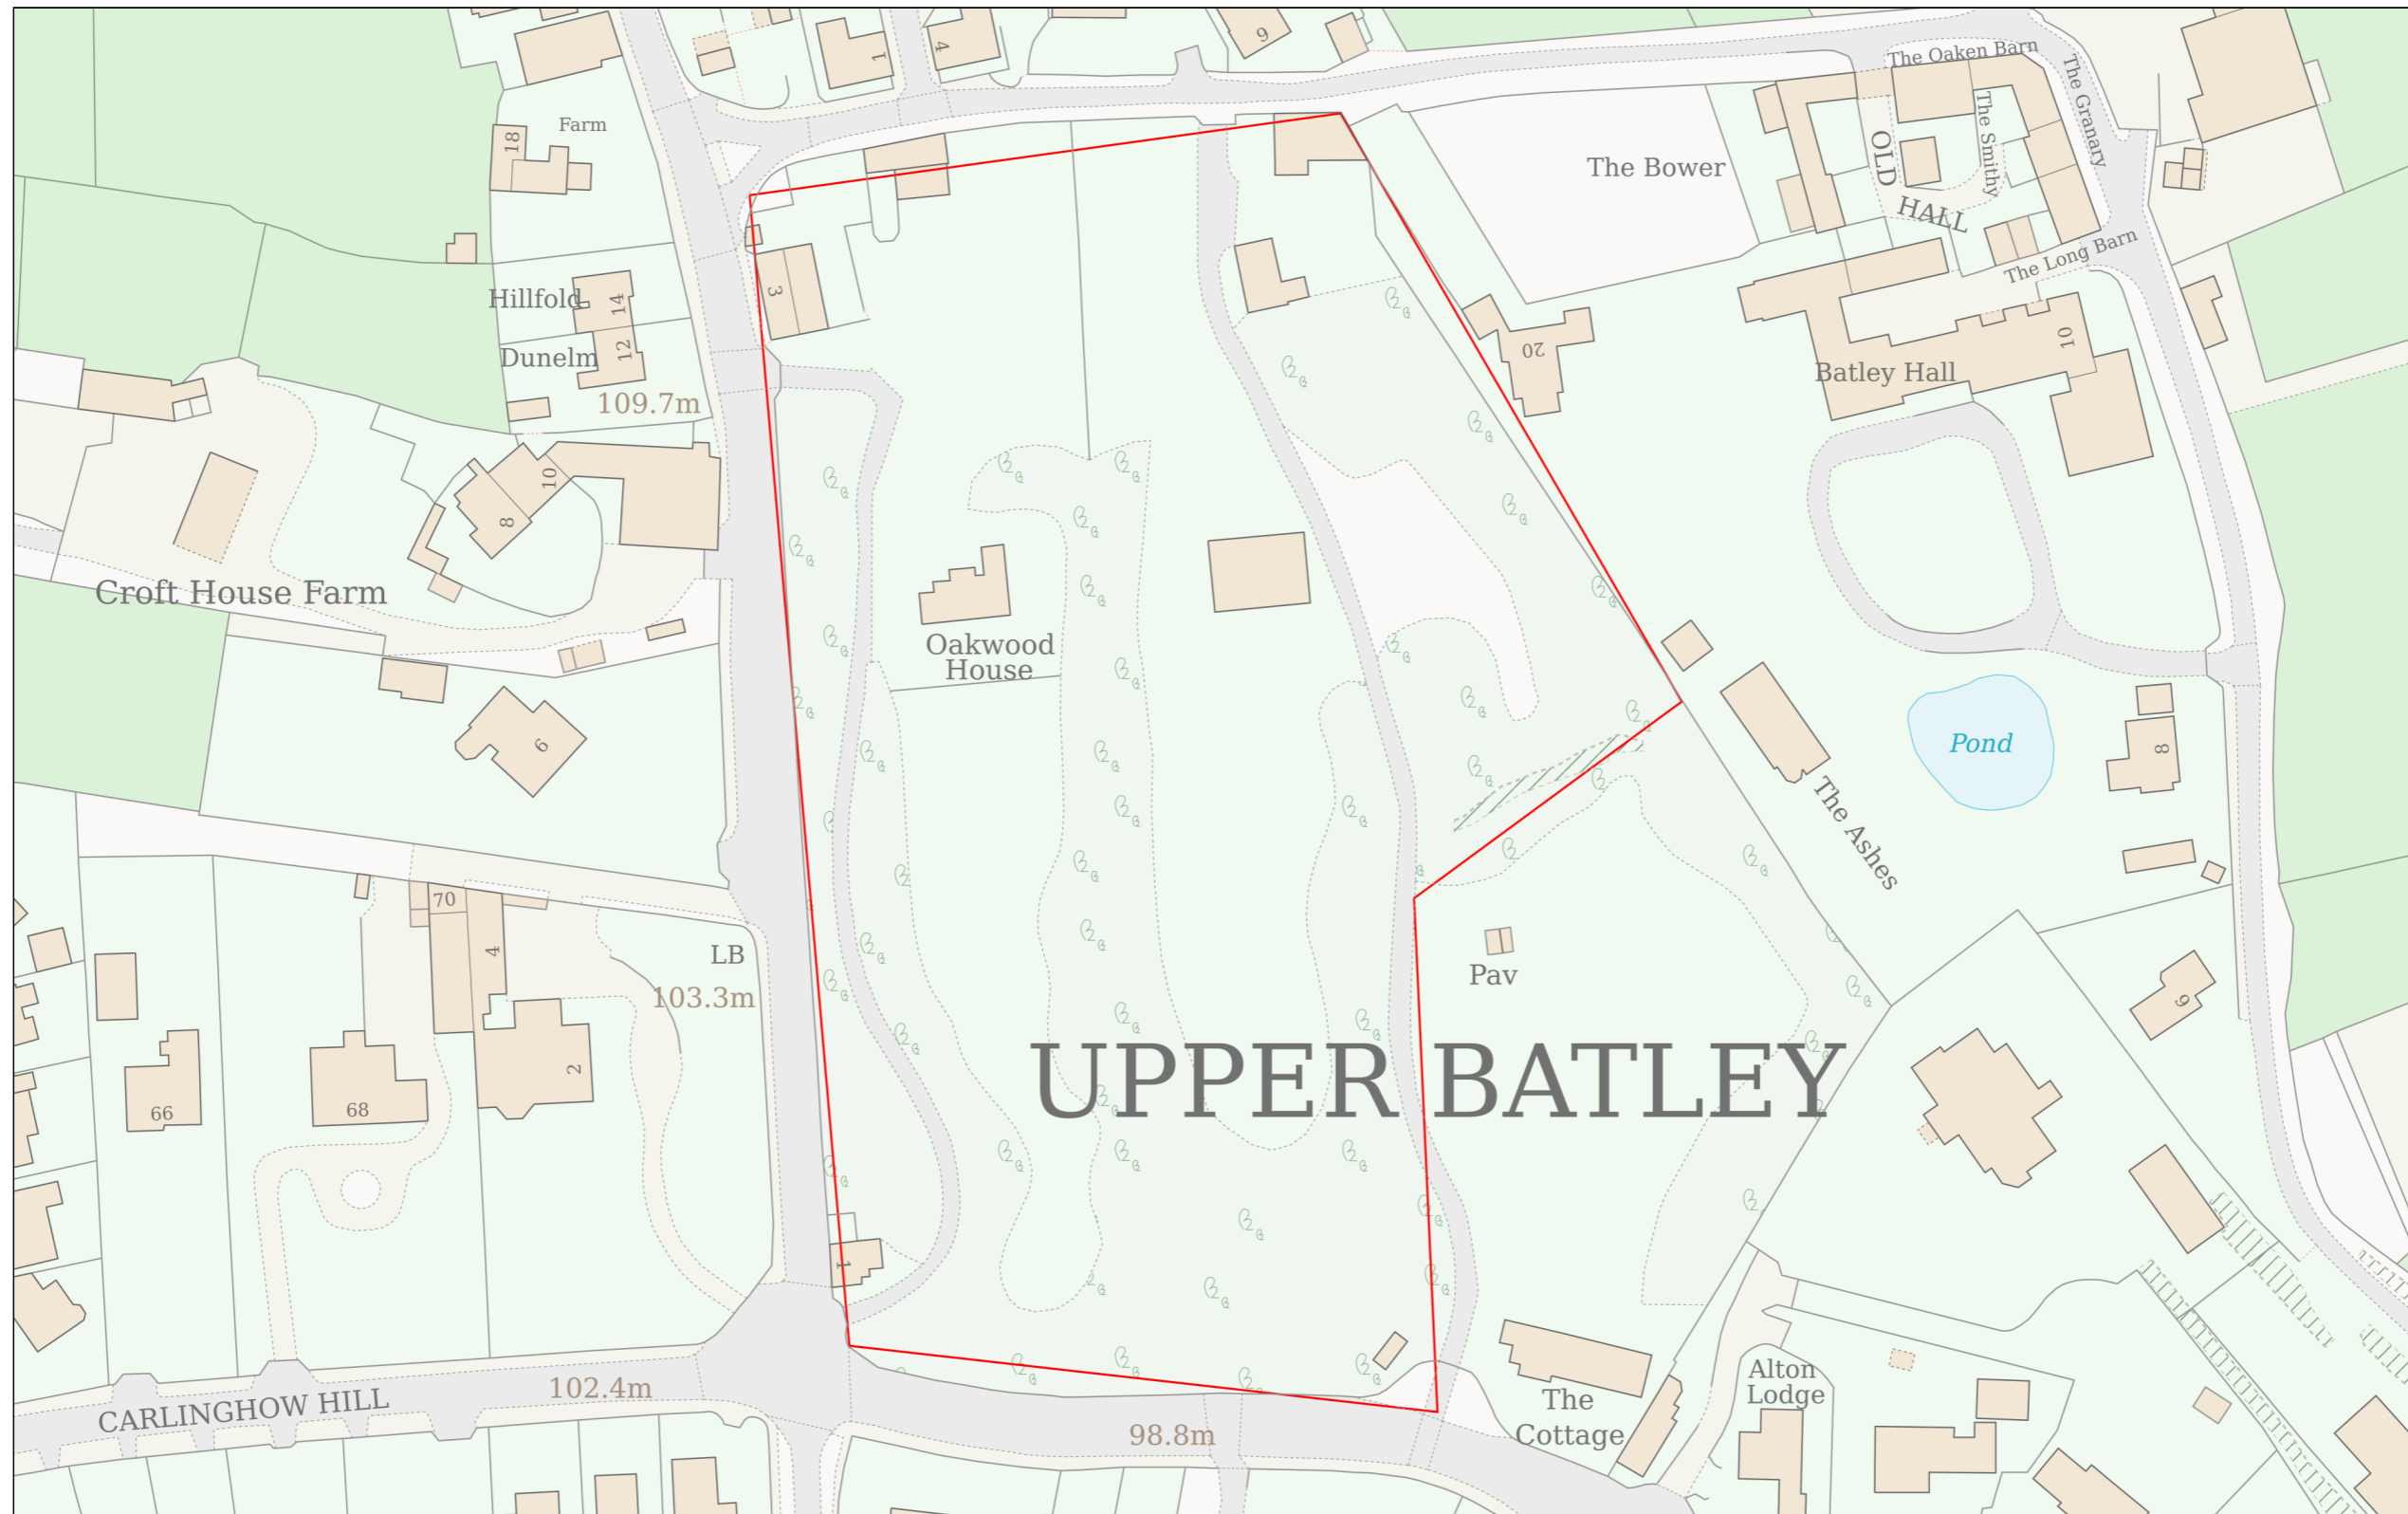

Planning Portal Reference: **PP-14169813v1**

