


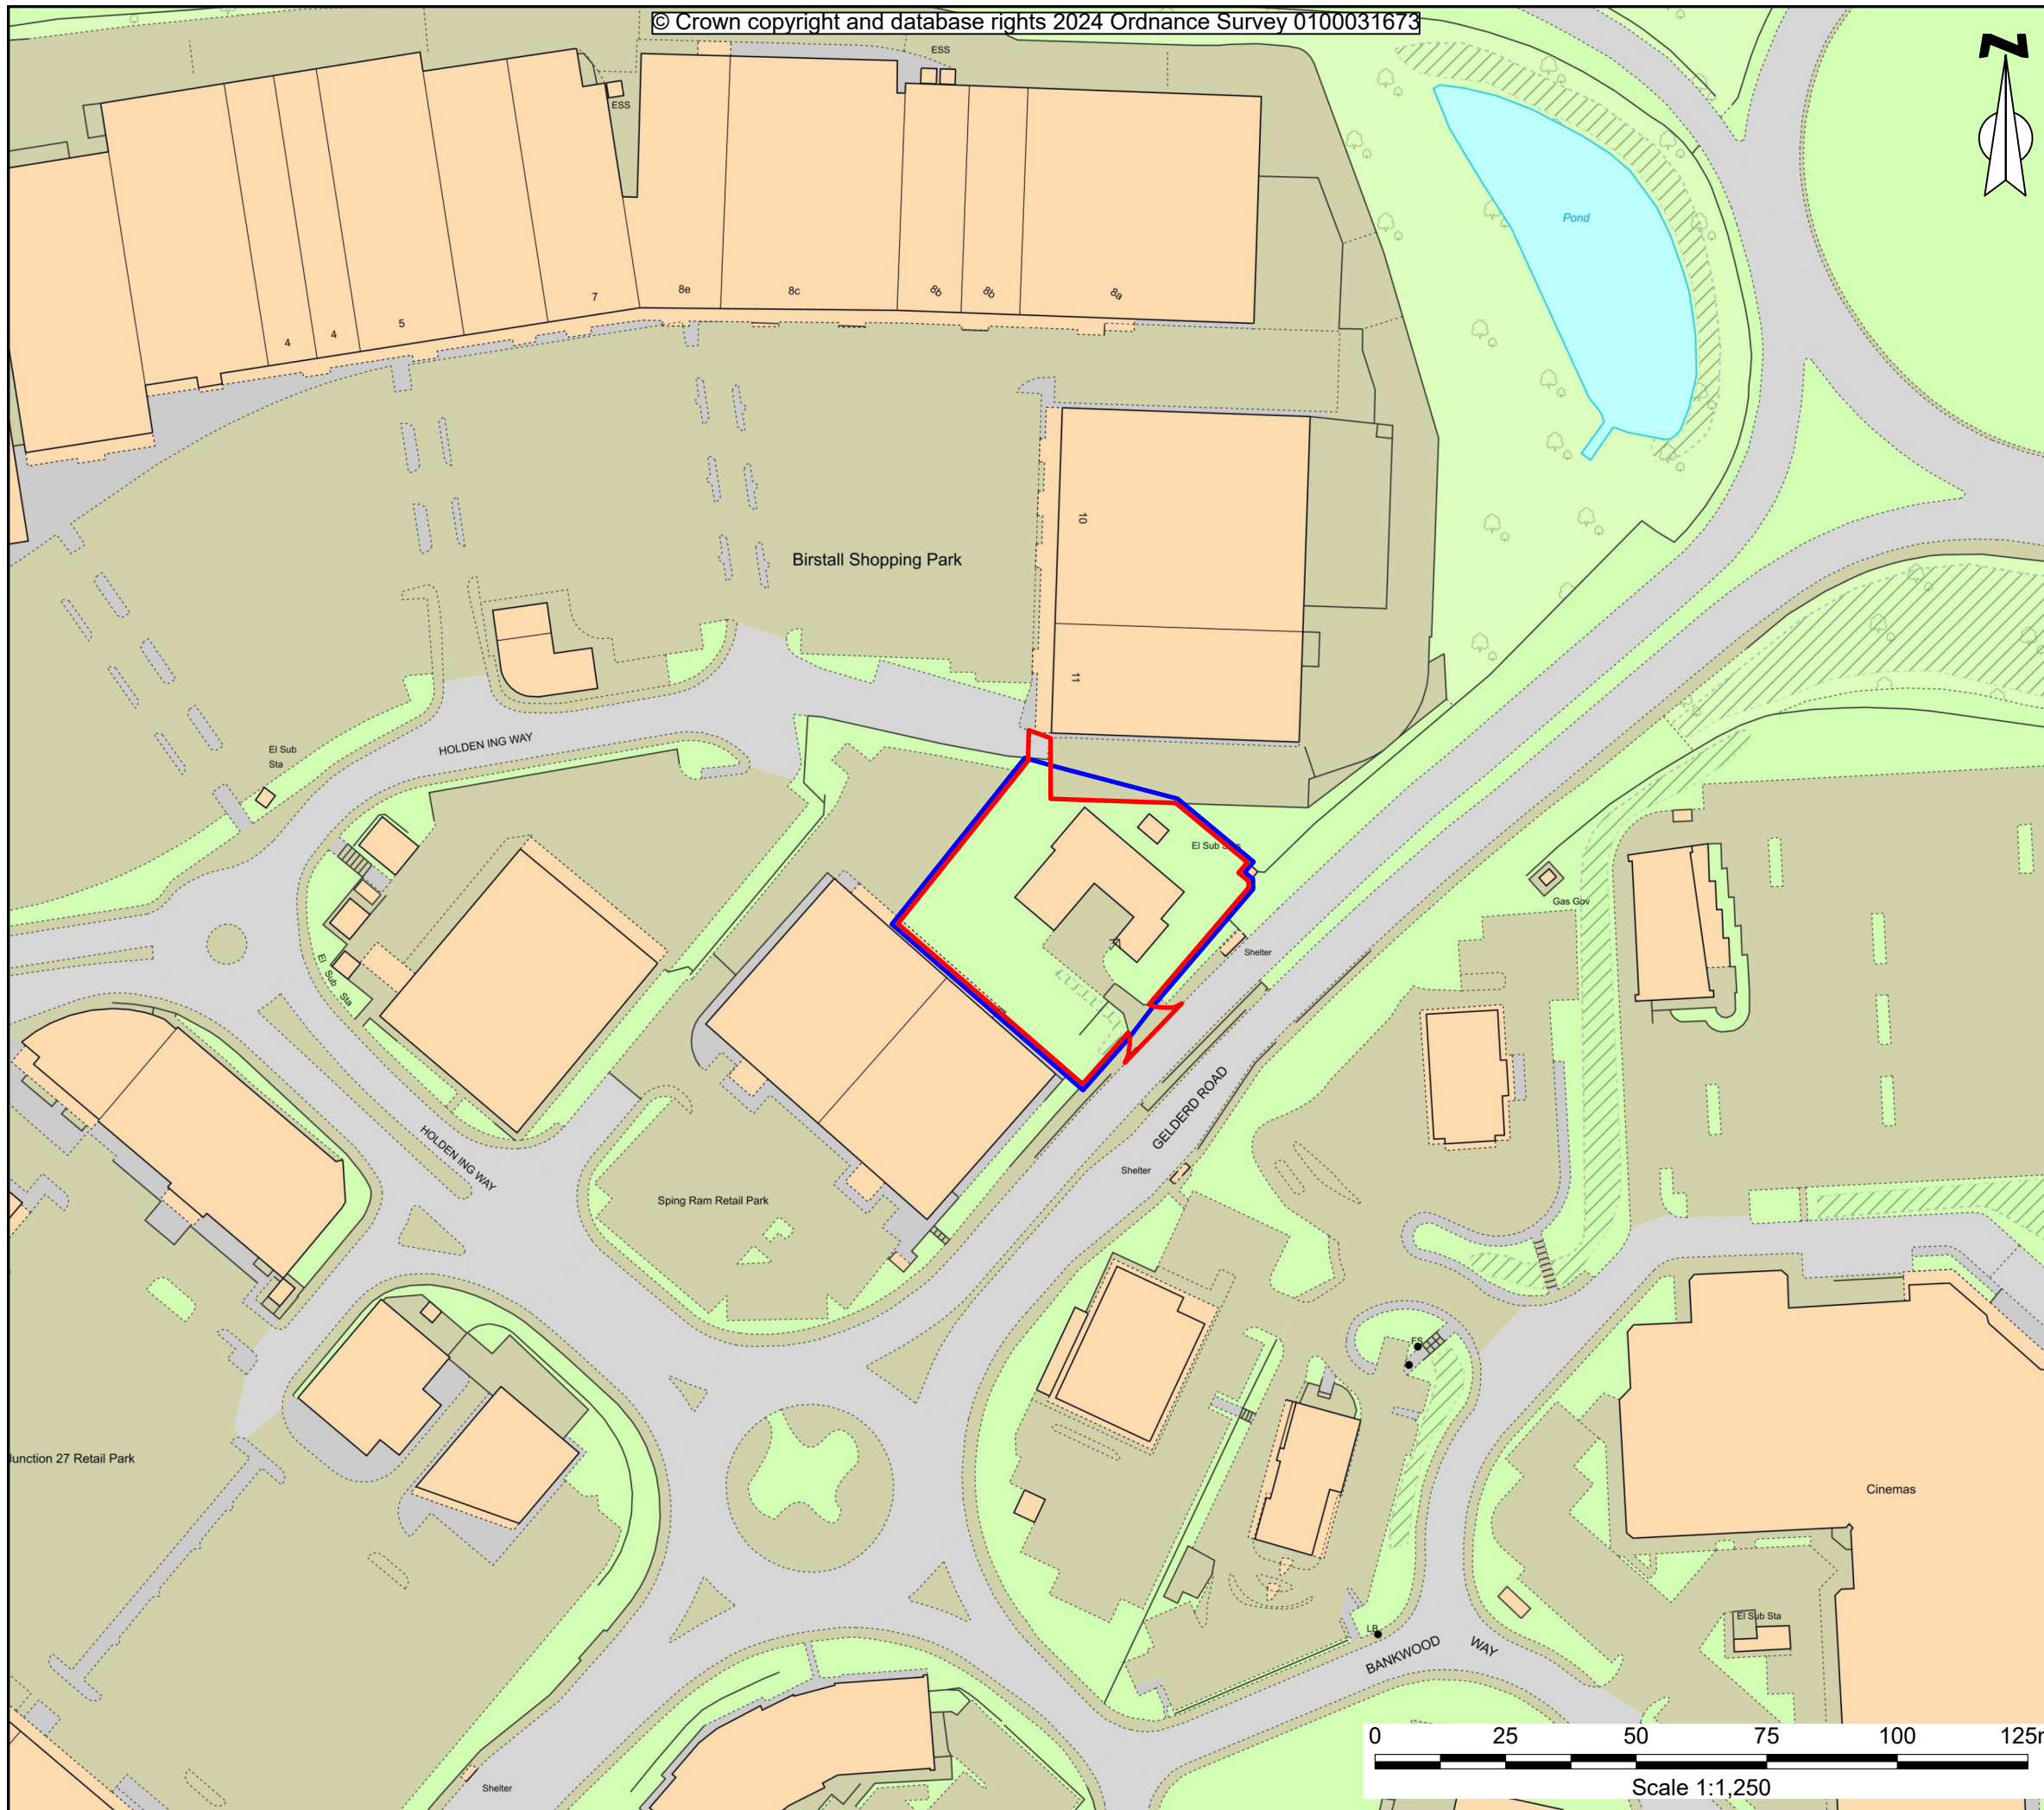

KEY:

- Site Boundary
- Land Ownership Boundary



Rev	Date	Description	DRA	CHK	APP
P03	16.06.25	Boundary amended	LW	TB	TB
P02	11.11.24	Mapping Data Amended	LB	EB	TB
P01	28.03.24	Issued for comment / approval	LB	TB	TB

Project
Gelderd Road, Birstall

Client
Tesla Motors Ltd

Drawing Title
Site Location Plan

Scale 1:1,250 @ A3	Date 28.03.24	Status Preliminary
------------------------------	-------------------------	------------------------------

DWG No. CRM3030020-ENZ-XX-XX-DR-T-0001	Revision P03
--	------------------------

Bristol 01454 269 237	Cardiff 02920 023 700	<p>@enzygo enzygo.com hello@enzygo.com</p>
Manchester 0161 413 6444	Cambridge 01799 542 473	
Sheffield 0114 321 5151	Belfast 07377673948	

