




**STAIR SECTION**  
1 : 50

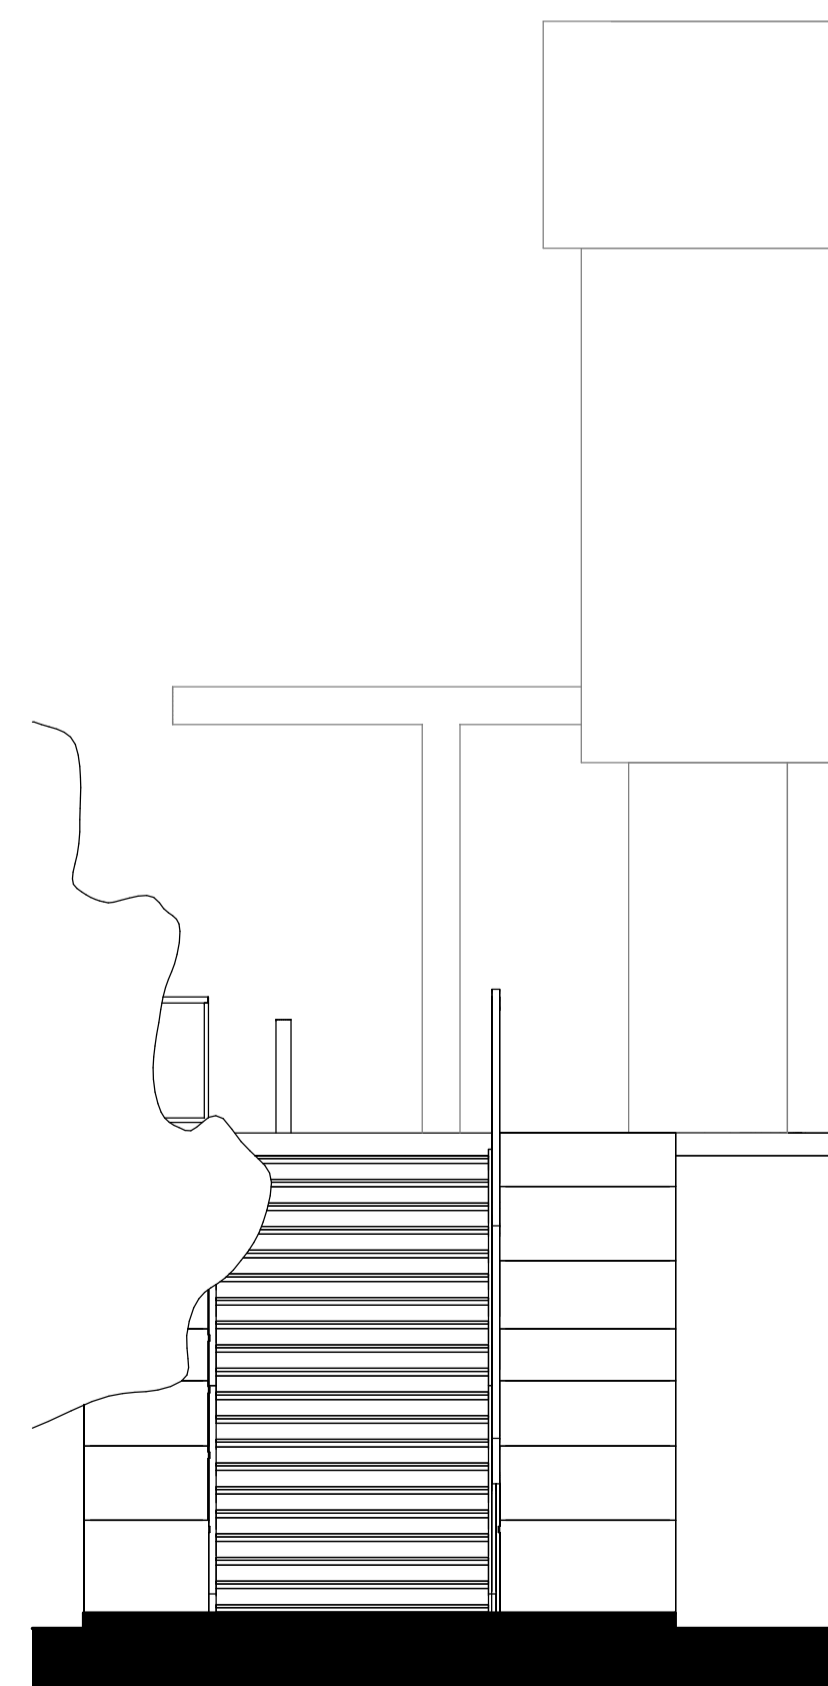

**Front View**  
1 : 50

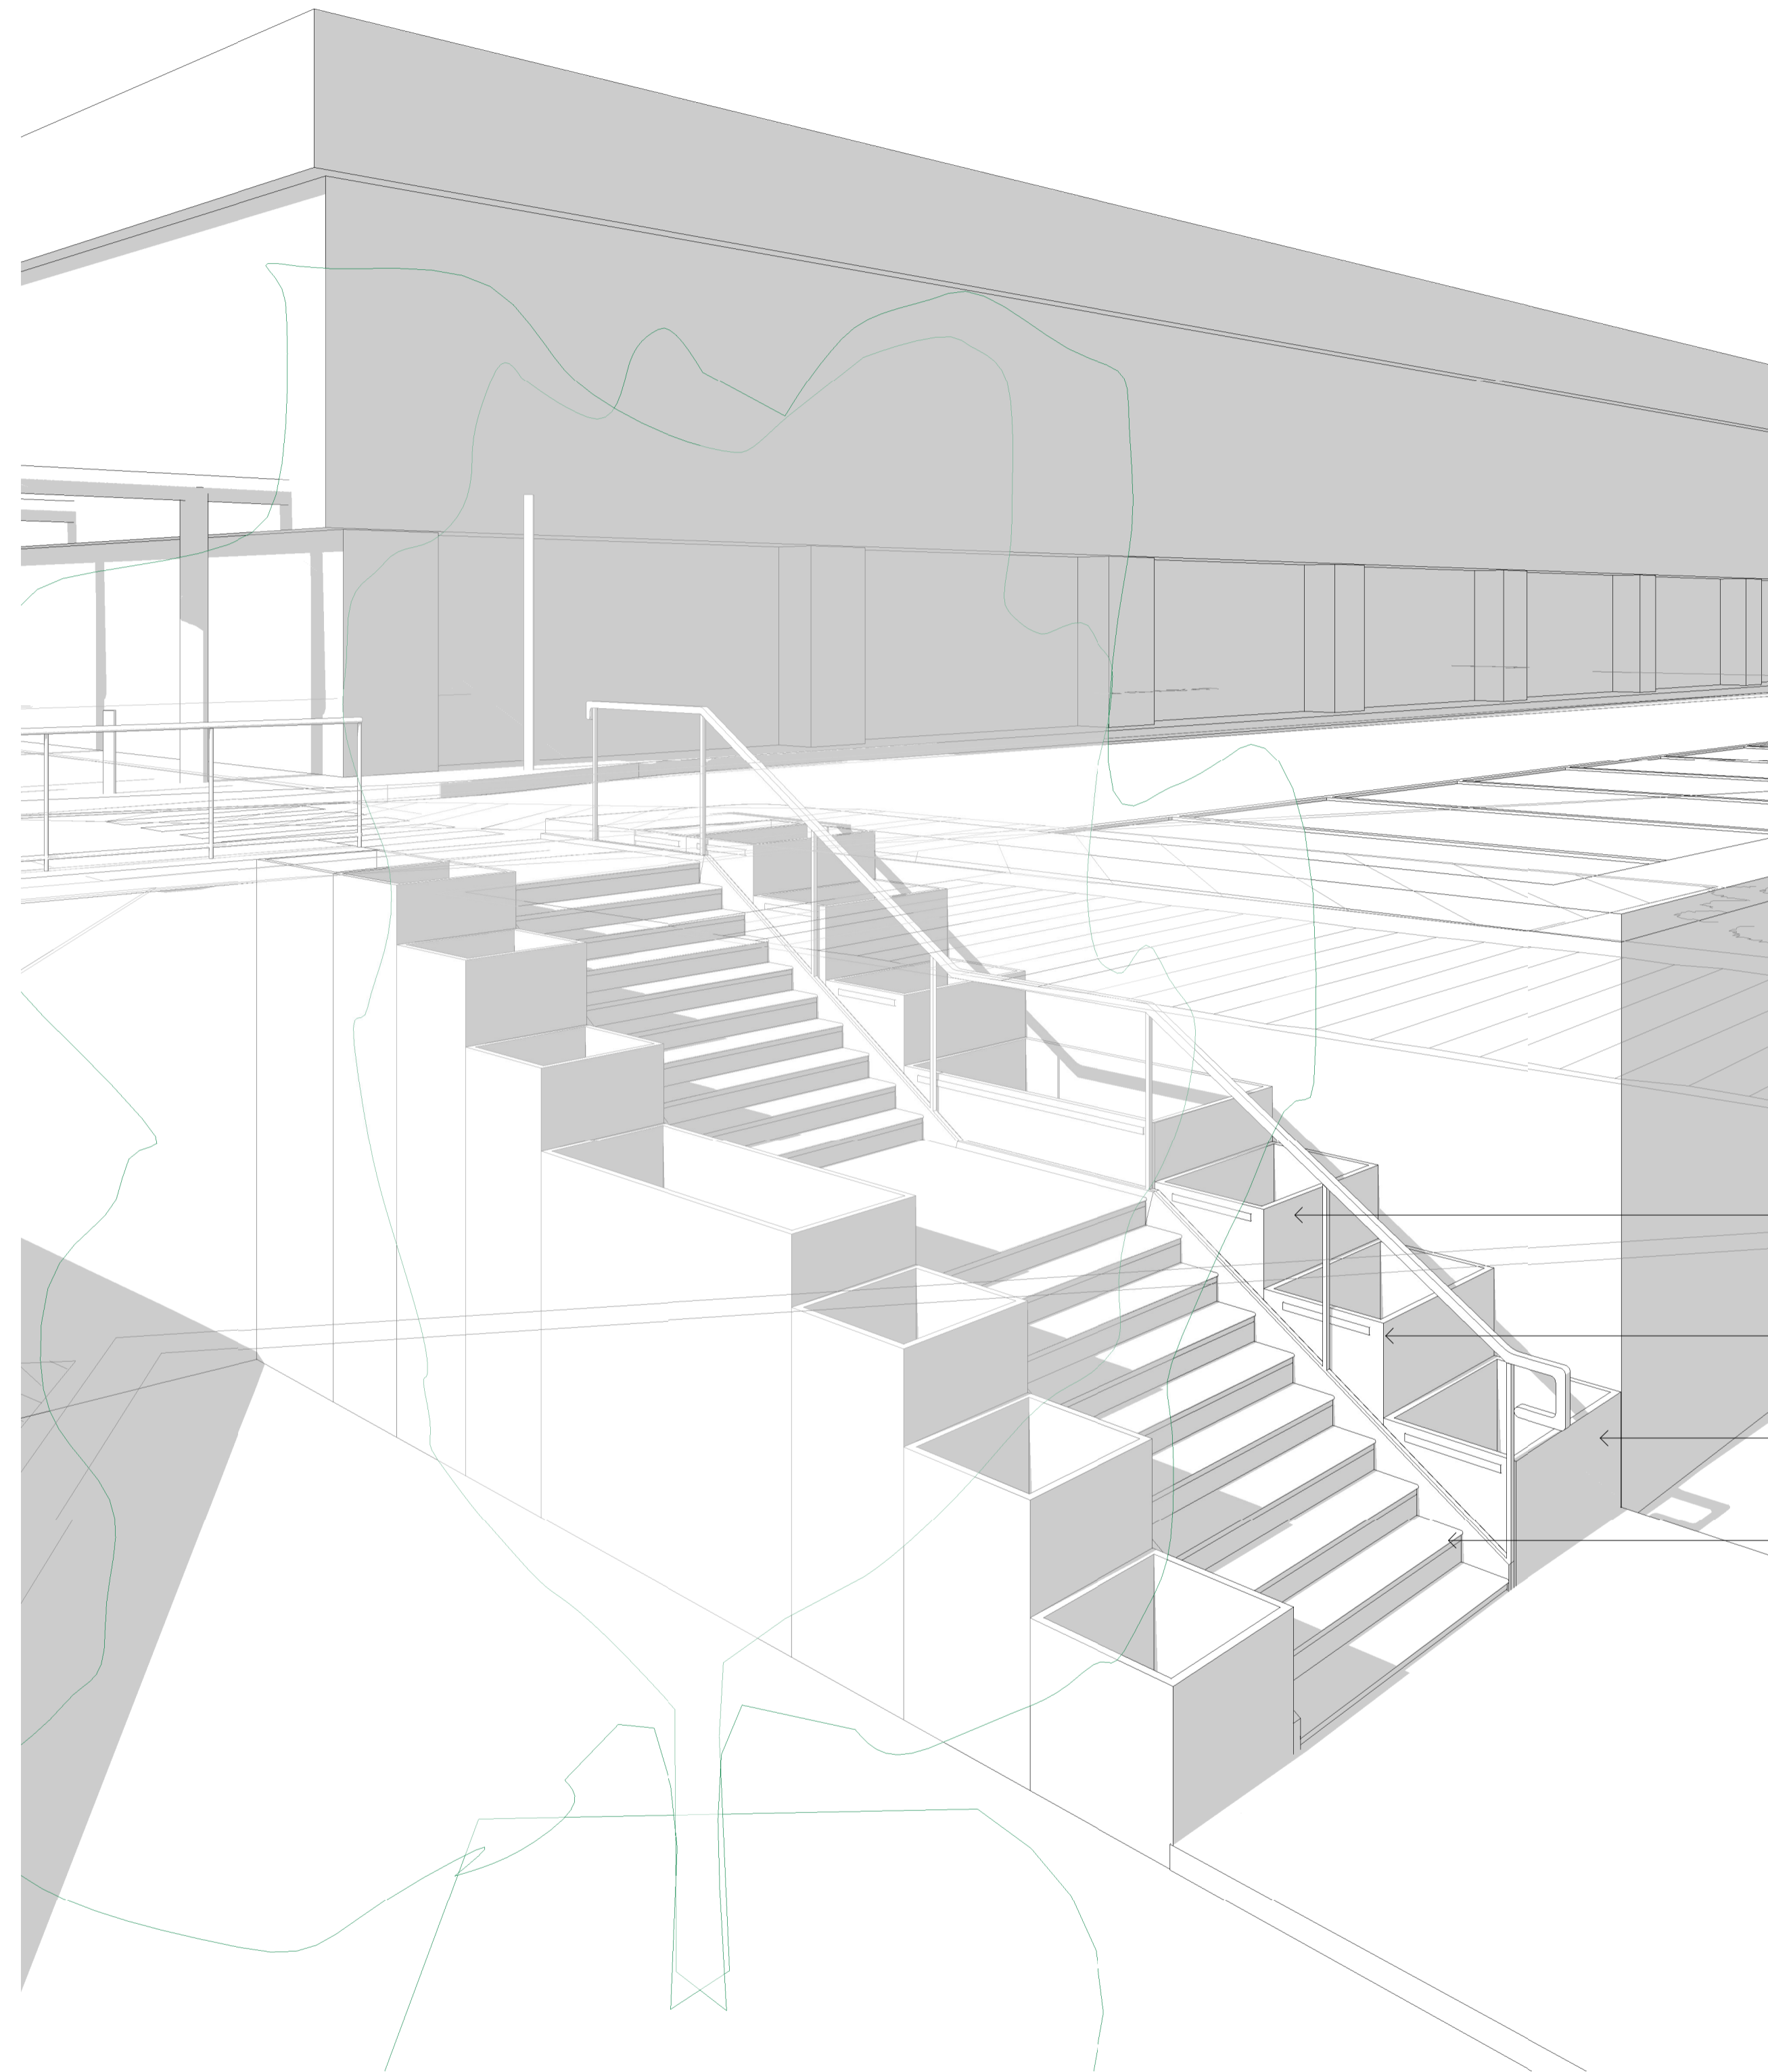

- METAL HANDRAIL WITH PERFORATED INFILL PANELS
- LIGHTING INCORPORATED INTO PLANTERS
- PLANTING TO PREVENT ACCESS UNDER STAIRCASE (BRANDING OPPORTUNITIES TO BE EXPLORED)
- CONTRASTING NOSING TO TREADS

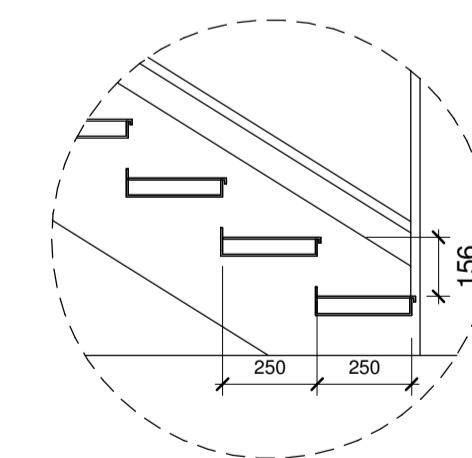

Birstall Leeds SUC  
Gelderd Road, Birstall,  
Batley, WF17 9TB

ISSUE / REVISIONS

DRAWING TITLE

Conceptual Stair  
Proposal

SCALE As indicated @ A1  
PROJECT NO LB\_SUC 01  
STATUS  
DRAWING NO

**A105**

REVISION

\*\*\*STAIRCASE TO COMPLY WITH BUILDING REGULATIONS, PART K, PART M, BS5950-1, BS6399-1.  
\*\*\*HANDRAILS AND RAILINGS TO COMPLY WITH BS 5395-1 & BS6180  
\*\*\*SITE LEVEL AND DIMENTIONED TO BE CHECKED ON SITE PRIOR TO MANUFACTURE  
\*\*\*GC TO SUBMIT FINAL DRAWINGS FOR APPROVAL PRIOR TO MANUFACTURE