


PLAN
(not showing roof covering)

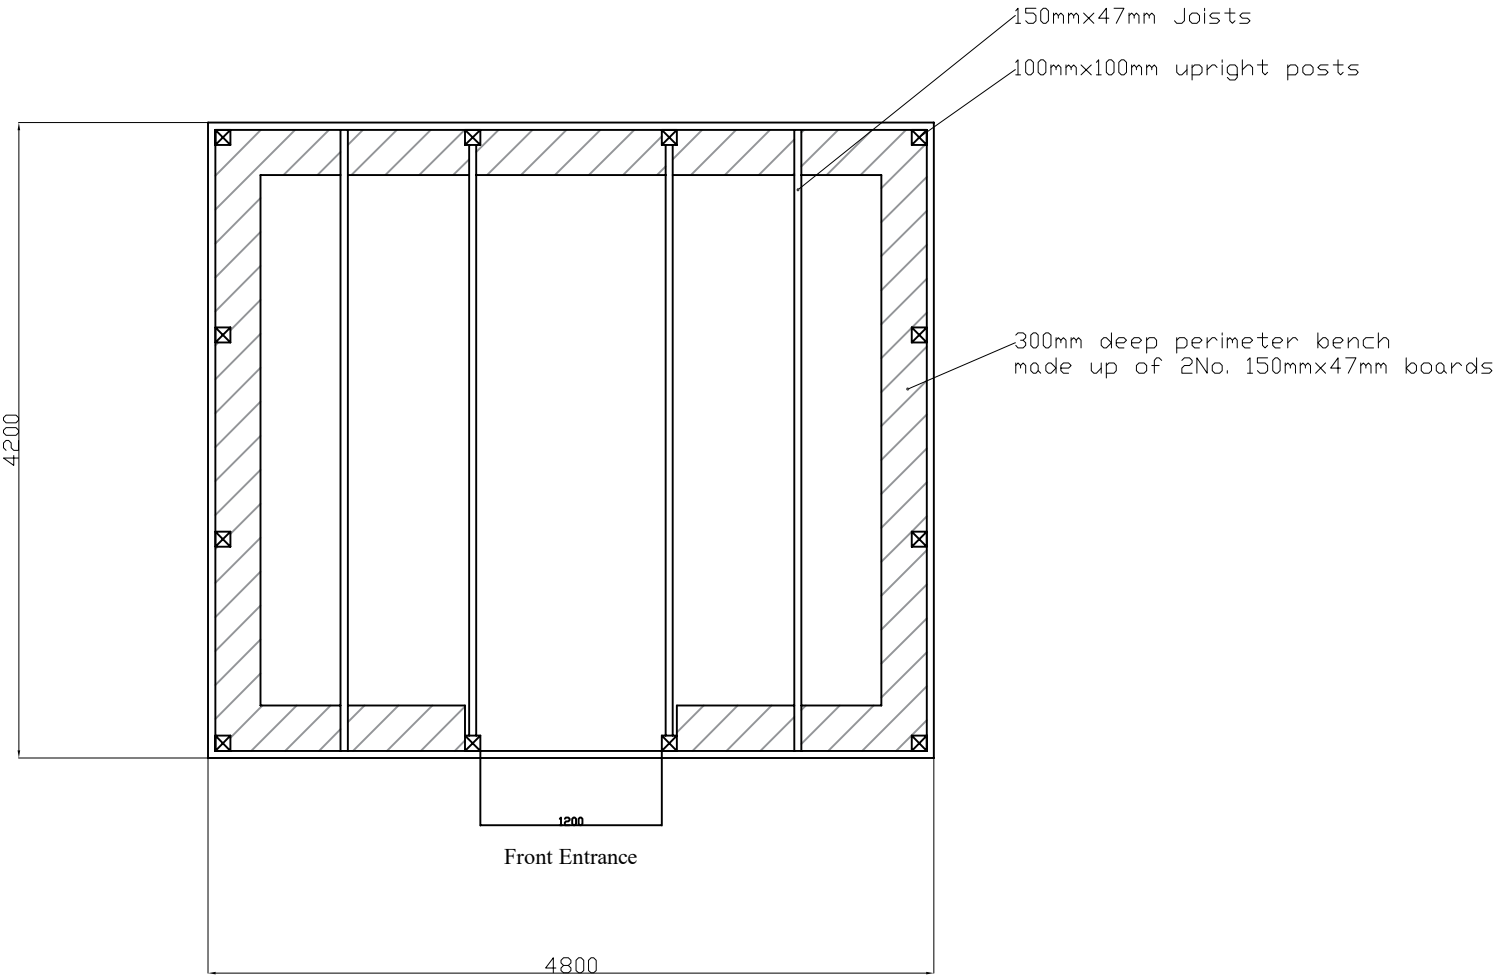

The Principal Contractor is to verify all dimensions, levels and datums prior to commencement of work.

Any discrepancies are to be reported immediately to the Building Surveyor.

Variations and modifications to the work shown on these drawings are not to be carried out without the written permission of the Project Manager.

This drawing is the property of the National Trust. The information shown is to be treated as confidential and must not be copied, reproduced or disclosed to any third person without the National Trust's written permission.

Maps are reproduced by permission of Ordnance Survey
© Crown Copyright and database right 2017

REVISION	BY	DATE	DETAILS

NOTES

This drawing is to be read
in conjunction with the
schedule of works,
provided separately.



NATIONAL TRUST
NORTH REGION
Altrincham Hub
Stamford Estate Office
18 High Street
Altrincham
Cheshire WA14 1PH
Telephone (0161) 928 0075 Fax (0161) 929 6819

ESTATE/PROPERTY

Marsden Moor Estates
Office and Yard
Station Road, Marsden

DRAWING TITLE

Proposed Timber
Structure - PLAN

DRAWN BY	BF	DATE	July 25
SCALE @ A3	1:50	PROPERTY REFERENCE	
DRAWING NO	MMEO-TS-01	REV	