
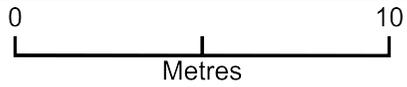


# 91 Long Lane Site Block Plan

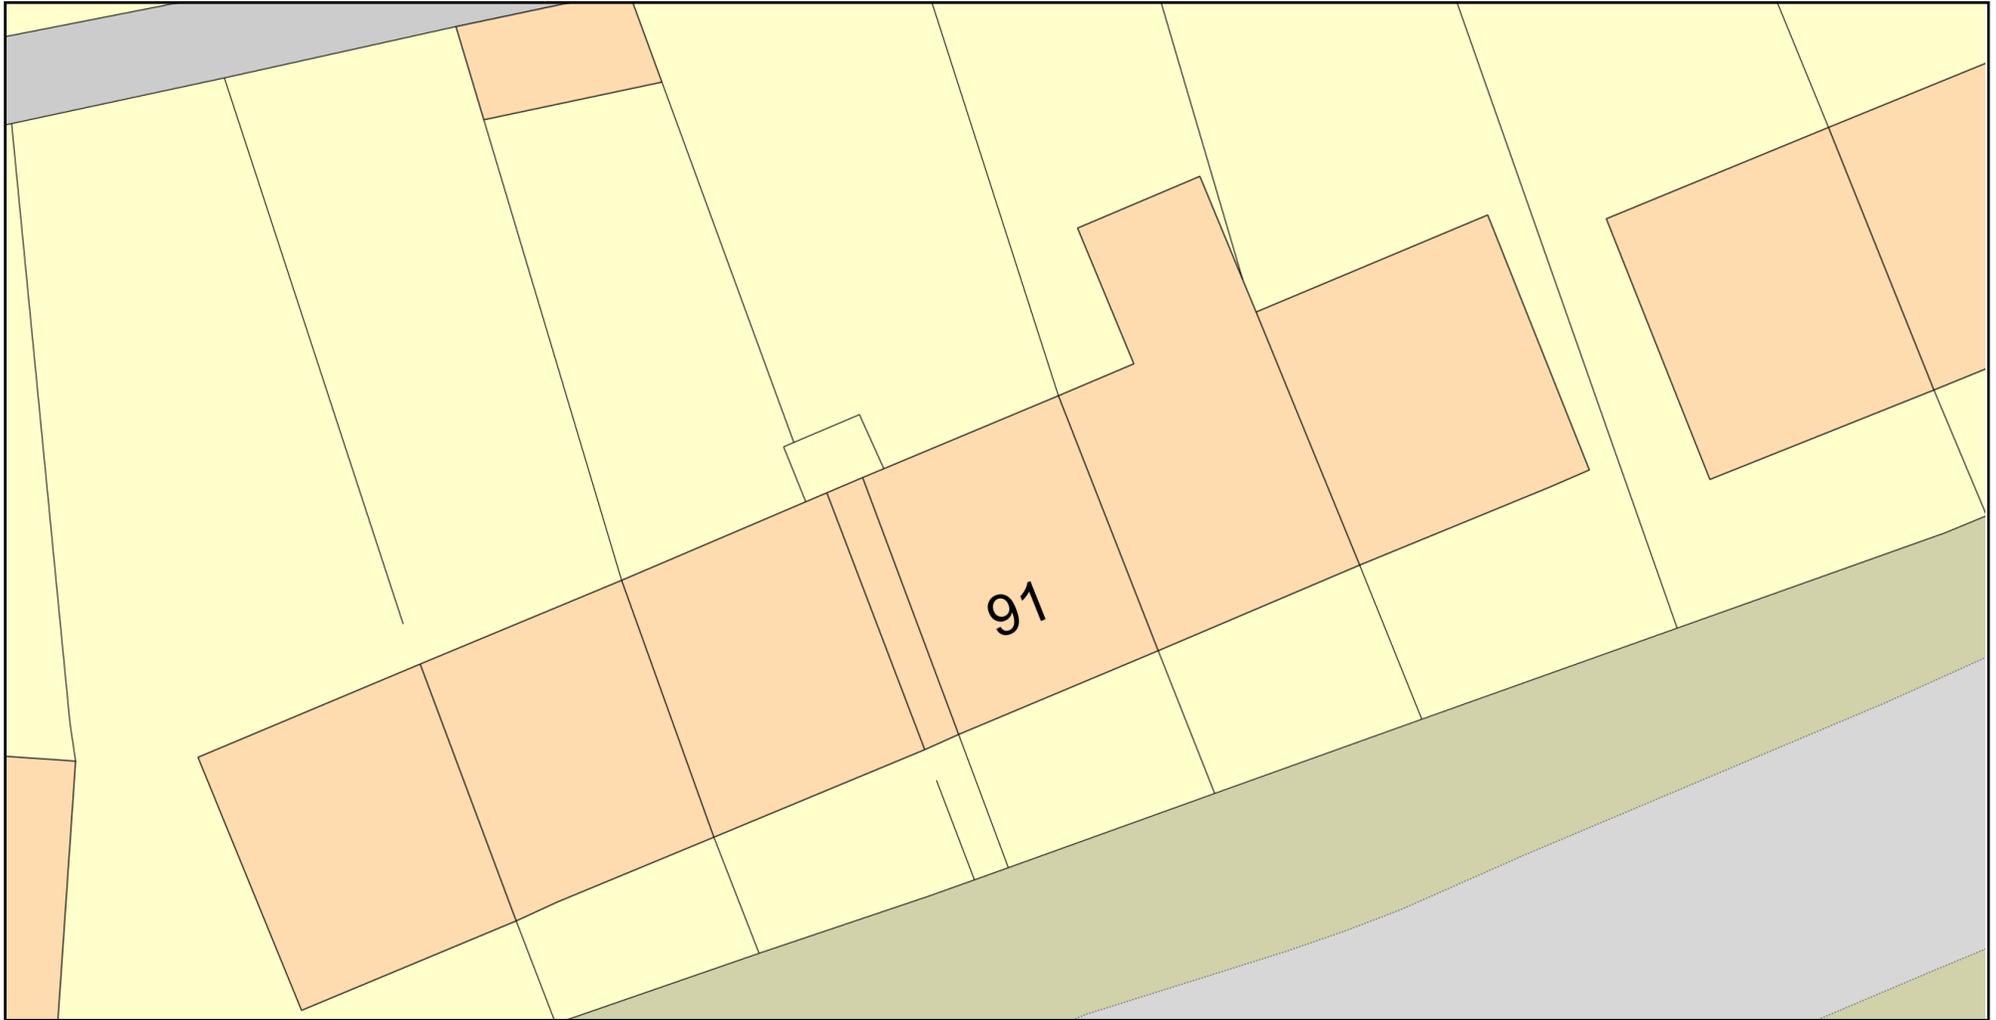

Plan Produced for: Asam Hussain

Date Produced: 11 Jul 2025

Plan Reference Number: TQRQM25192130727721

Scale: 1:200 @ A4

© Crown copyright and database rights 2025 OS 100042766

