


Cuckoo's Nest

PROPOSED ELEVATION SKETCH

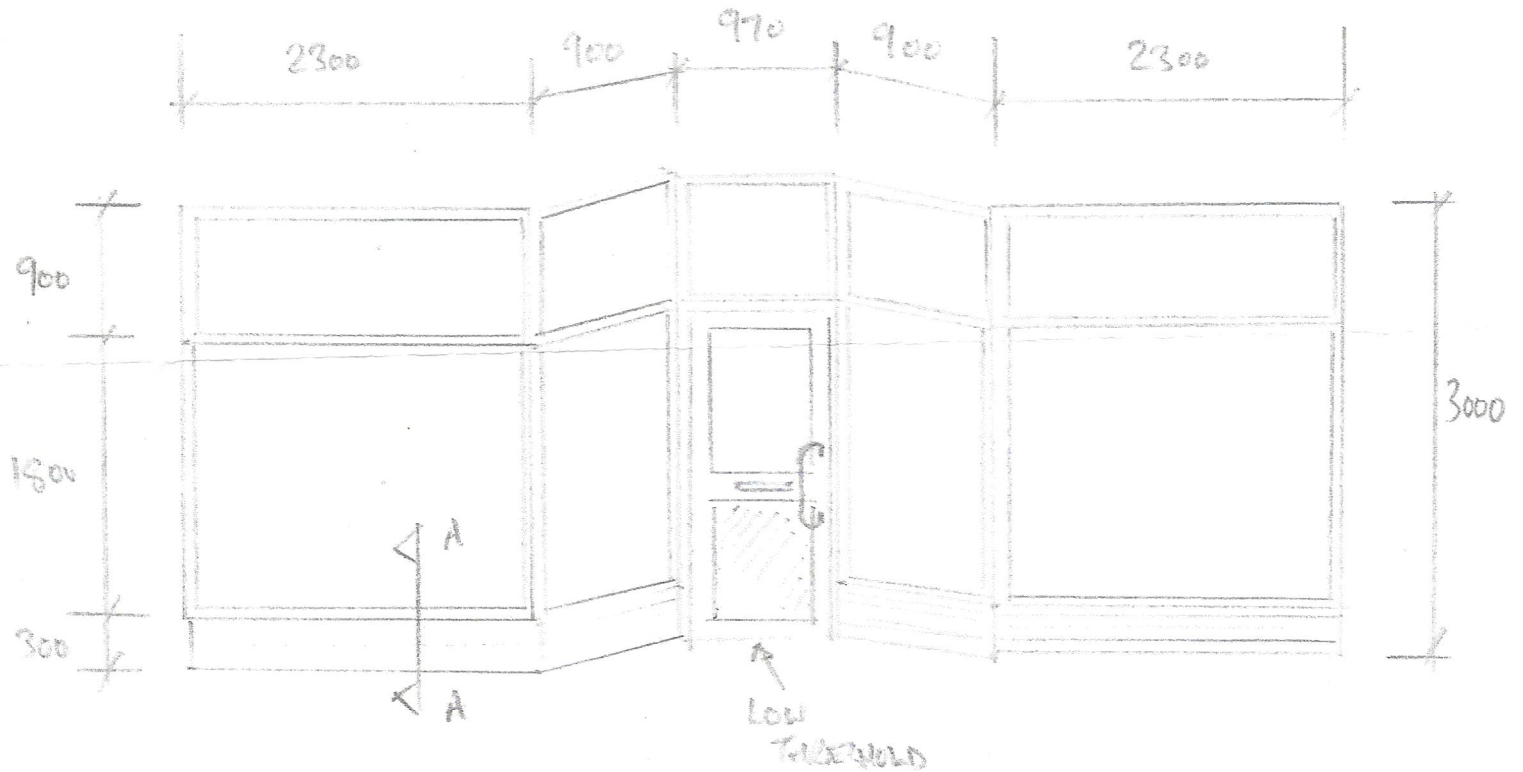

Cross section A-A

