




Area of yard available for over ground storage

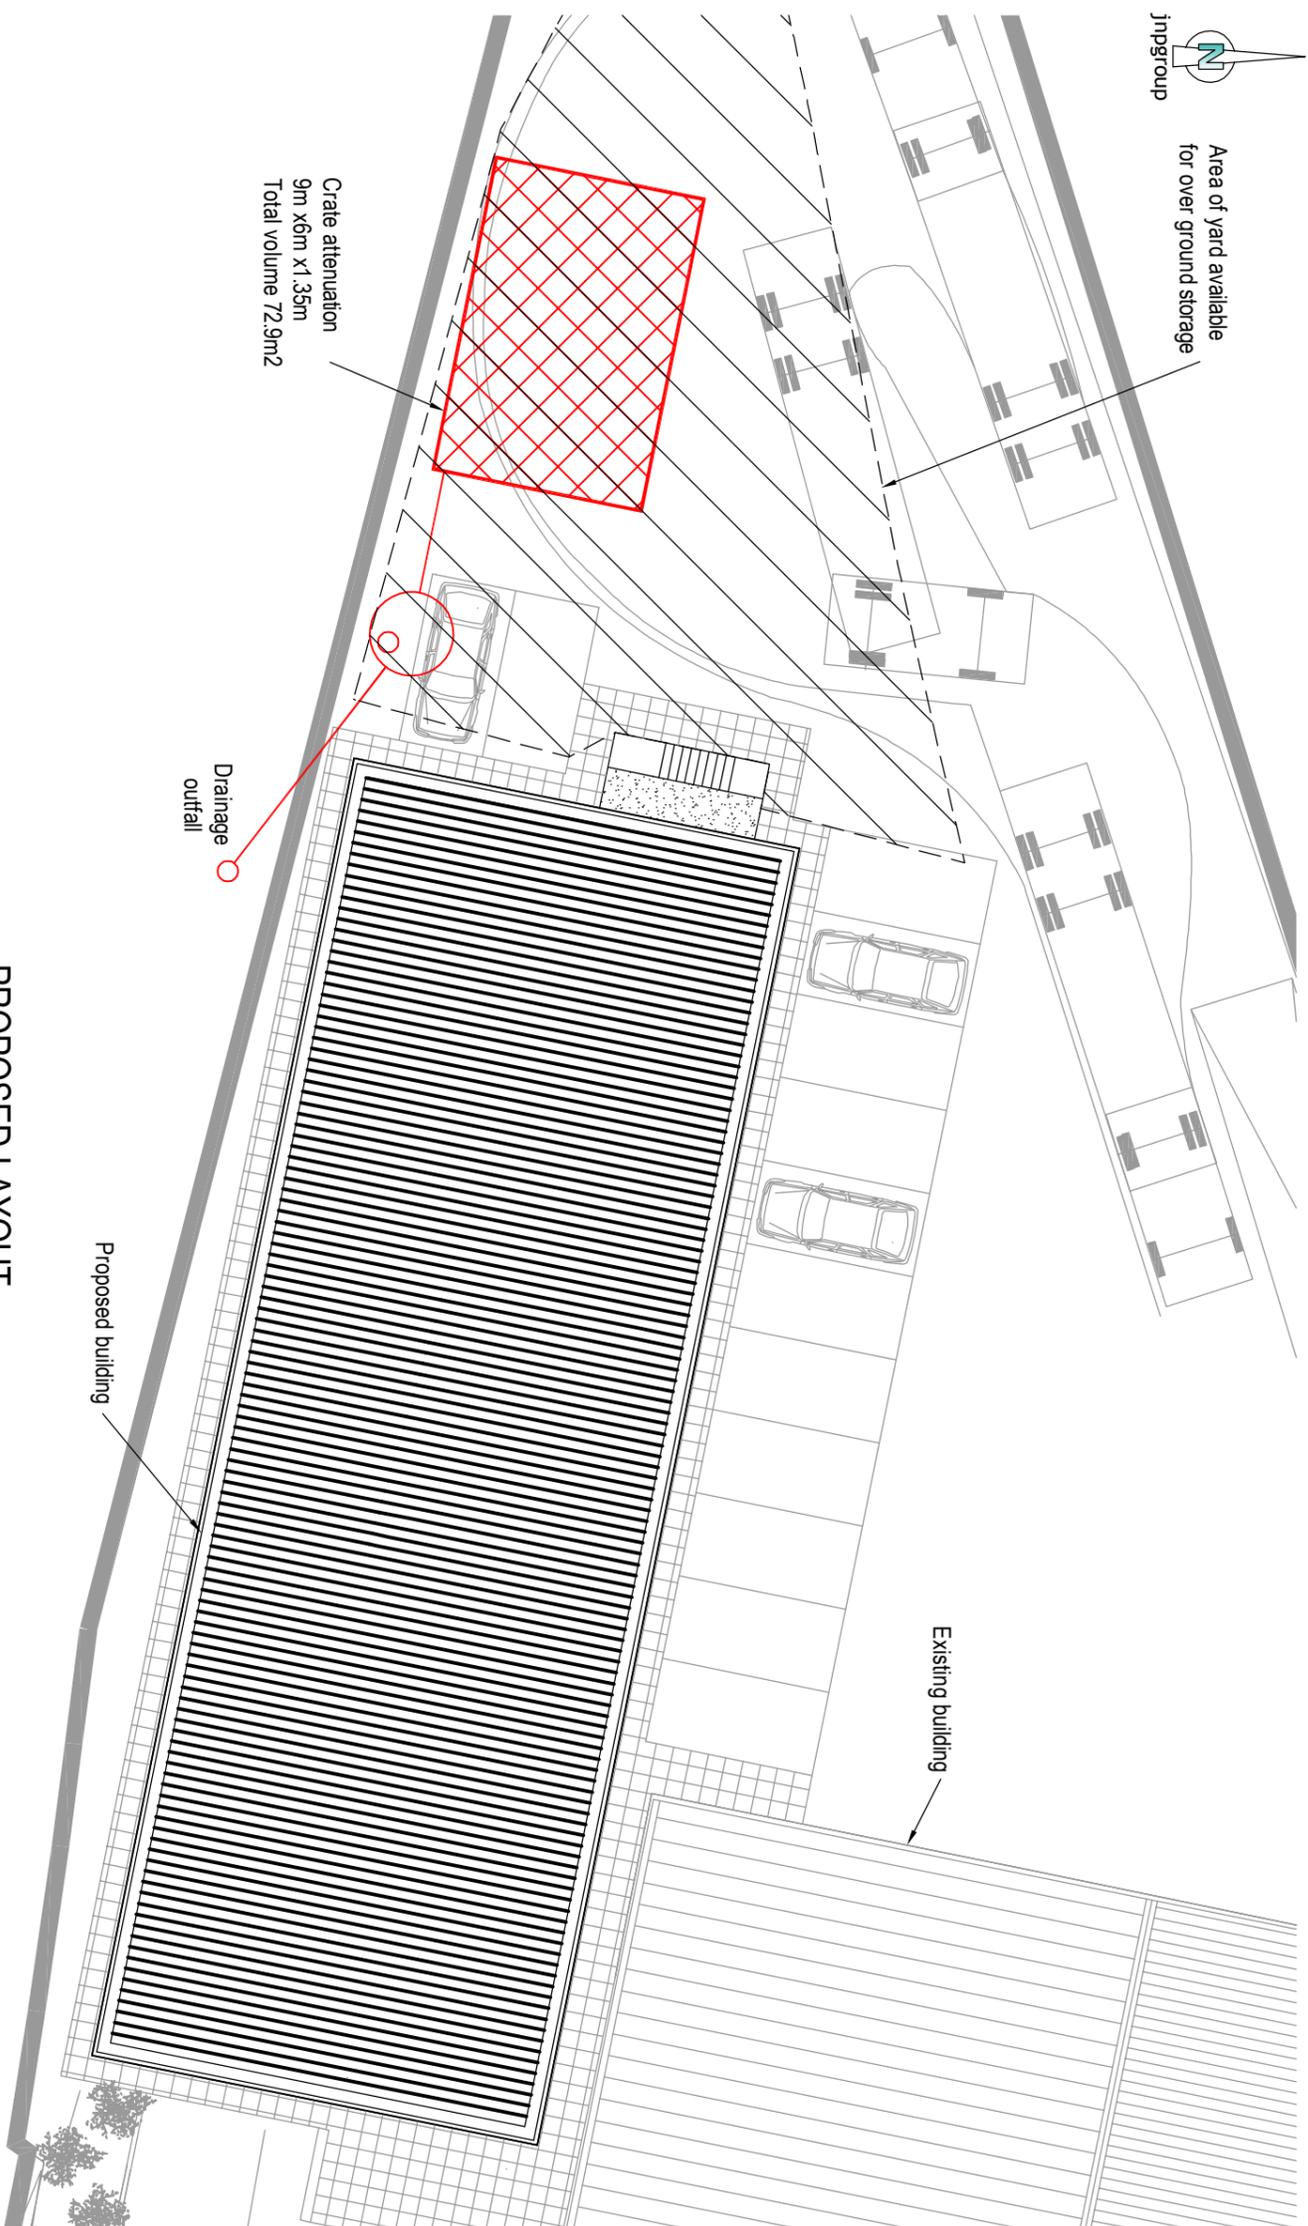

PROPOSED LAYOUT

Scale 1:200

Health and Safety Note:
The details on this drawing have been prepared on the assumption that a competent contractor will be carrying out the works. If the contractor(s) considers that there is insufficient Health and Safety information on this drawing, this should immediately be brought to the attention of the designer.

Notes:-

1. Where this drawing has been issued in electronic .dwg format it has been done so in good faith. Jnpgroup do not take any responsibility for any inaccuracies in the electronic data, which should be checked against the paper (or .pdf) drawing issue. Any apparent discrepancies should be immediately reported to Jnpgroup. The electronic .dng files should not be assumed to be to scale and should not be used for 'overlaying', setting out or checking of any third party information. All dimensions should be taken from the paper (or .pdf) version of the drawing. Electronic drawings may contain third party information. Jnpgroup take no responsibility for this information, which should be checked against the originator's paper drawing(s).
2. All working dimensions to be checked on site.
3. Do not scale.
4. Any discrepancies between drawings of different scales, and between drawings and specification where appropriate to be notified to The Engineer for decision.
5. Copyright reserved. This drawing may only be used for The Client and location specified in the title block. It may not be copied or disclosed to any third party without the prior written consent of Jnpgroup.
6. This drawing should only be used for construction if the drawing status is "Construction". Jnpgroup take no responsibility for construction works undertaken to drawings which are not marked with this status.

Rev.	06.10.17	Amendment	CY	NT
Date			By	Chk.
Status	For Approval			



John newton & partners
Consulting Engineers
www.jnpgroup.co.uk
Chesham • Brighthelm • Hartlepool • Leamington Spa • Sheffield
Tel: 01484 400691 E-mail: brighthouse@jnpgroup.co.uk

Client **PLANNED CONTRACTS LTD**

Job **JOSEPH PRIESTLY ENTERPRISE VILLAGE**

Title **PROXIMITY OF PROPOSED BUILDING TO EXISTING ATTENUATION**

Scale AS SHOWN @ A3 Date SEP 17

Drawn By CL Eng. Check NT Tech. Check

Drawing No. **B21169-SK01**

Rev. **A**