


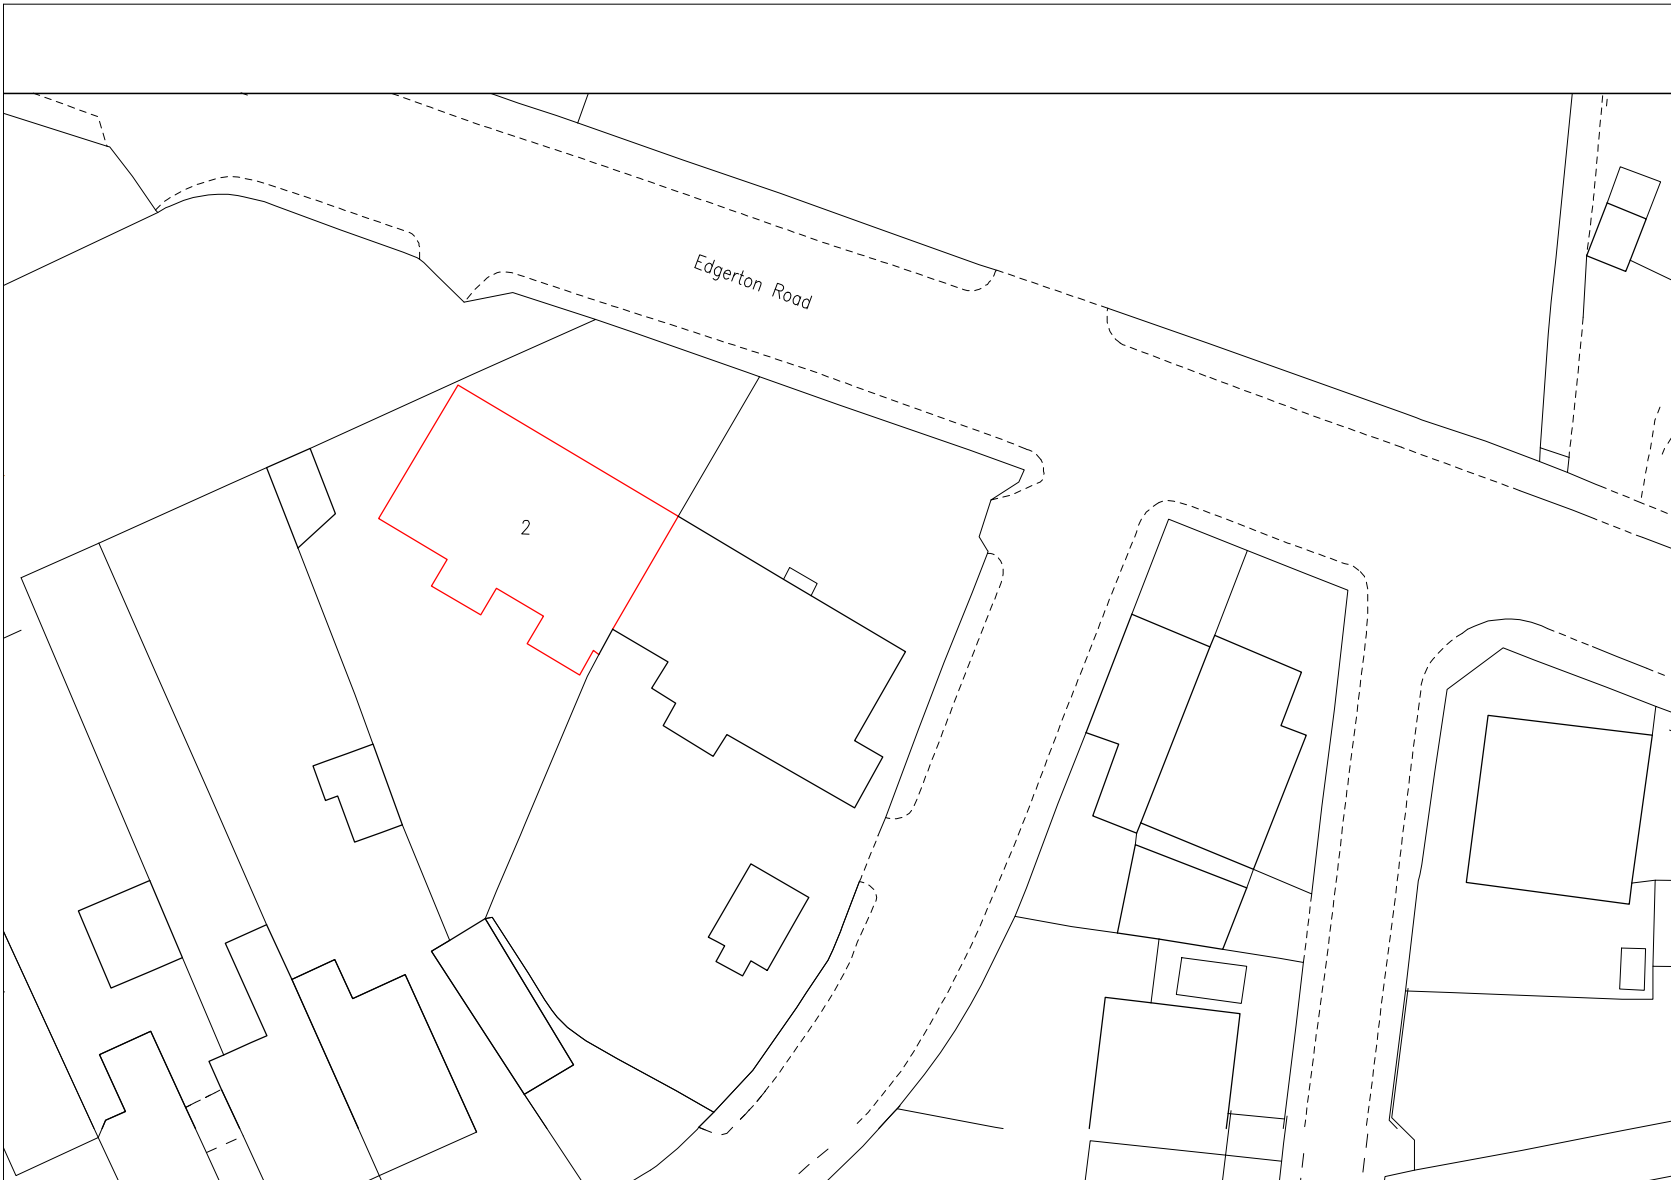

ARC & ESTATES



General Notes:

For any discrepancies and omissions, it is recipients responsibility to verify the same specifically with the designer. No unauthorised use or copies are permitted without our consent.

Page size: A4

Scale: 1:500

Date: 16.7.2025

Client: Shahid Siddique

Project Address:  
2 Mount, Edgerton Road  
Huddersfoeld, HD3 3AE

Project Title:  
Change of Use C3 to C2

Page Title:  
Block Plan Existing

Scale Bar:

